
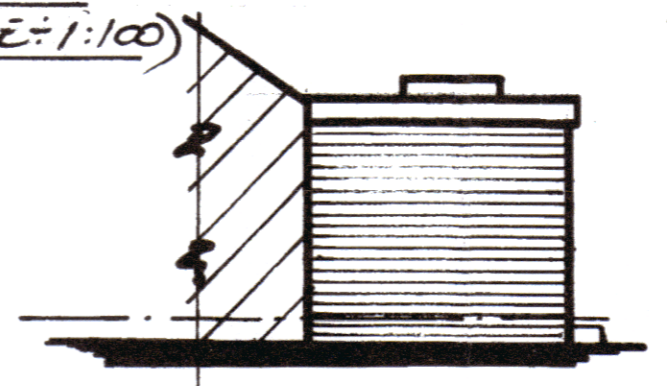
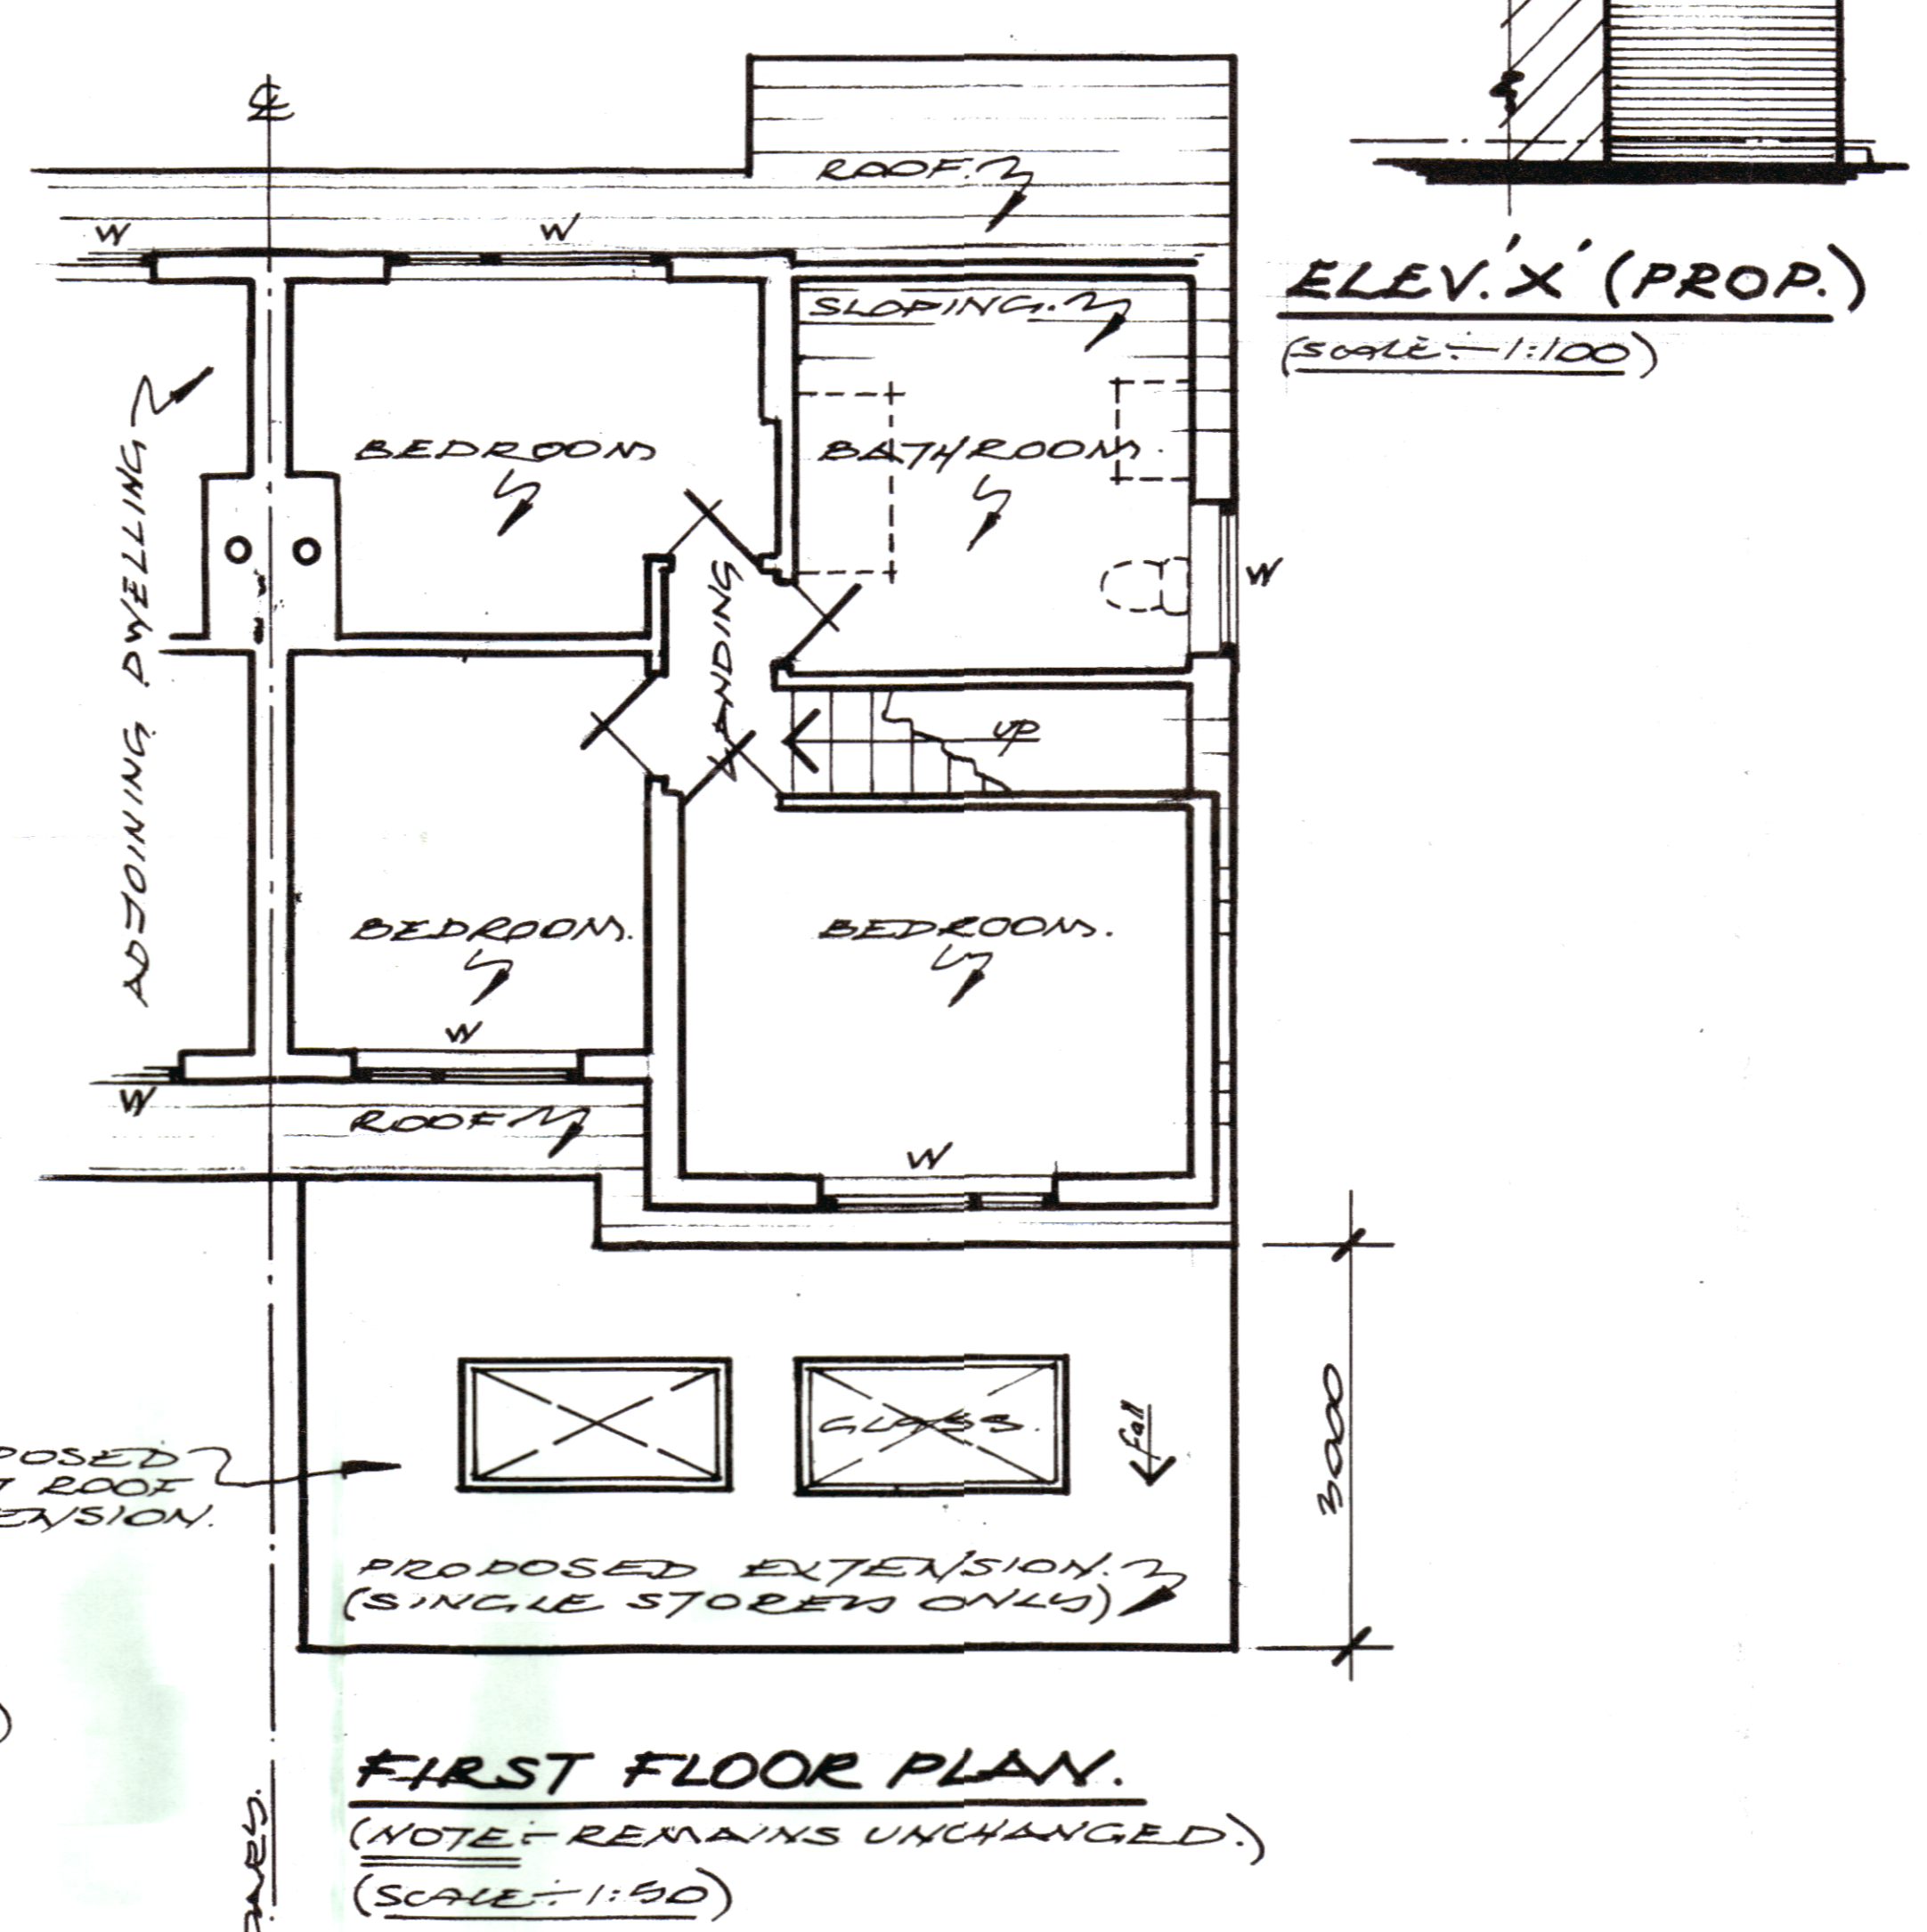
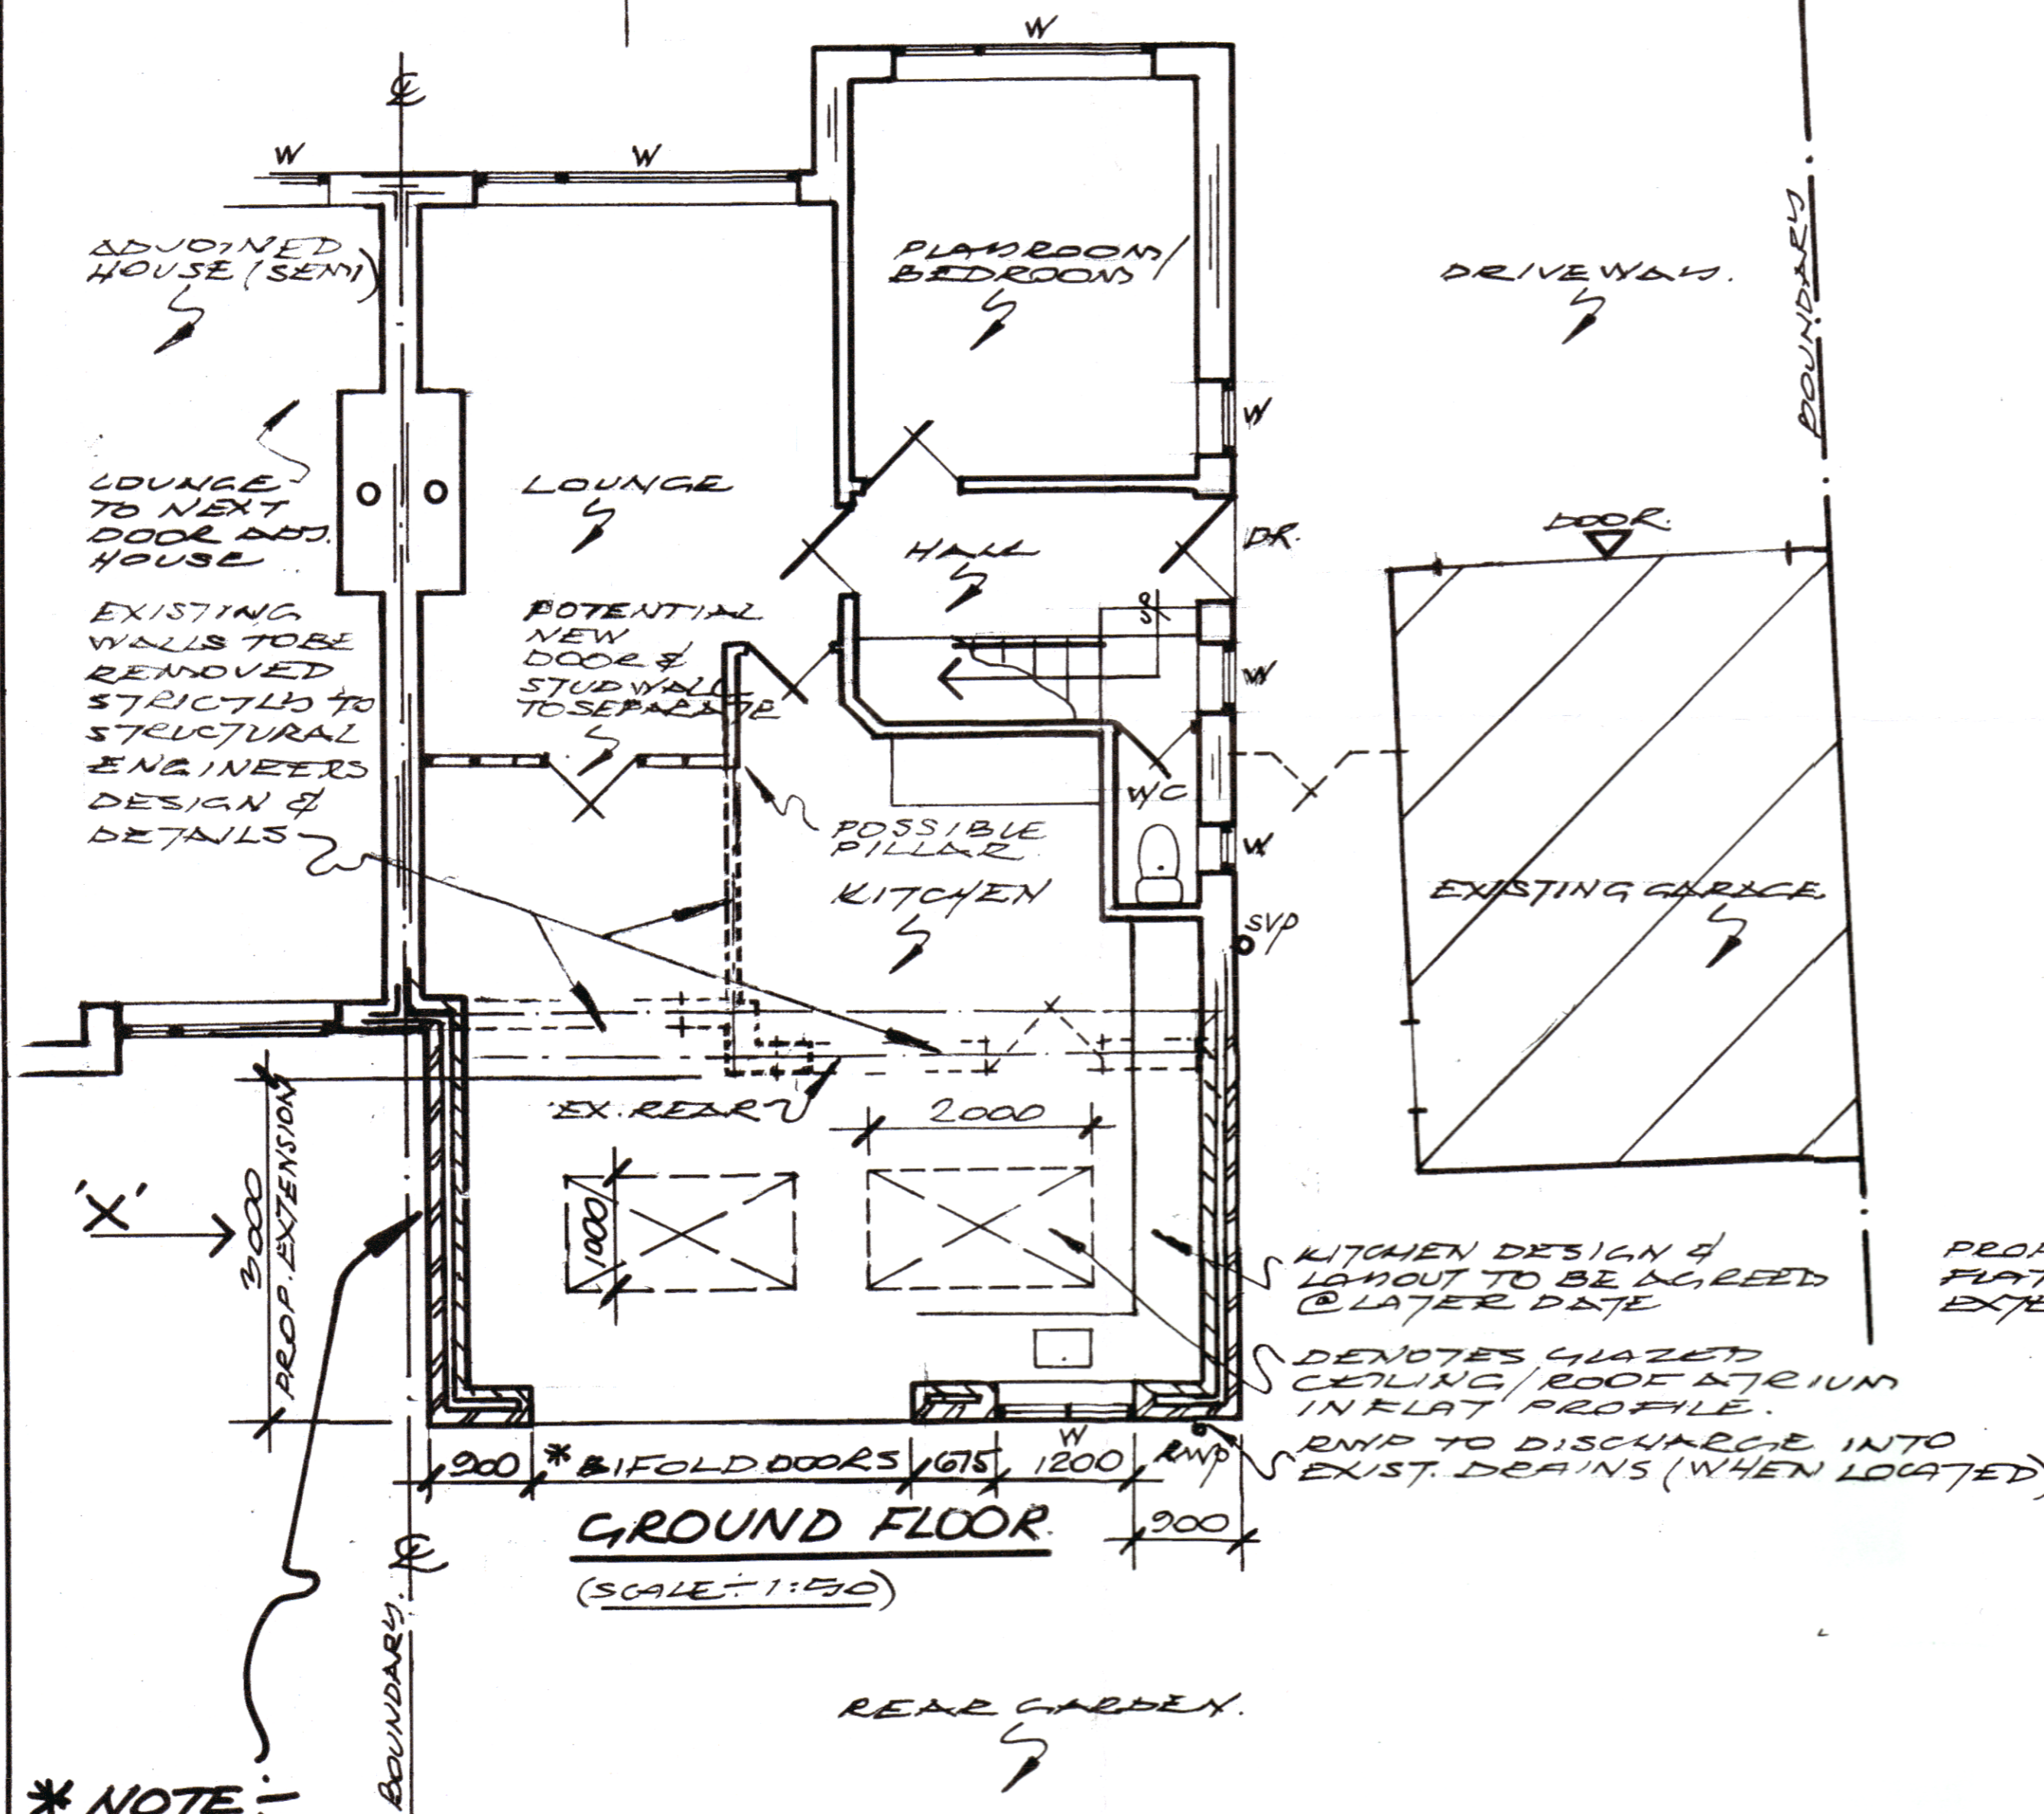


NOTES.

1. DESIGN OF BIFOLD DOORS IS SUBJECT TO SITE MEASURE. PRICE TO ORDER (INCLUDES NO. & SIZING OF DOORS & OPENING).
2. THIS DRAWING FOR PLANNING USE ONLY. NOTE - BUILDING, REGS & STRUCTURAL ENGINEER INPUT TO BE LATER, BY OTHERS.
- 3.

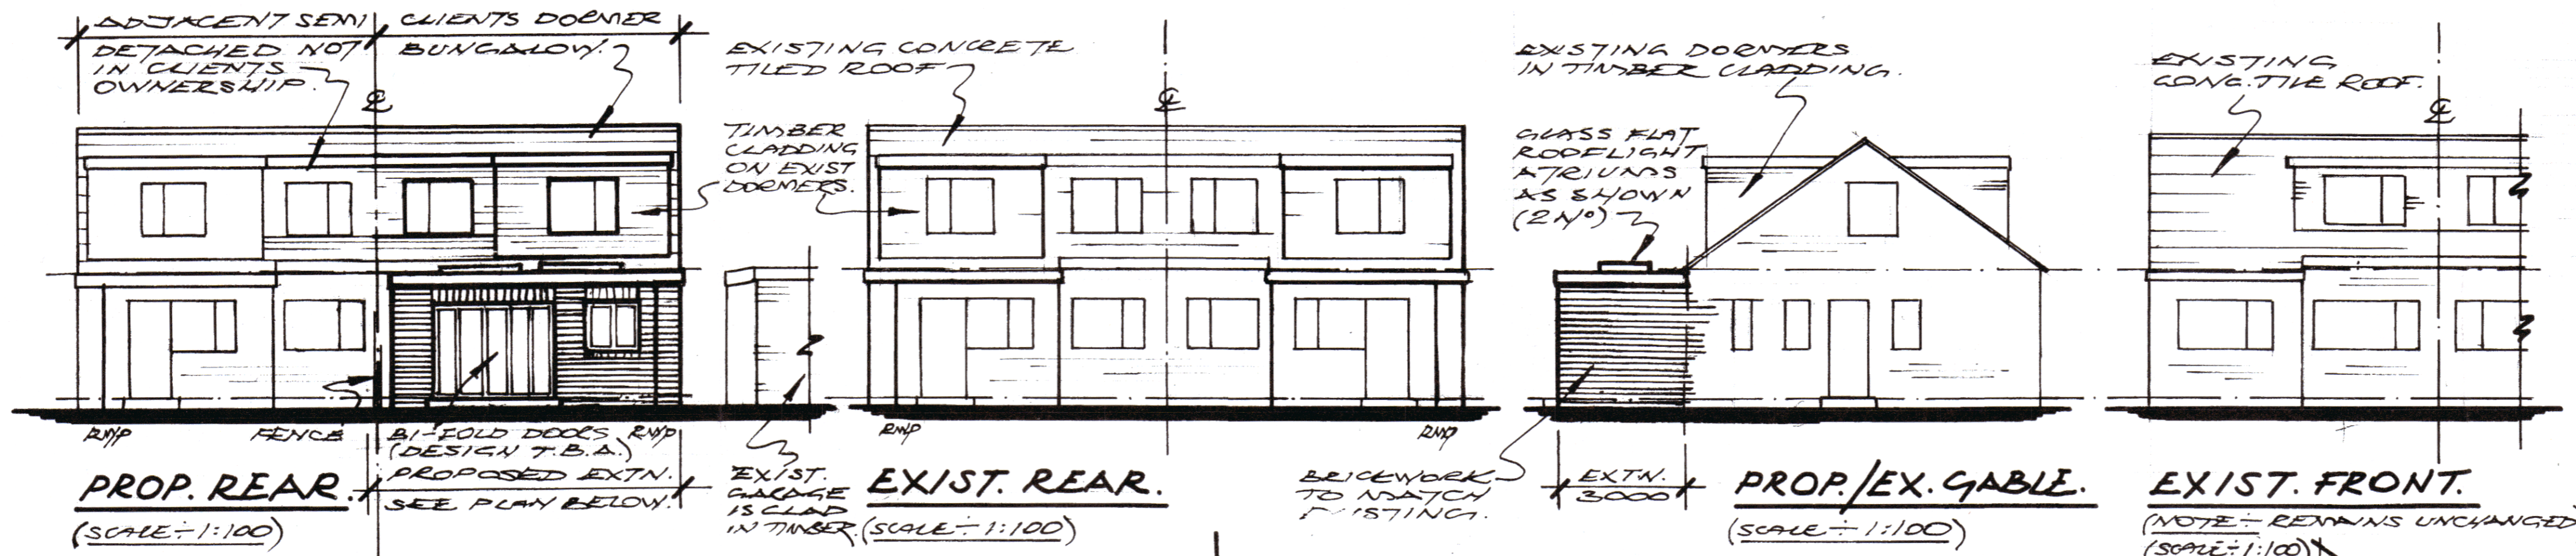

*** NOTE:**
NO PART OF EXTENSION TO PROTRUDE OVER DIVIDING BOUNDARIES (THAT INCLUDES FOUNDATIONS & SOFFITS)

REF.	DESCRIPTION.	DATE.
	PROPOSED SINGLE STOREY KITCHEN / DINING ROOM EXTN. TO REAR OF 36 SWINLUFFE CRESCENT, CONVERSAL, BD19 4BD. FOR MR & MRS SMITH.	
DRG. NO	014/200	DATE: FEB. 20
SCALE	1:100 & 1:50	DRAWN: