


Location Plan 1:1250

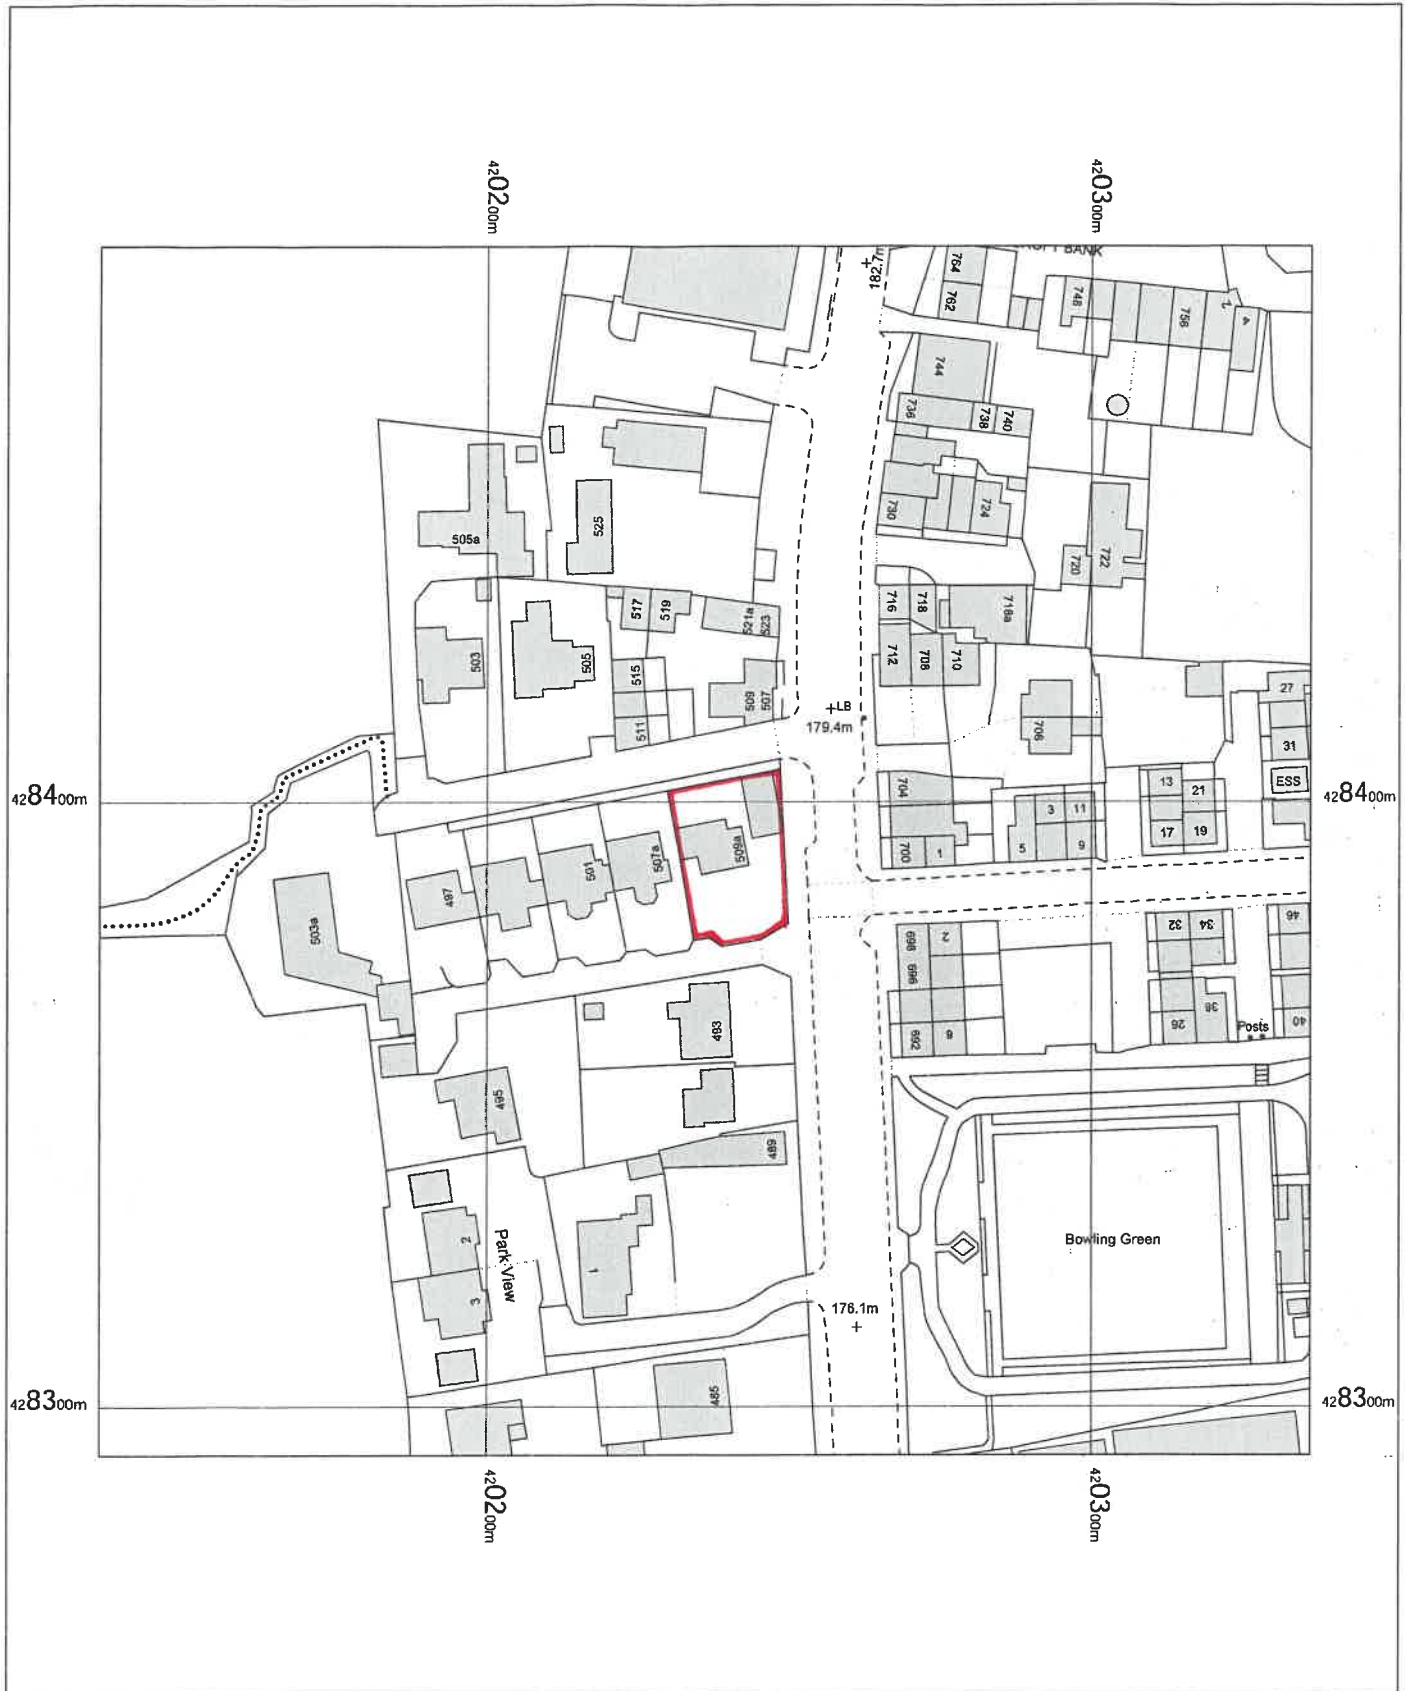


509a Bradford Road,
Birkenshaw,
Bradford,
Kirklees
BD11 2AA

OS MasterMap 1250/2500/10000 scale
Wednesday, May 6, 2026, ID: BW1-01276336
maps.blackwell.co.uk

1:1250 scale print at A4, Centre: 420236 E, 428392 N

©Crown Copyright Ordnance Survey. Licence no.
100041041

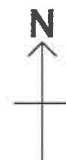

BLACKWELL'S
MAPPING SERVICES
PERSONAL & PROFESSIONAL MAPPING
www.blackwellmapping.co.uk

TEL: 0800 151 2612
maps@blackwell.co.uk