



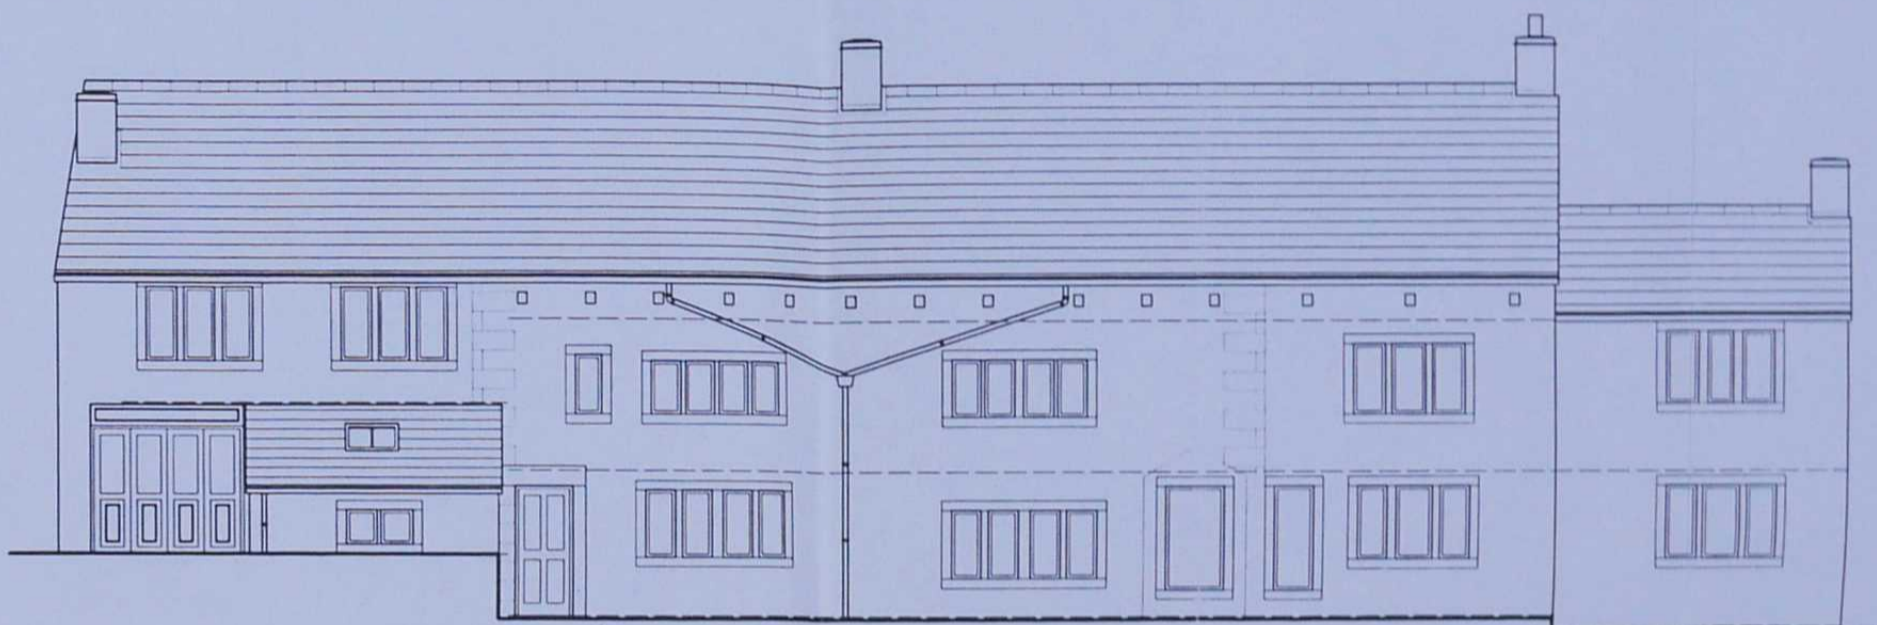


REAR ELEVATION



FRONT ELEVATION

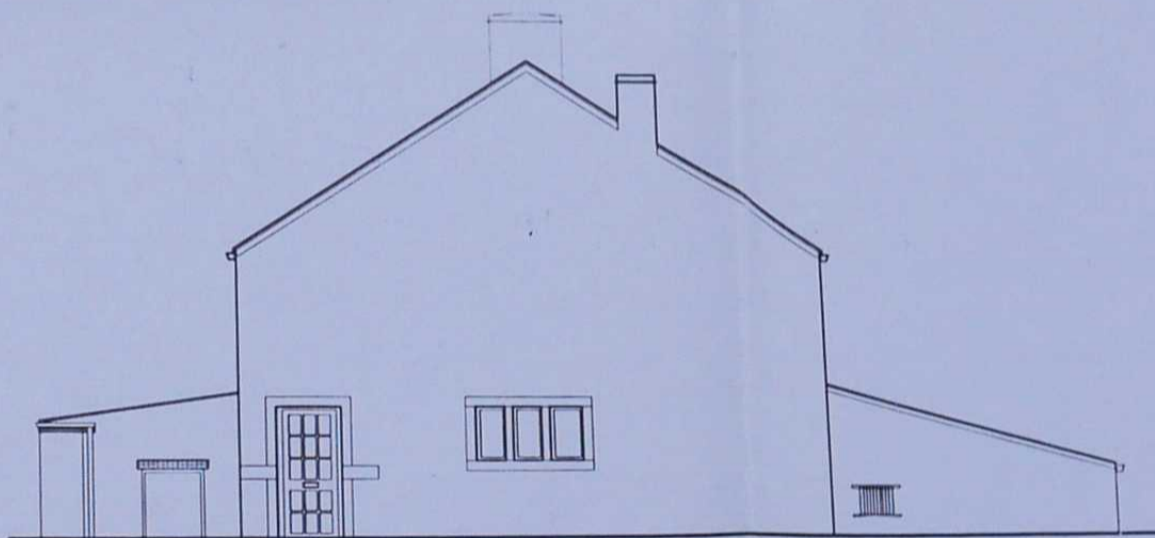

SIDE ELEVATION

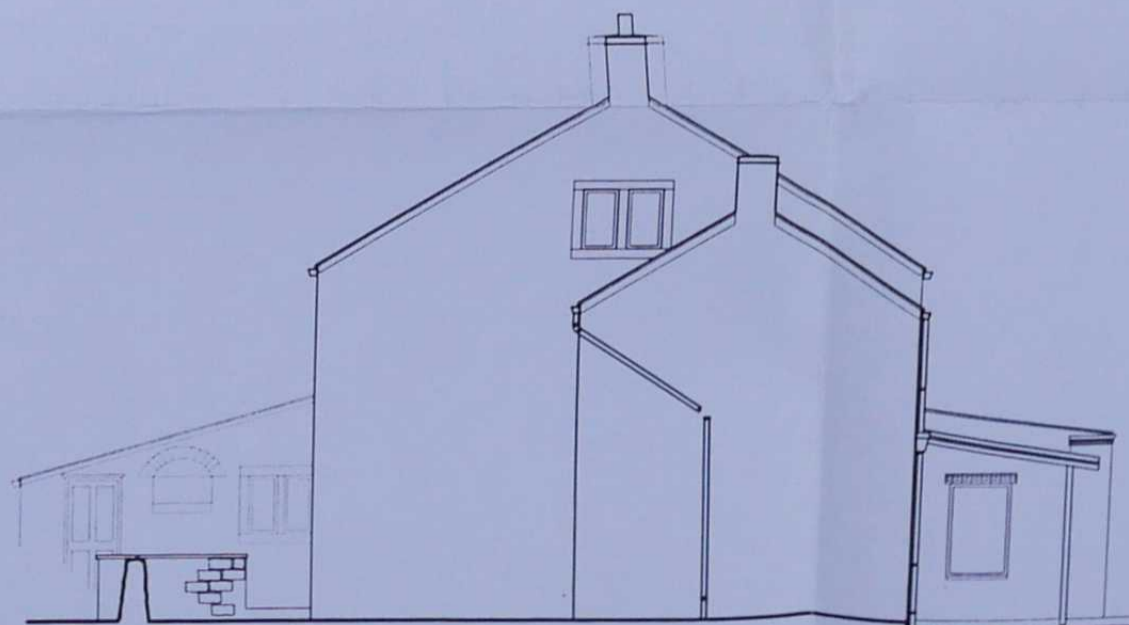

SIDE ELEVATION

ACKROYD & COMPANY
 CHARTERED BUILDING SURVEYORS
 client
 MR. & MRS. G.HOLMES

EXISTING

drawn
 1 SEP 2004
 RECEIVED