



EXISTING ELEVATION FACING SOUTH



EXISTING ELEVATION FACING EAST




EXISTING ELEVATION FACING NORTH



EXISTING ELEVATION FACING WEST



PROPOSED ELEVATION FACING SOUTH

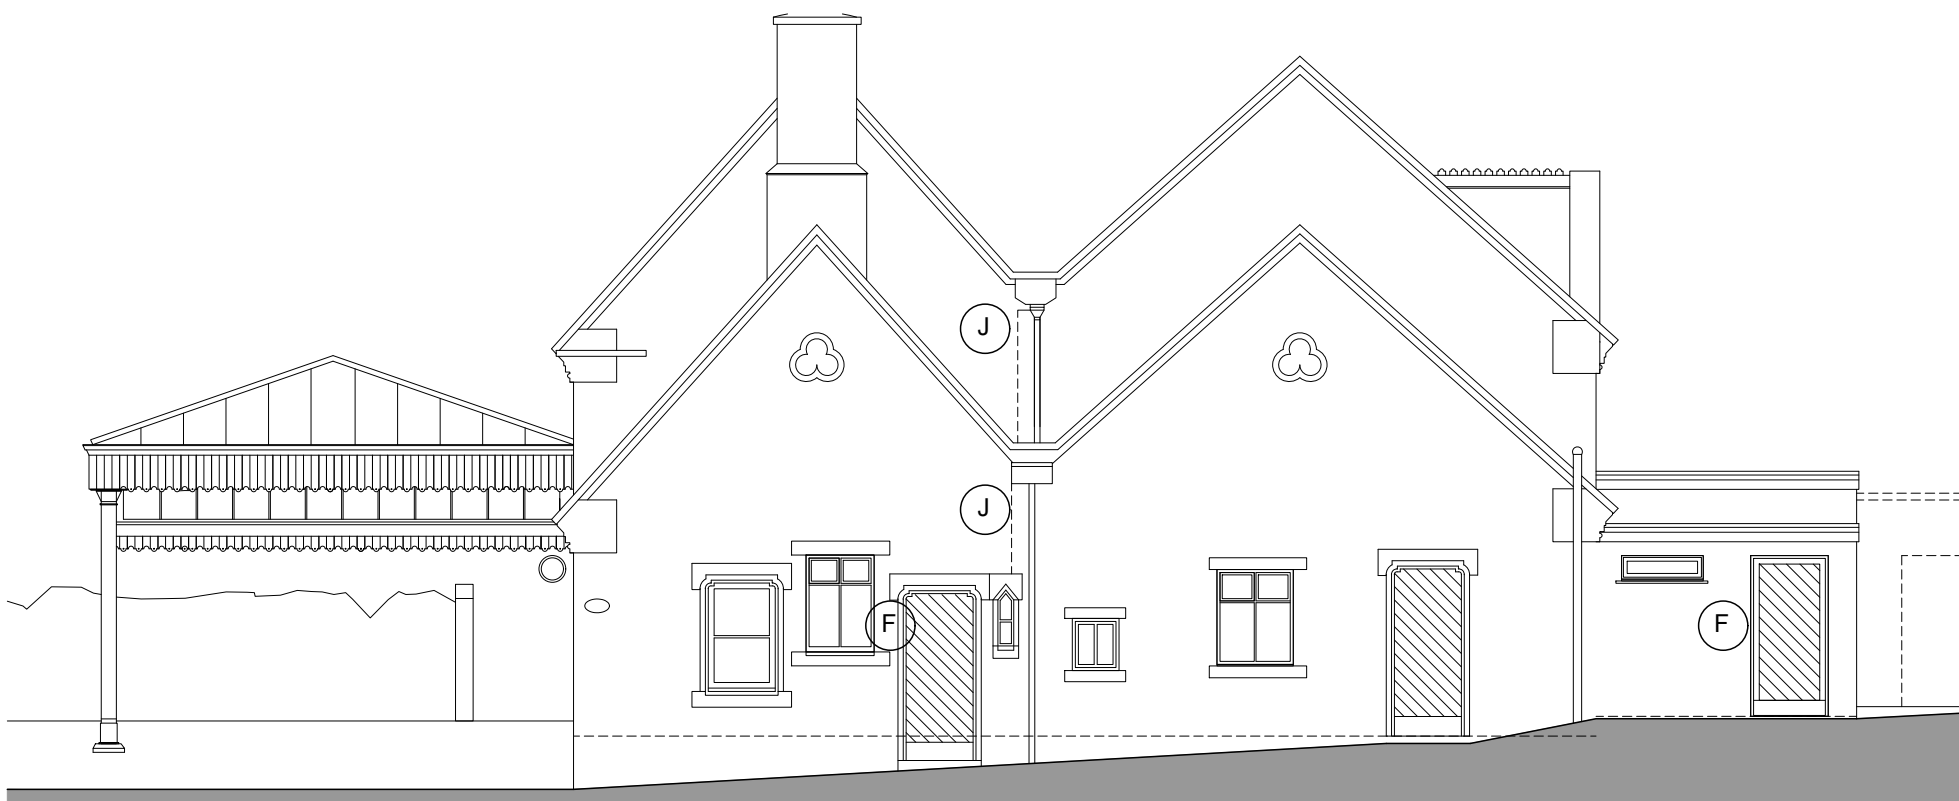

PROPOSED ELEVATION FACING EAST



PROPOSED ELEVATION FACING NORTH



PROPOSED ELEVATION FACING WEST

- KEY:
- (A) brick and steel fire escape bridge removed
 - (B) existing doors replaced with new - to include vision panels and obscured glazing to fanlight
 - (C) existing window retained but opened up to new stair - refer to plans
 - (D) existing doors replaced with new barn doors - to include obscured glazing to fanlight
 - (E) existing door replaced with new - to include vision panel
 - (F) existing doors replaced with new - to include diagonal boarding to match existing retained door
 - (G) existing doors replaced with door/window combination - window provides natural light to peripatetic room.1
 - (H) existing door and window removed and replaced with window with detailing to match original windows
 - (J) dashed lines indicate position of external front wall of original building
 - (L) dashed bold lines indicate adjacent timber / prefabricated structures
 - (M) a.c.condenser unit - to remain
 - (N) conservation roof light
 - (P) original widow opening currently infilled with stone to be opened up and with new window and security grille

PLANNING APPLICATION

space
architecture and design limited

Park Bottom
Linton
Skipton
BD23 5QJ

t: 01756 528104
m: 07785 146935
e: msd@spacearchitecture.net
w: www.spacearchitecture.net

Client
—

Project
Refurbishment of The Argyle Building
Huddersfield Grammar School
Luck Lane, Huddersfield
HD1 4QX

Drawing Title
Existing Elevations and
Proposed Elevations

Scale: A1 A2 A3 A4 Date: 24.04.26 MDJ Drawn: msd Drawing Number: 26.004(2-3011) Revision: 001