


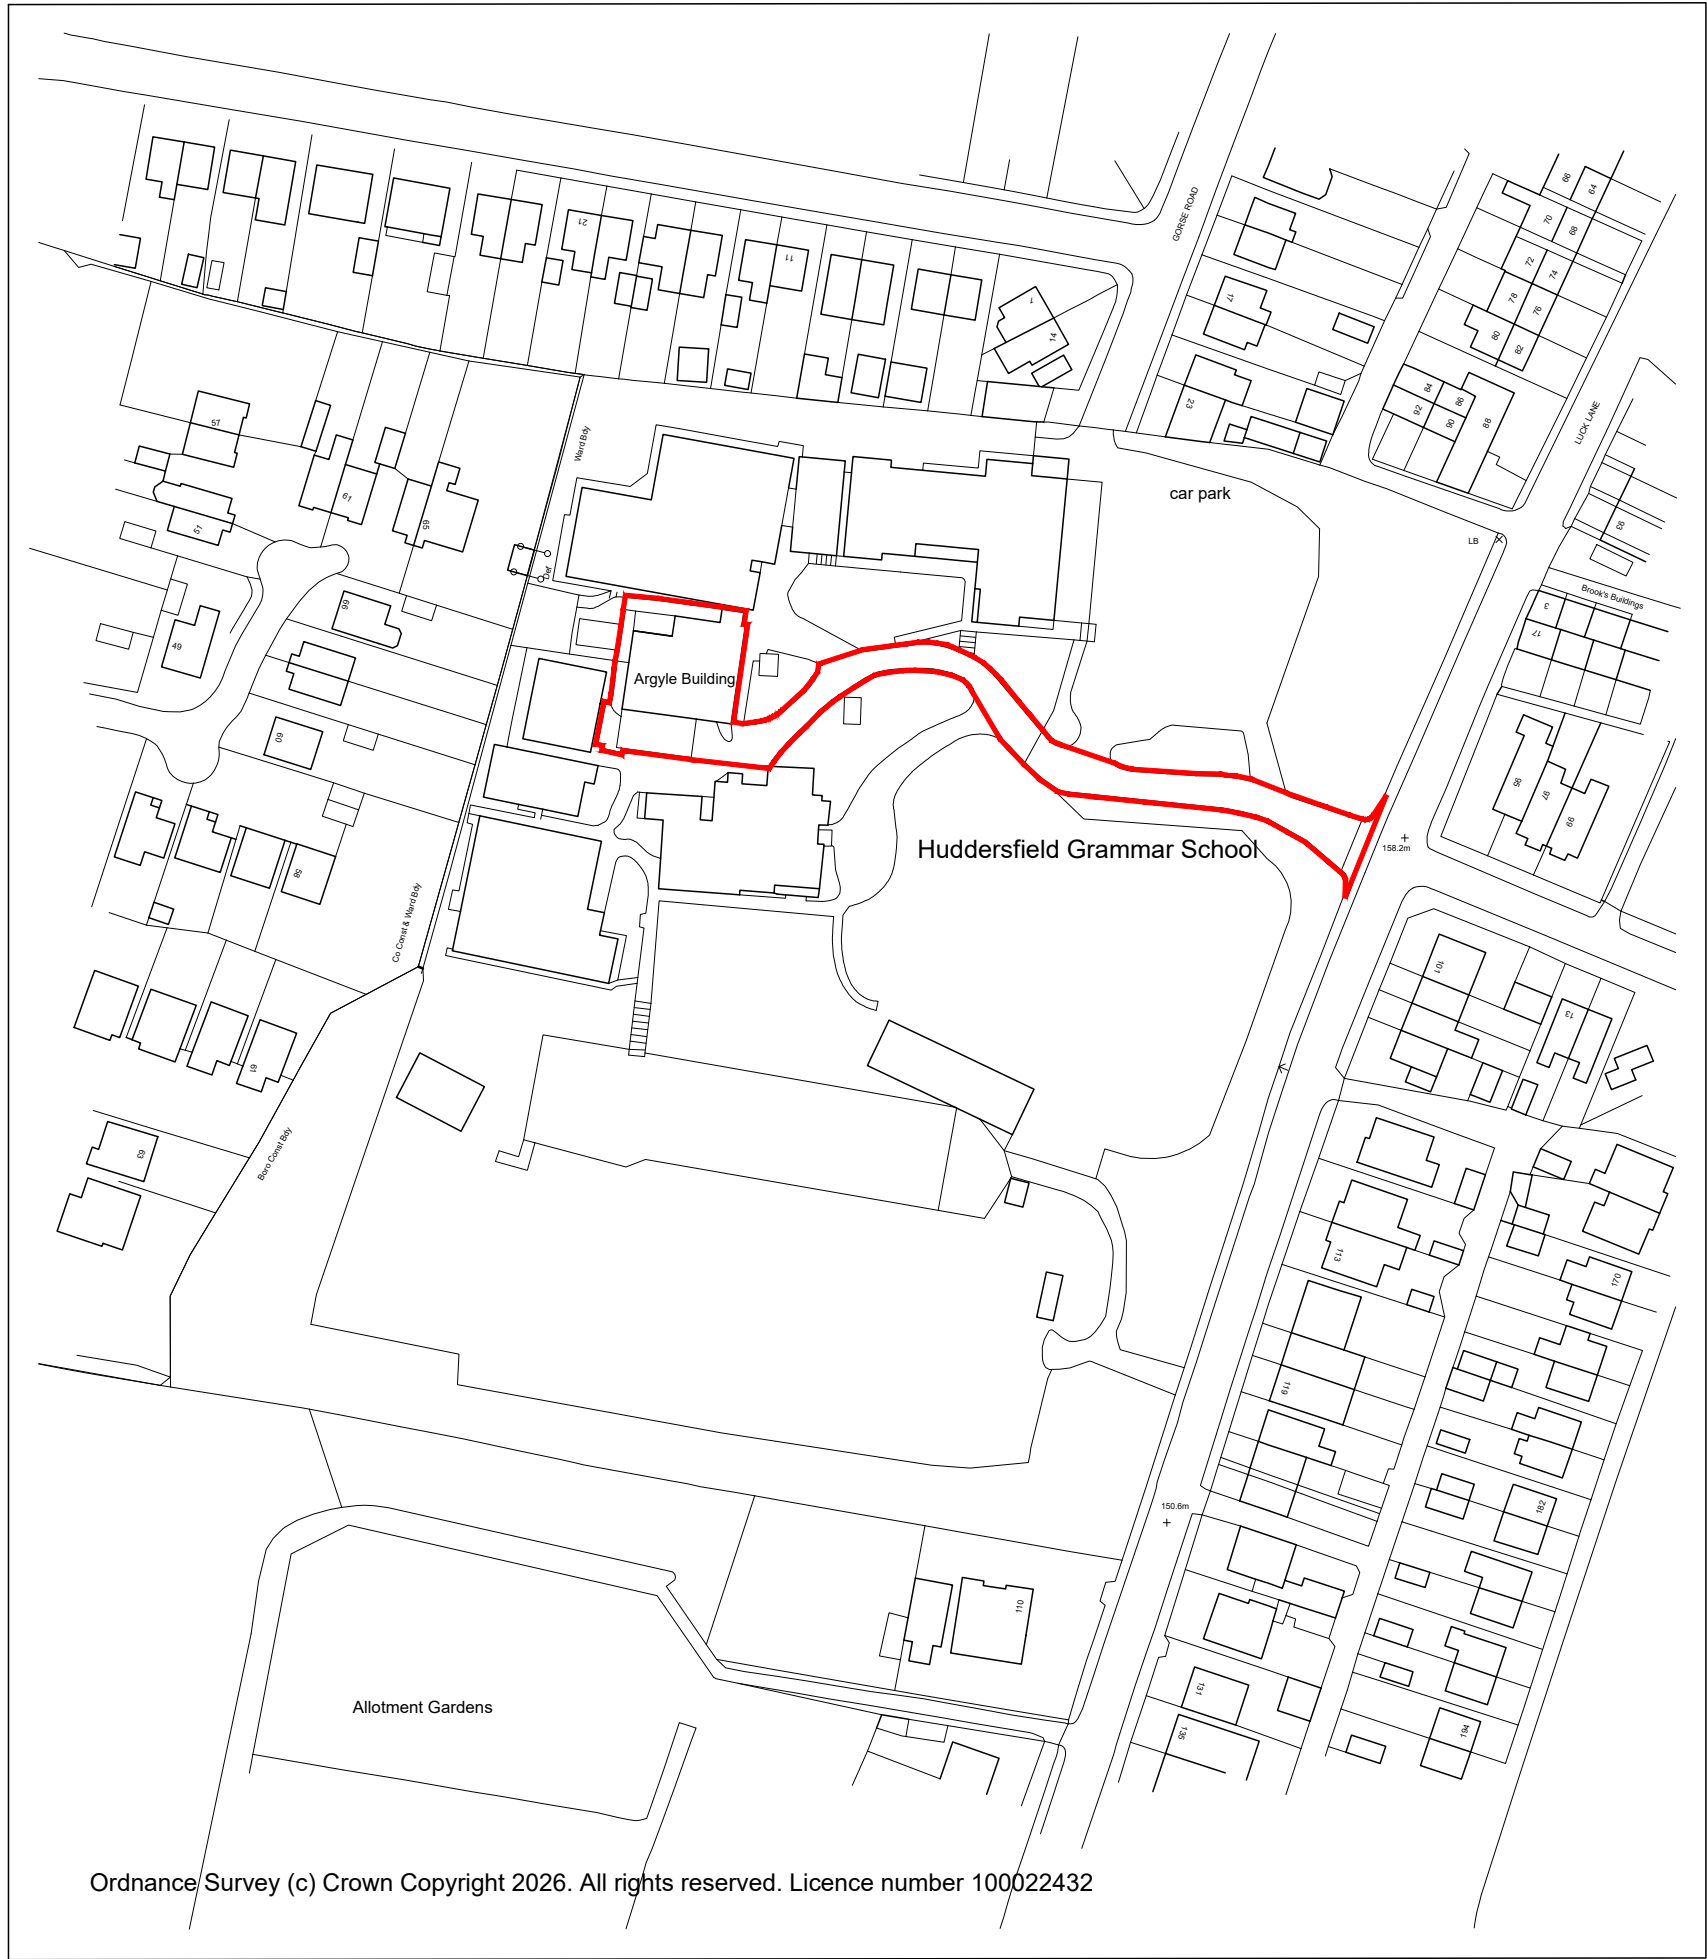

SITE LOCATION PLAN @ 1:1250



Copyright: All rights reserved. This drawing must not be reproduced without permission.
Dimensions are in millimetres unless otherwise specified.

rev	description	date	by	checked
A	red line boundary corrected	09.07.26	MJD	mjd

Drawing Status

PLANNING APPLICATION

space
architecture and design limited

Park Bottom
Litton
Skipton
BD23 5QJ

t: 01756 520104
m: 07795 146905

e: md@spacearchitecture.net
w: www.spacearchitecture.net

Client

Project
Refurbishment of Dining Room
Huddersfield Grammar School
Luck Lane, Huddersfield
HD1 4QX

Drawing Title
Site Location Plan

Scale	Date	Drawn	Checked	Drawing Number	Revision
Scale A1 1:1250	23.03.26	MJD	mjd	26.004(2)-012	A