


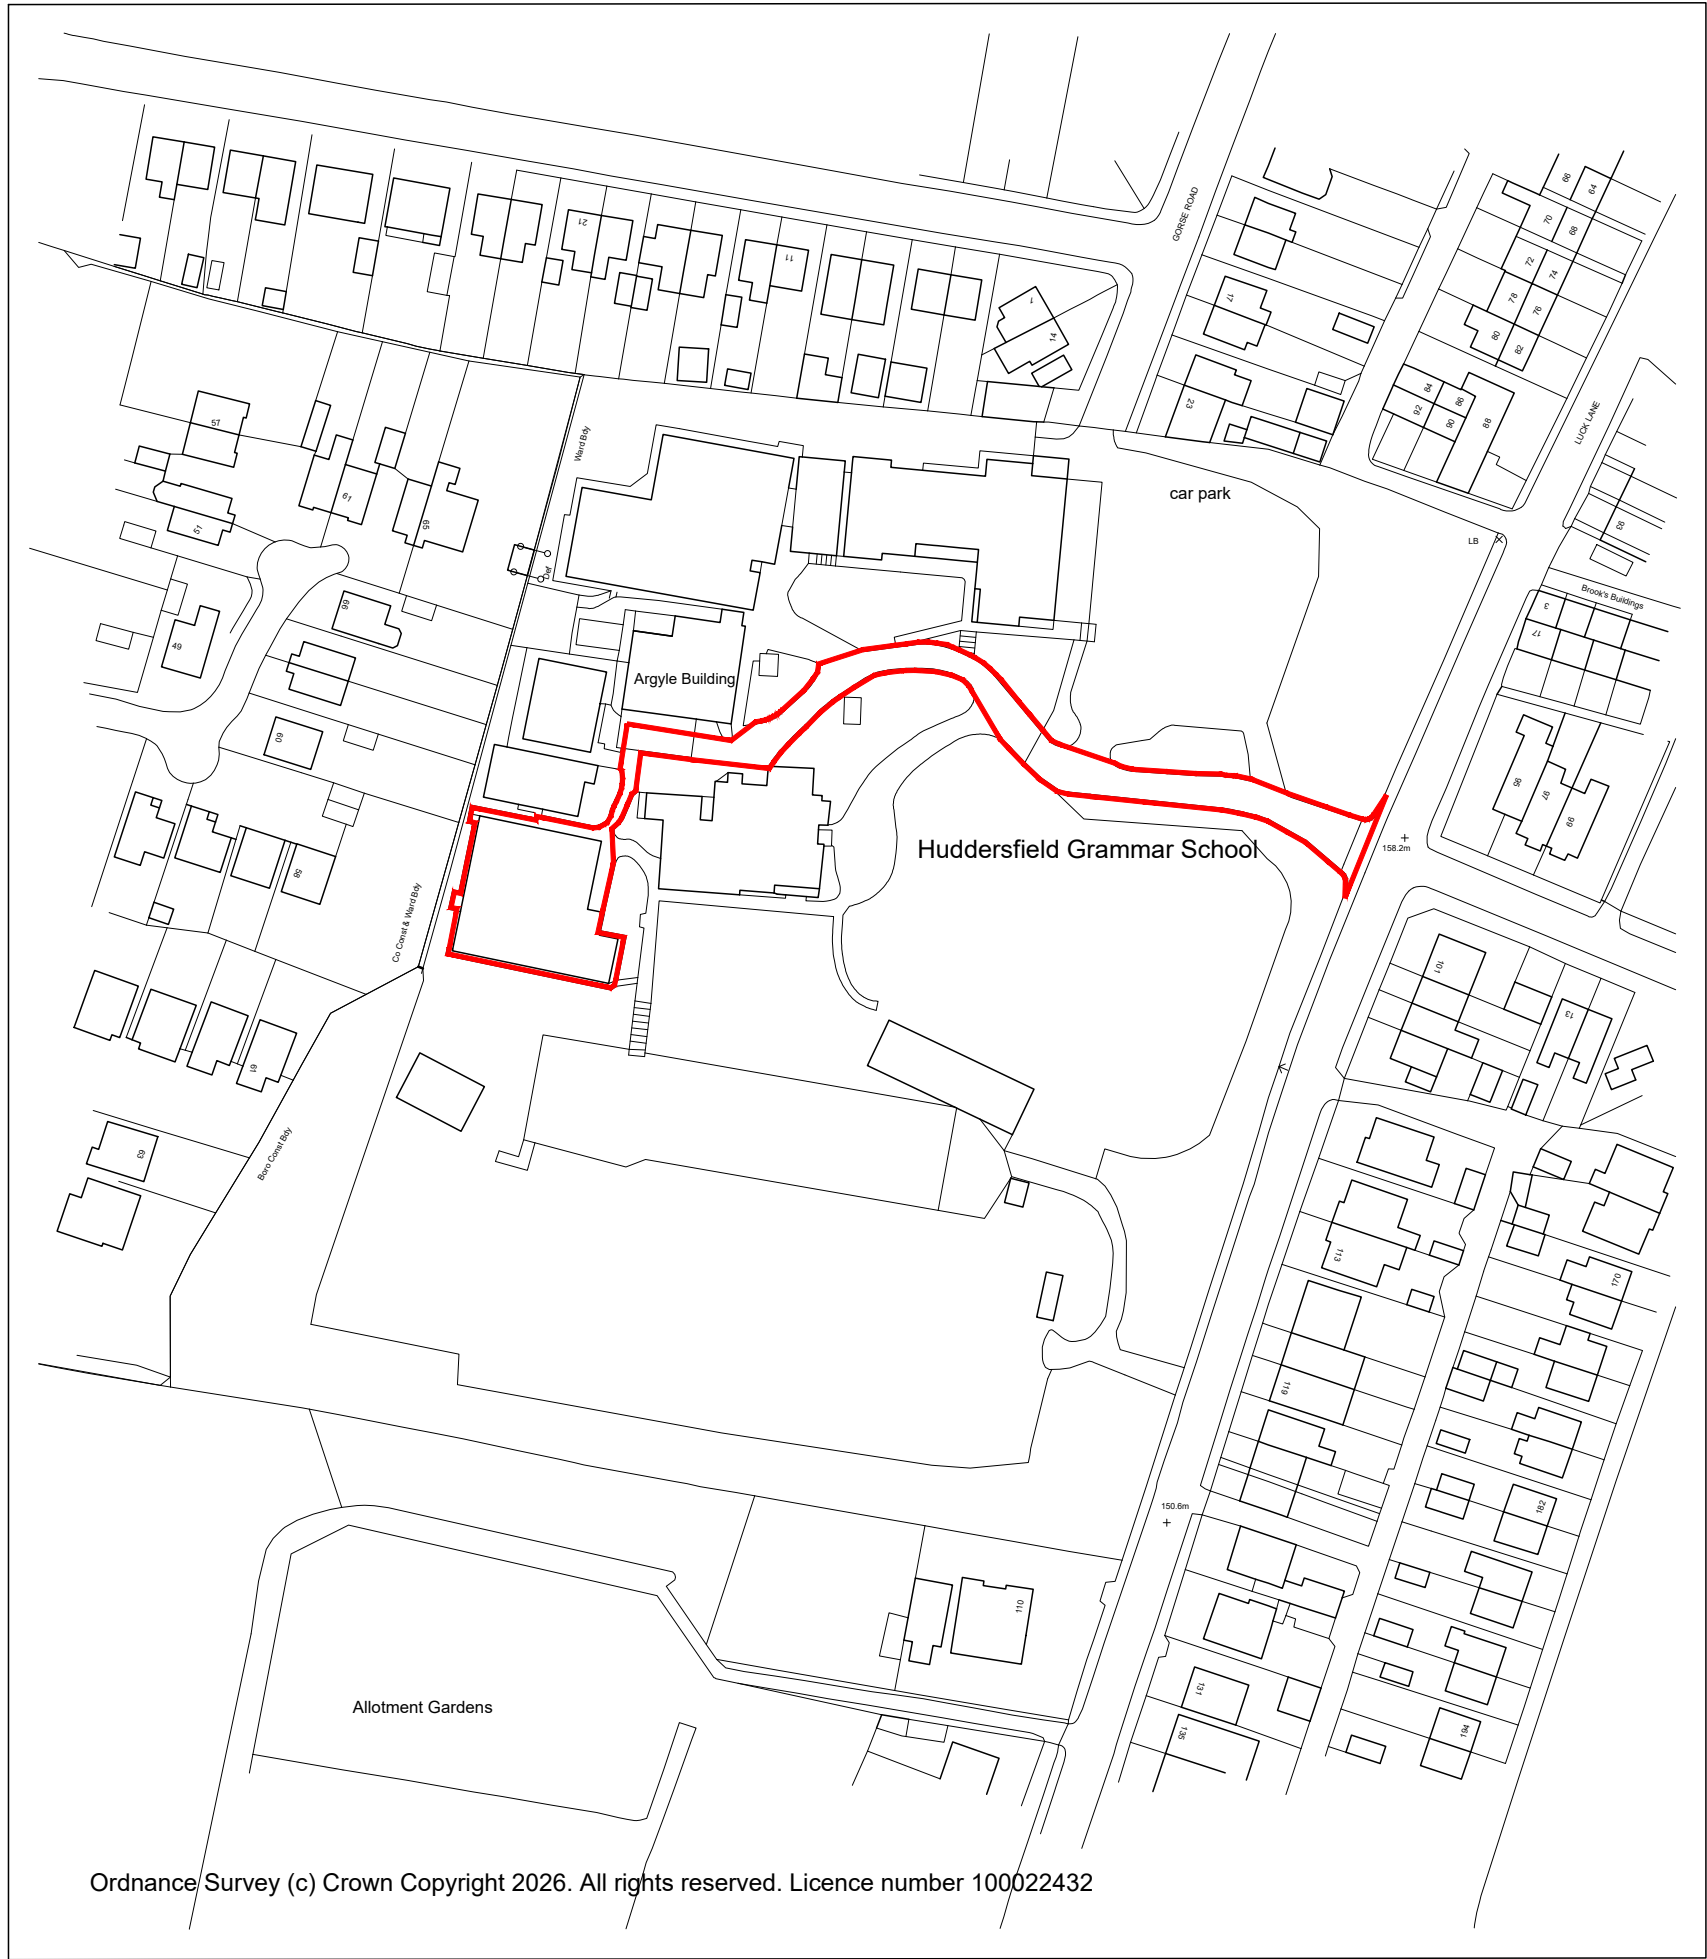

Ordnance Survey (c) Crown Copyright 2026. All rights reserved. Licence number 100022432

SITE LOCATION PLAN @ 1:1250



Copyright: All rights reserved. This drawing must not be reproduced without permission.
Dimensions are in millimetres unless otherwise specified.

Drawing Status
PLANNING APPLICATION



Park Bottom
Litton
Skipton
BD23 5QJ

t: 01756 520104
m: 07795 146905

e: md@spacearchitecture.net
w: www.spacearchitecture.net

Client

Project
Refurbishment of Dining Room
Huddersfield Grammar School
Luck Lane, Huddersfield
HD1 4QX

Drawing Title
Site Location Plan

COPYRIGHT							Revision
Scale	A1	Scale	A3	Date	Drawn	Checked	Drawing Number
-		1:1250		23.03.26	MJD	mjd	26.004(2)-012