
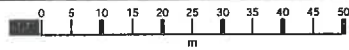


Location Plan 1:1250

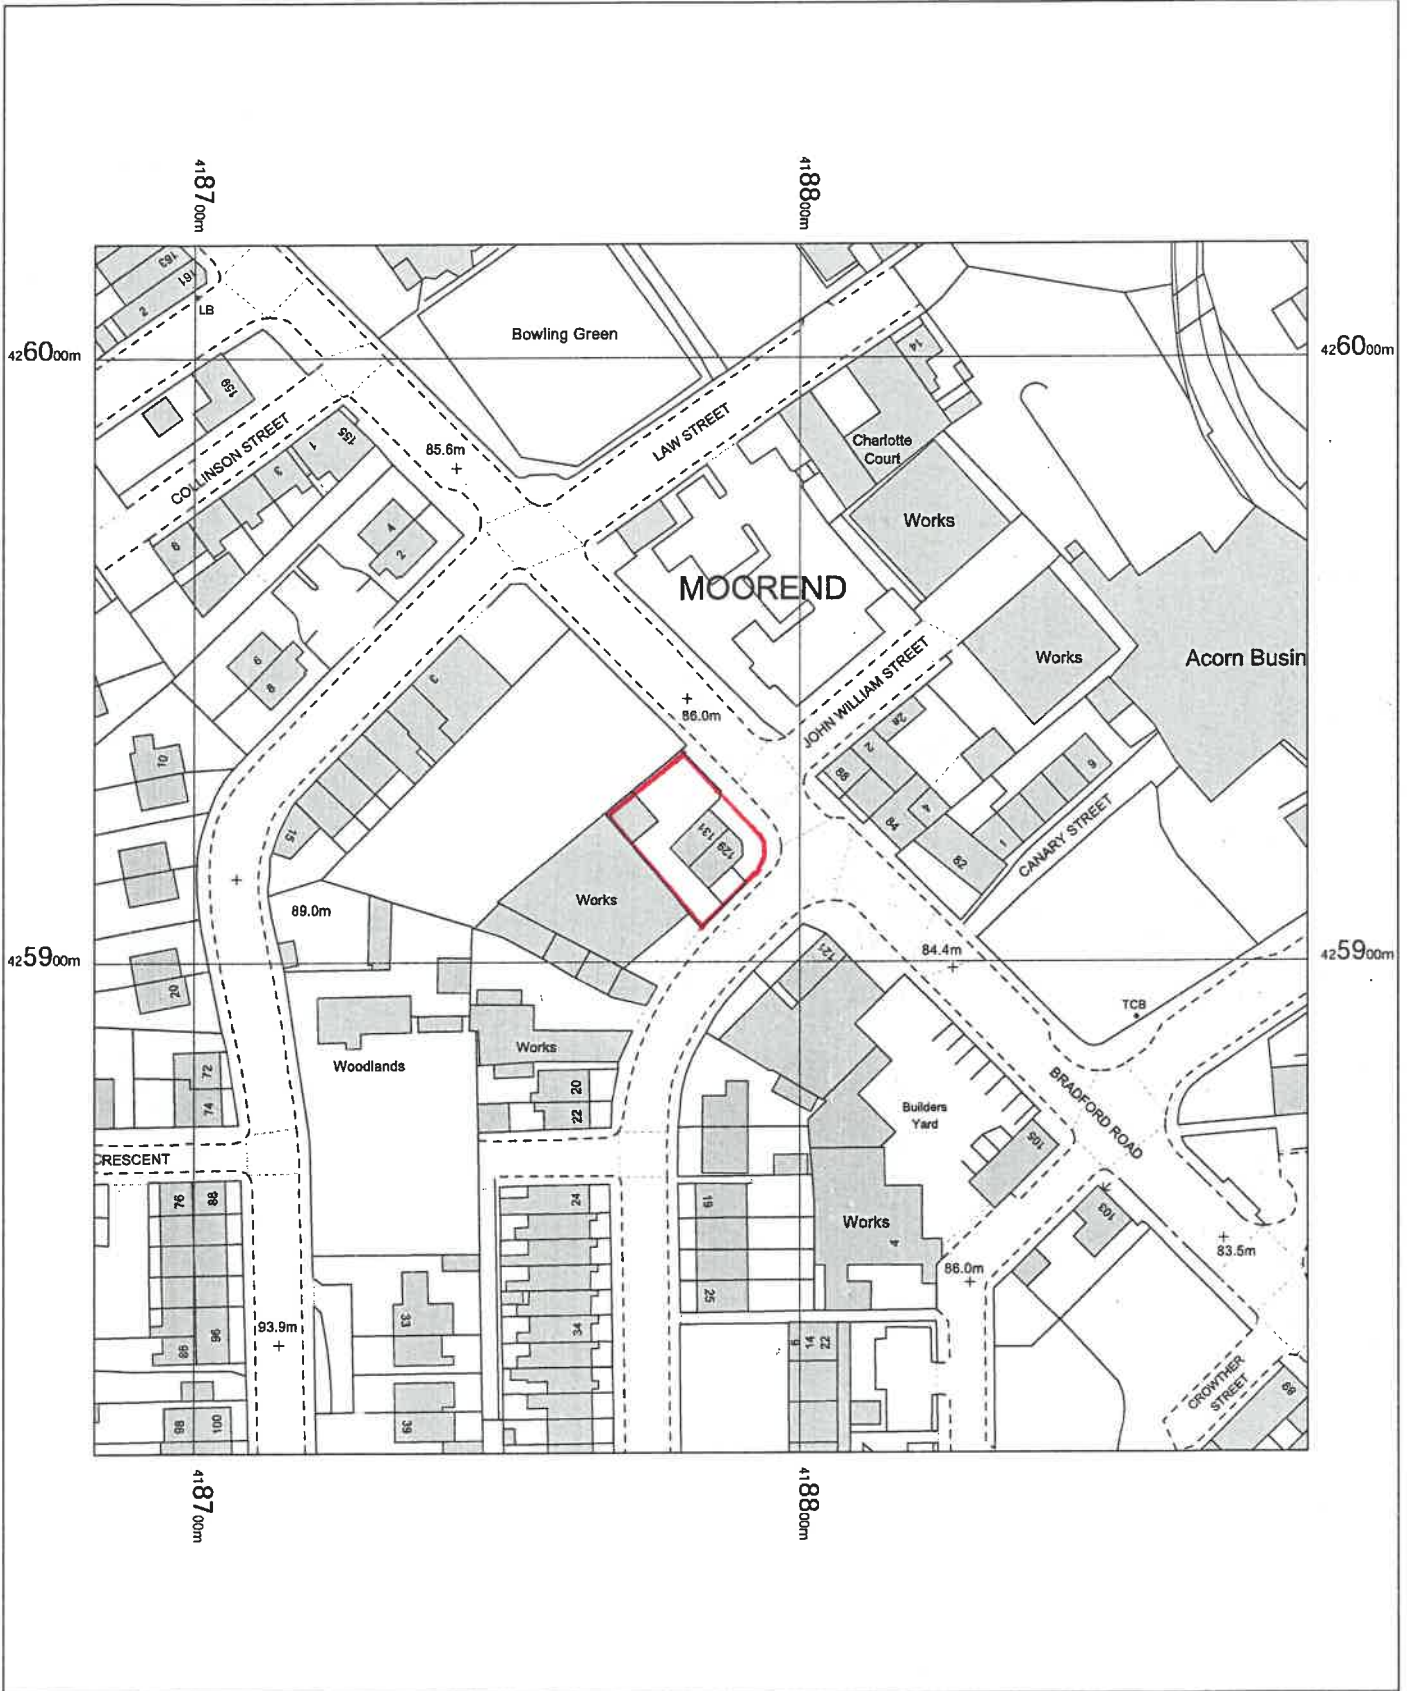


131a Bradford Road,
Cleckheaton,
Kirklees
BD19 3PY

OS MasterMap 1250/2500/10000 scale
Friday, March 20, 2026, ID: BW1-01269339
maps.blackwell.co.uk

1:1250 scale print at A4, Centre: 418784 E, 425919 N

©Crown Copyright Ordnance Survey. Licence no.
100041041

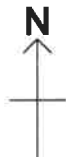

BLACKWELL'S
MAPPING SERVICES
PERSONAL & PROFESSIONAL MAPPING
www.blackwellmapping.co.uk

TEL: 0800 151 2612
maps@blackwell.co.uk

