


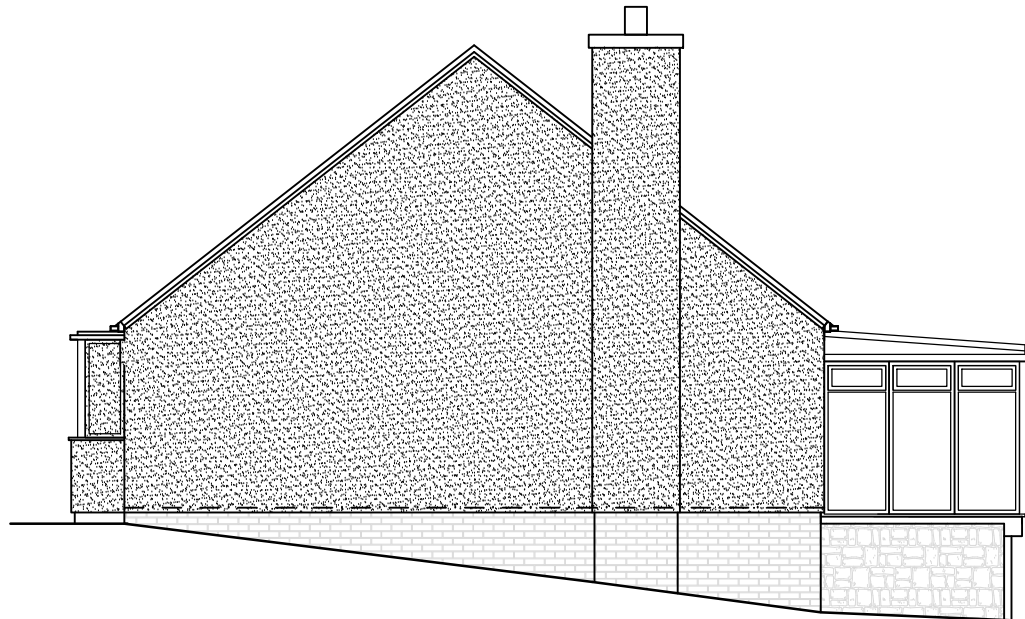


SIDE ELEVATION
East




FRONT ELEVATION
North




SIDE ELEVATION
West

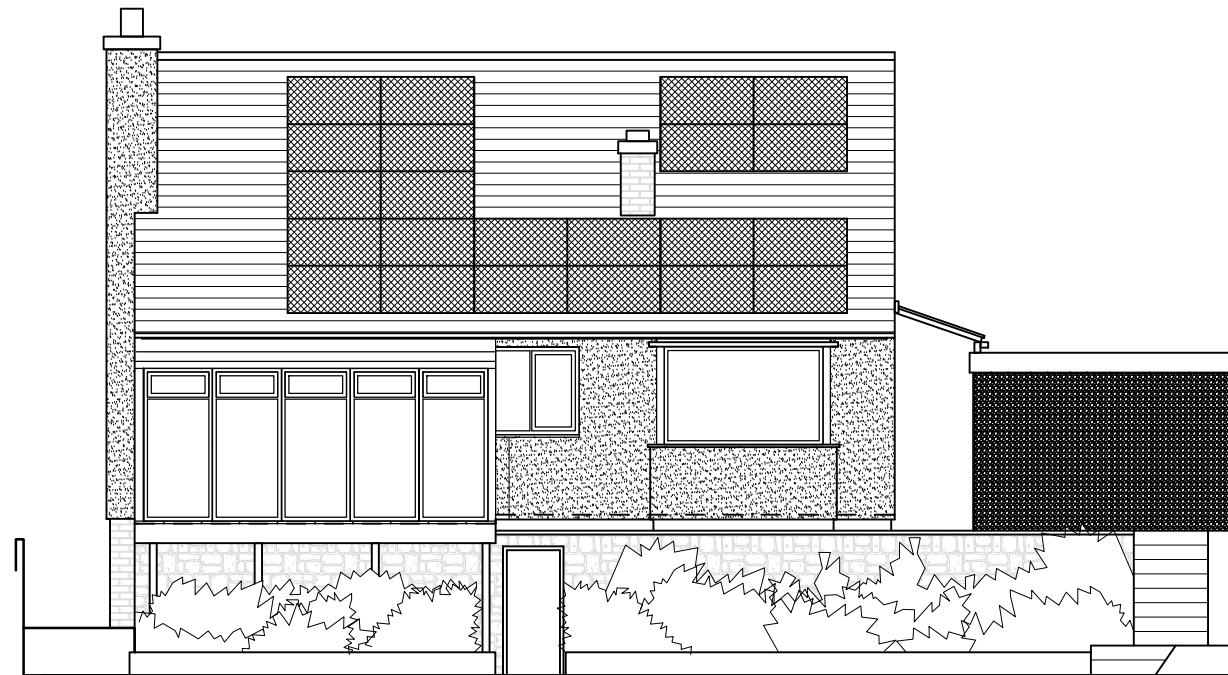


REAR ELEVATION
South

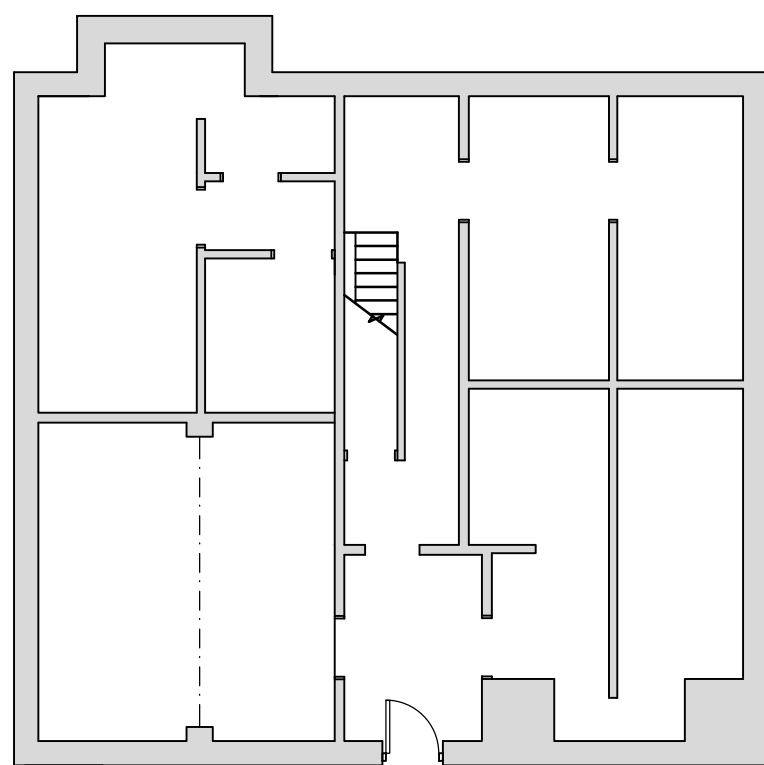

BASEMENT FLOOR PLAN
(Indicative only)

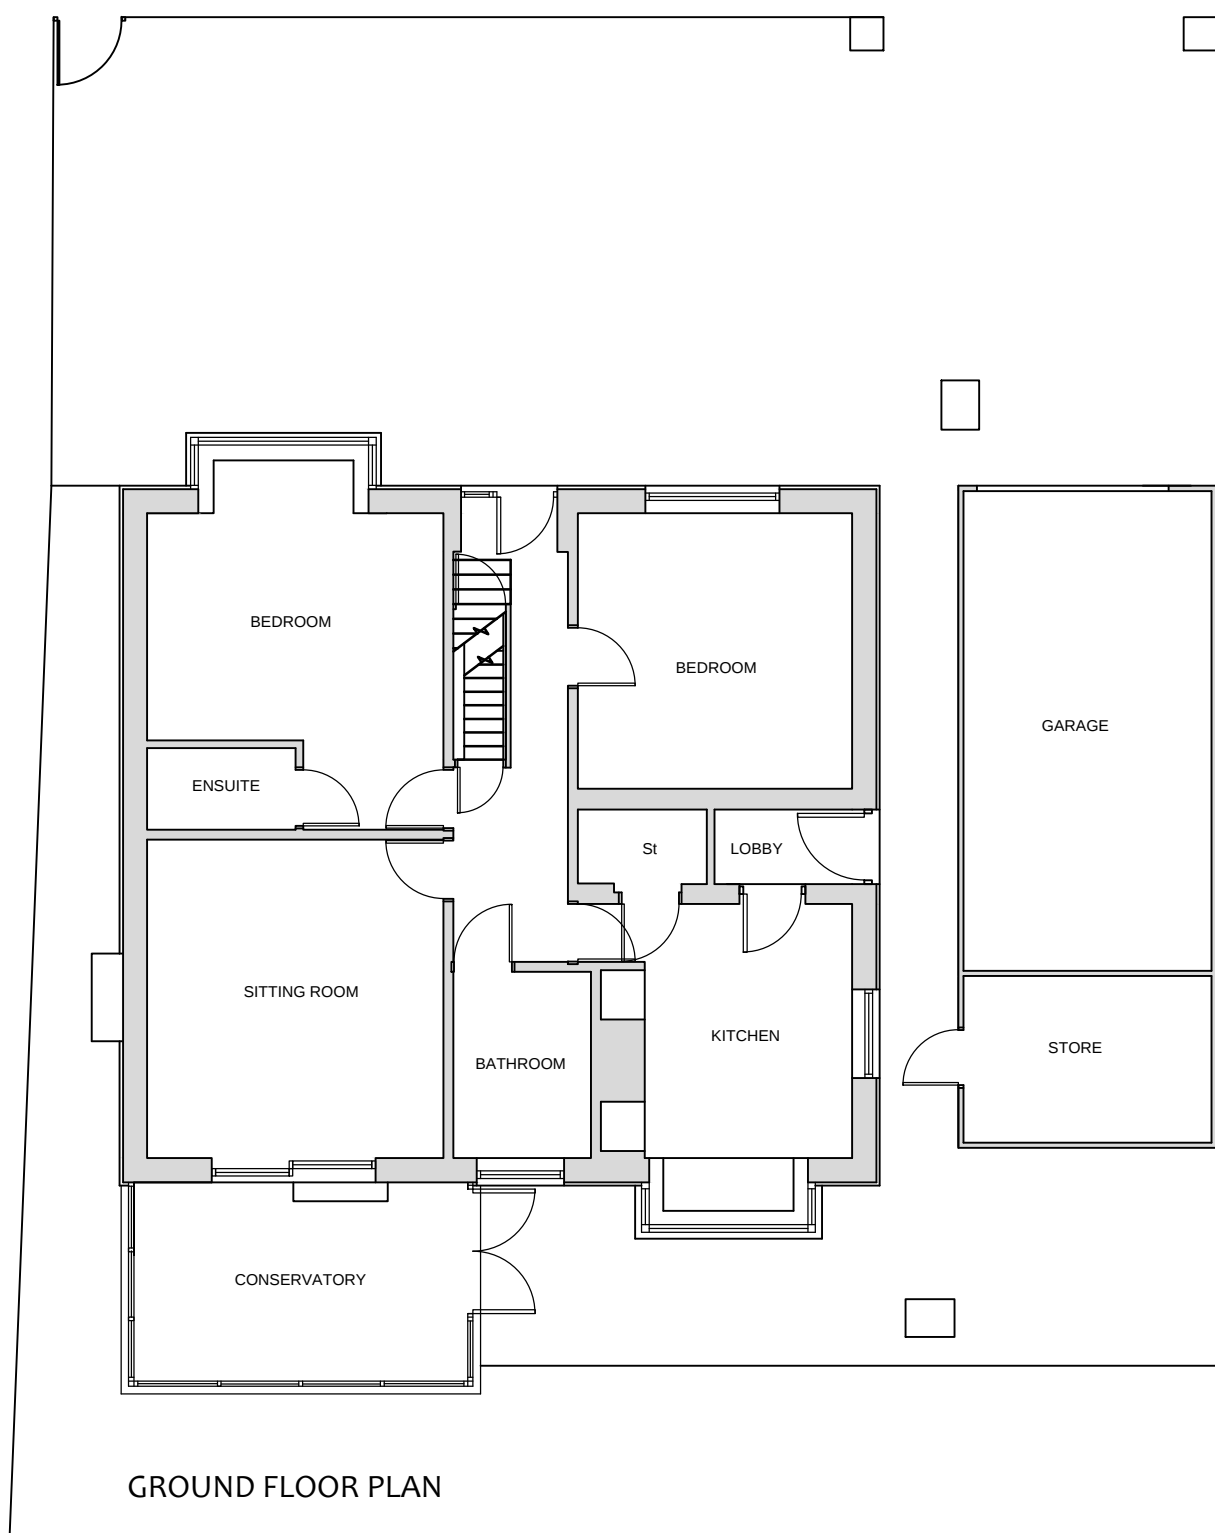

GROUND FLOOR PLAN

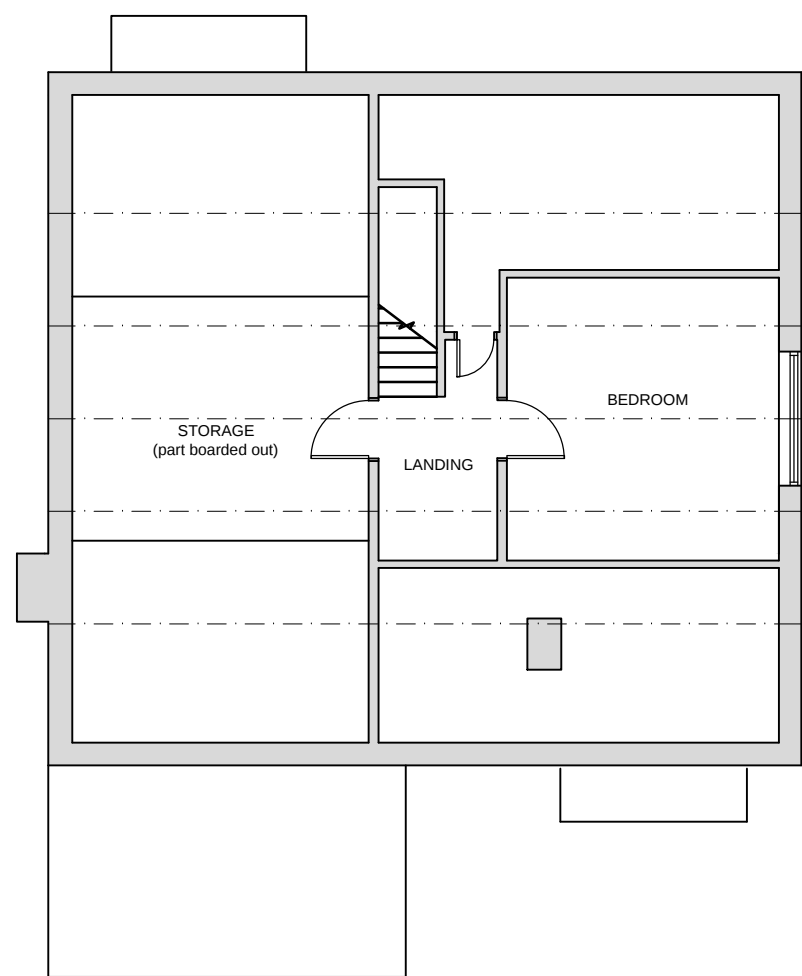

ATTIC FLOOR PLAN