
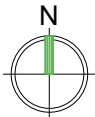


Bankfield Drive, Holmebridge

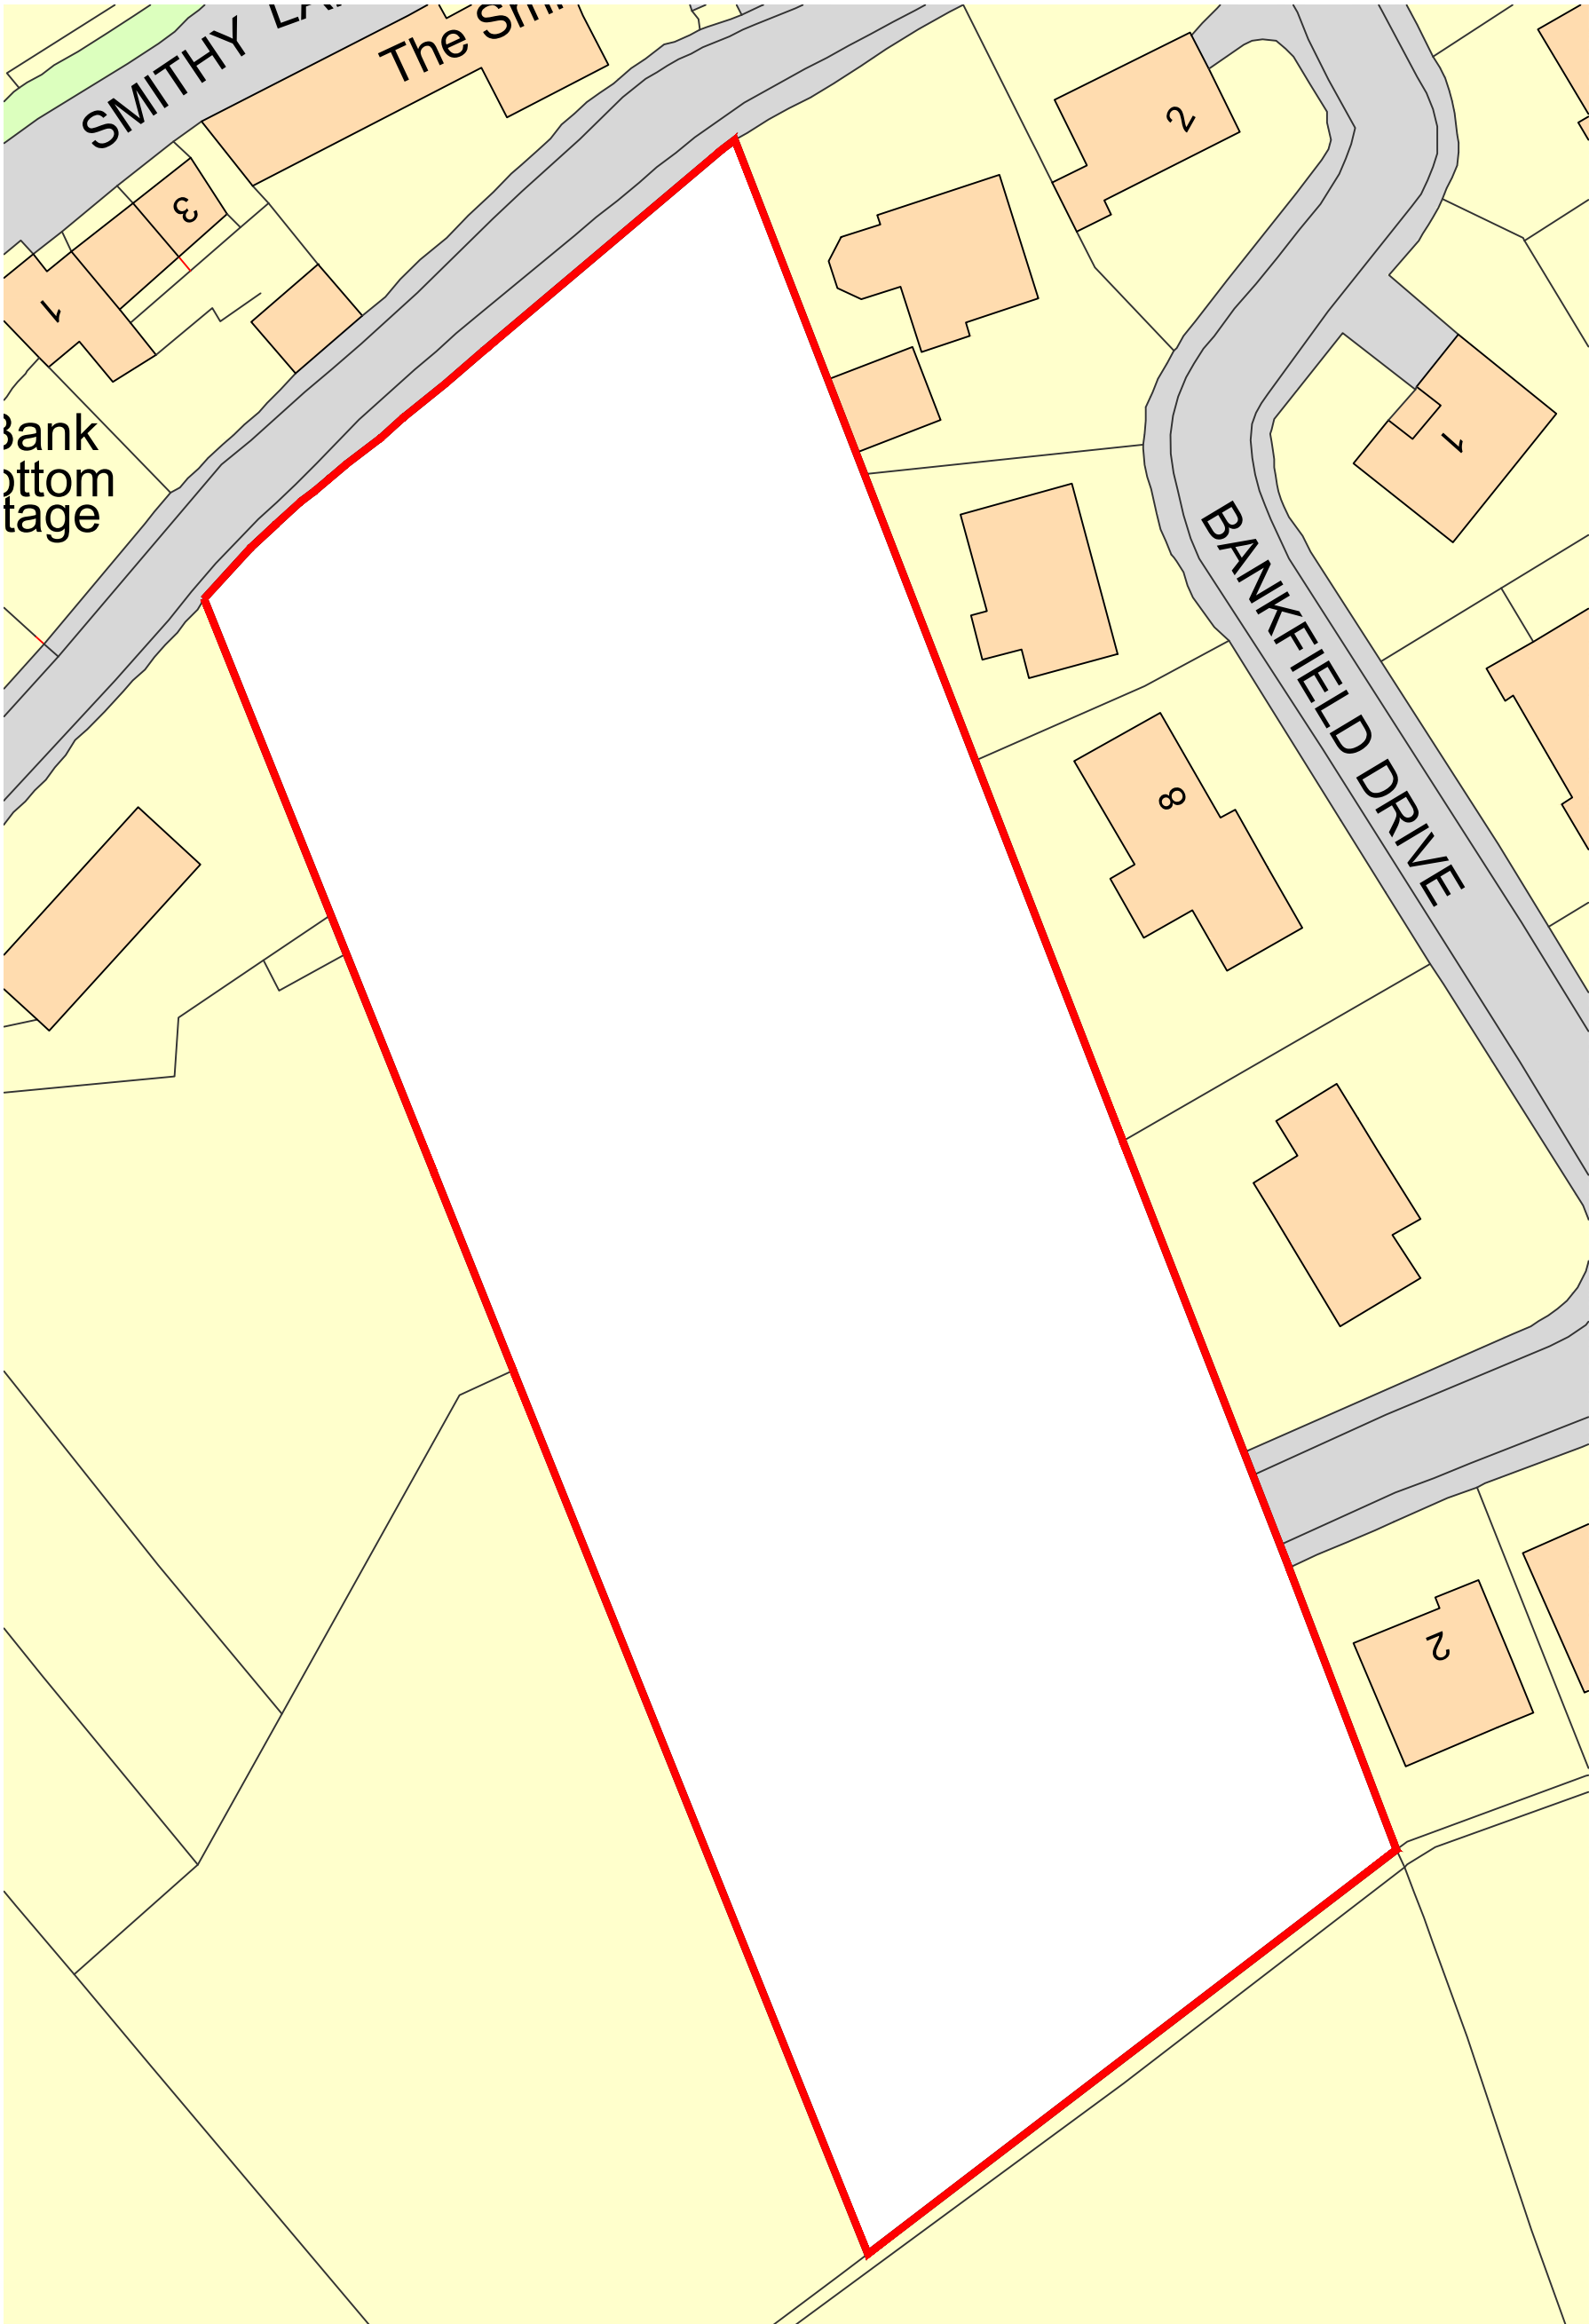

Revision notes:		
Rev:	Date:	Notes:
-	-	-

Revision notes:		
Rev:	Date:	Notes:
-	-	-

Revision notes:		
Rev:	Date:	Notes:
-	-	-

Date: 20.01.21	Project: Bankfield Drive, Holmebridge
Scale @ A3: 1:500	Drawing Number: Location Plan
Drawn By: CD	Revision: -



SO GOOD TO COME HOME TO

Unit 5, Benton Office Park, Bennett Avenue,
Horbury, Wakefield, WF4 5PA, Tel: 01524 531030