


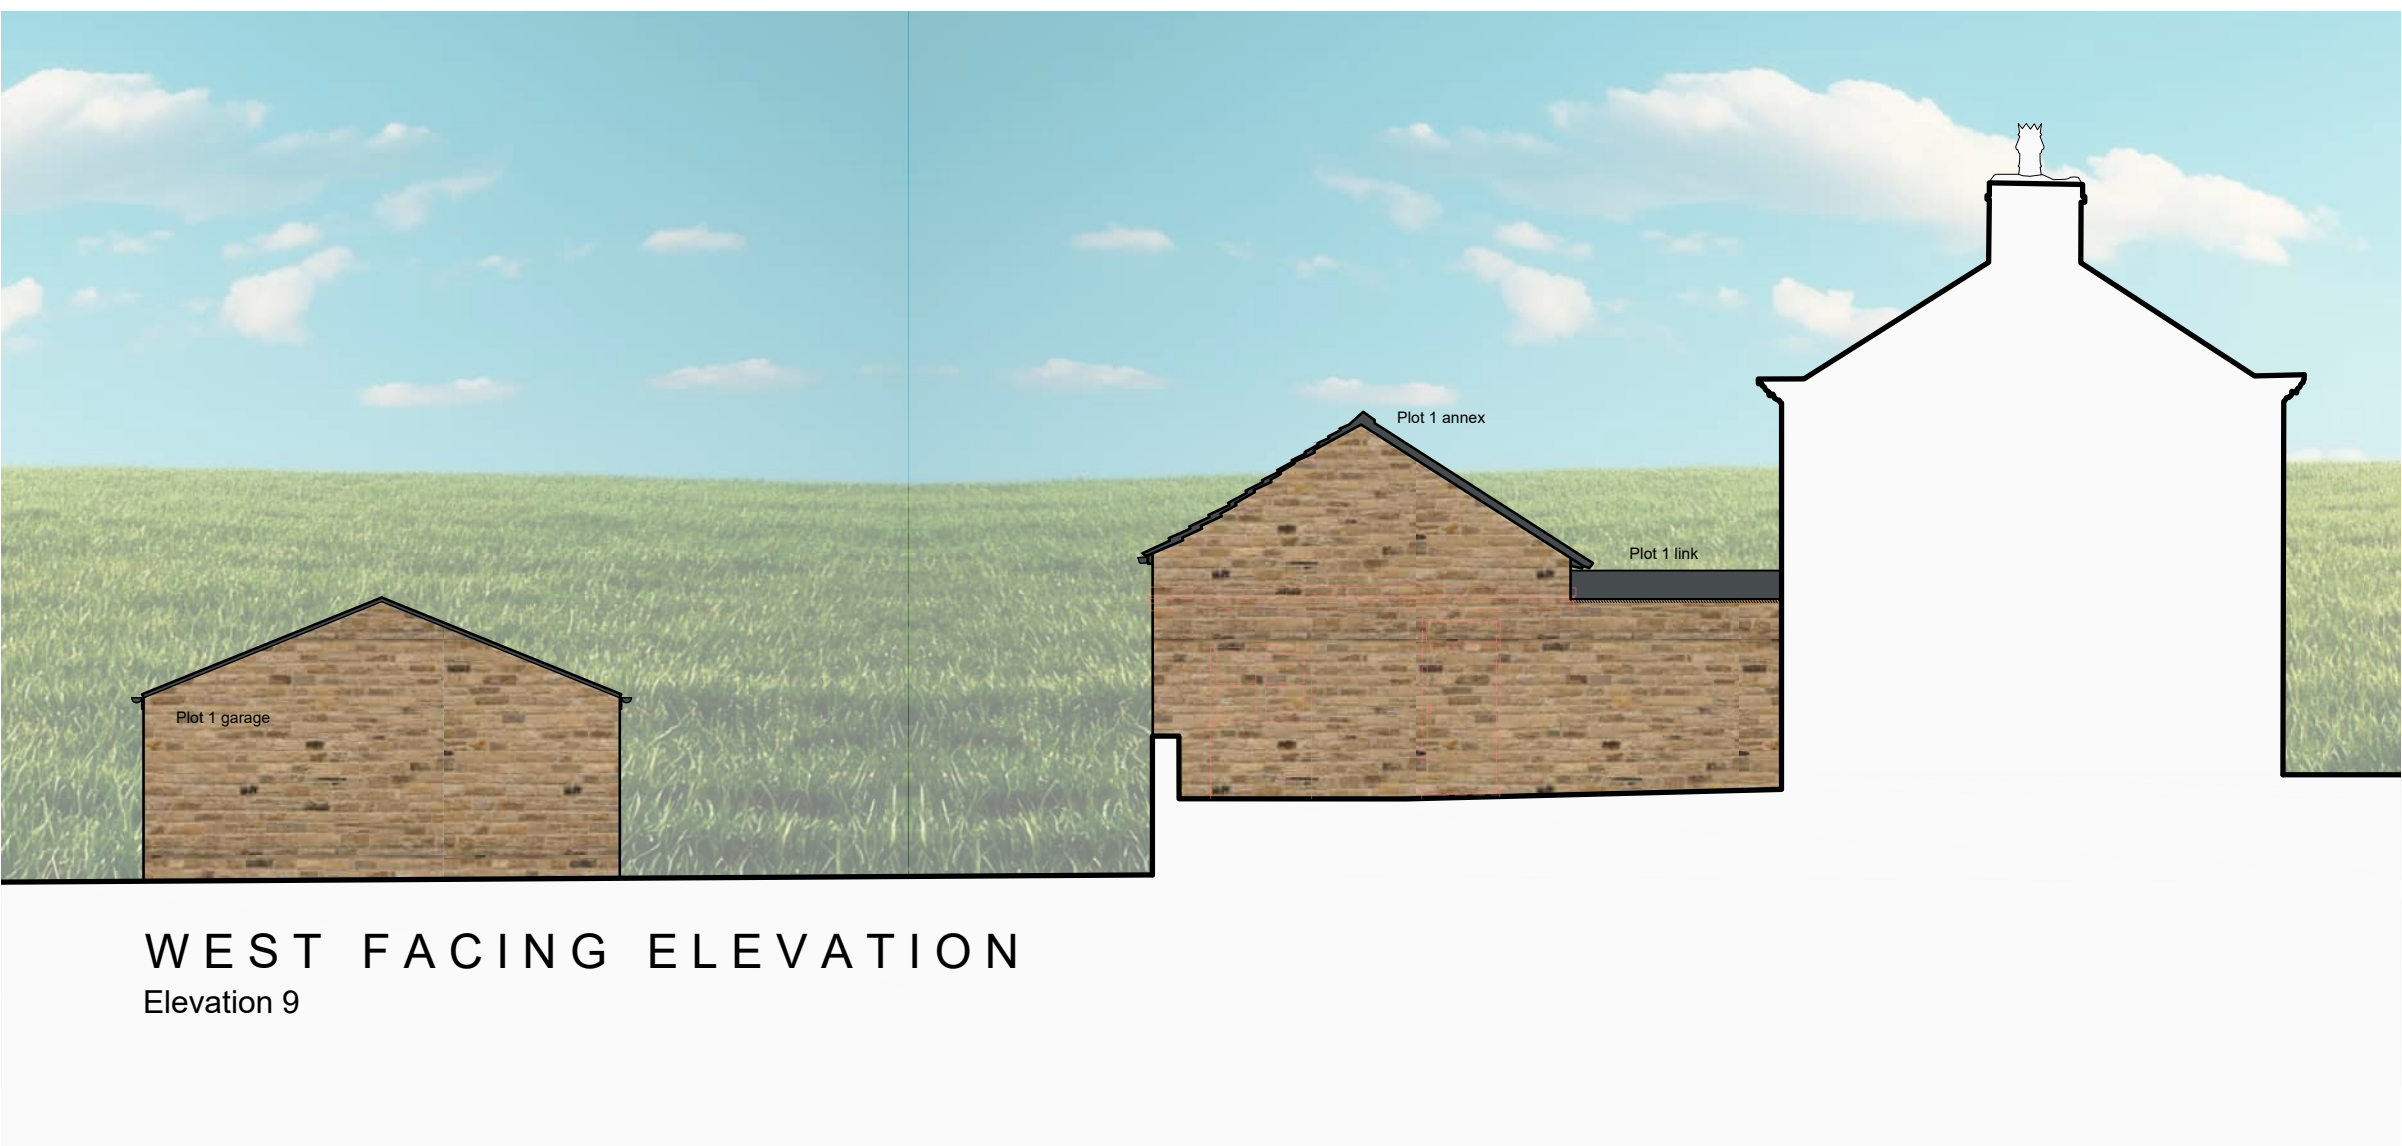

NOTES

This drawing has been prepared specifically for the purpose of obtaining Planning and or Building Regulations Approval. Its suitability for other purposes without additional supplementary details and specifications cannot be guaranteed.

All dimensions are to be checked on site, any discrepancies are to be reported to the designer before work commences. Use only figured dimensions.

All structural components shown are indicative only. Details / calculations of structural members are to be provided by the Structural Engineer.

This drawing is not to be copied or divulged to a third party without written permission.



Revisions		
P01 Preliminary Issue	24.04.26	
P02 Client amendments	03.05.26	
P03 Additional elevs added	12.05.26	

Project:
Residential Development

at Hardingley Farm
Copley Lane
Shelley

for Mr. G. Townsend

Plots 1 - 3
Proposed Elevations

Purpose of issue: PLANNING

Drawn DRH
Date April 2026
Scales 1:100 @ A0
Drawing No. 2610 - 0306 - P03

1:100
0 2 4 6 8 10
m