
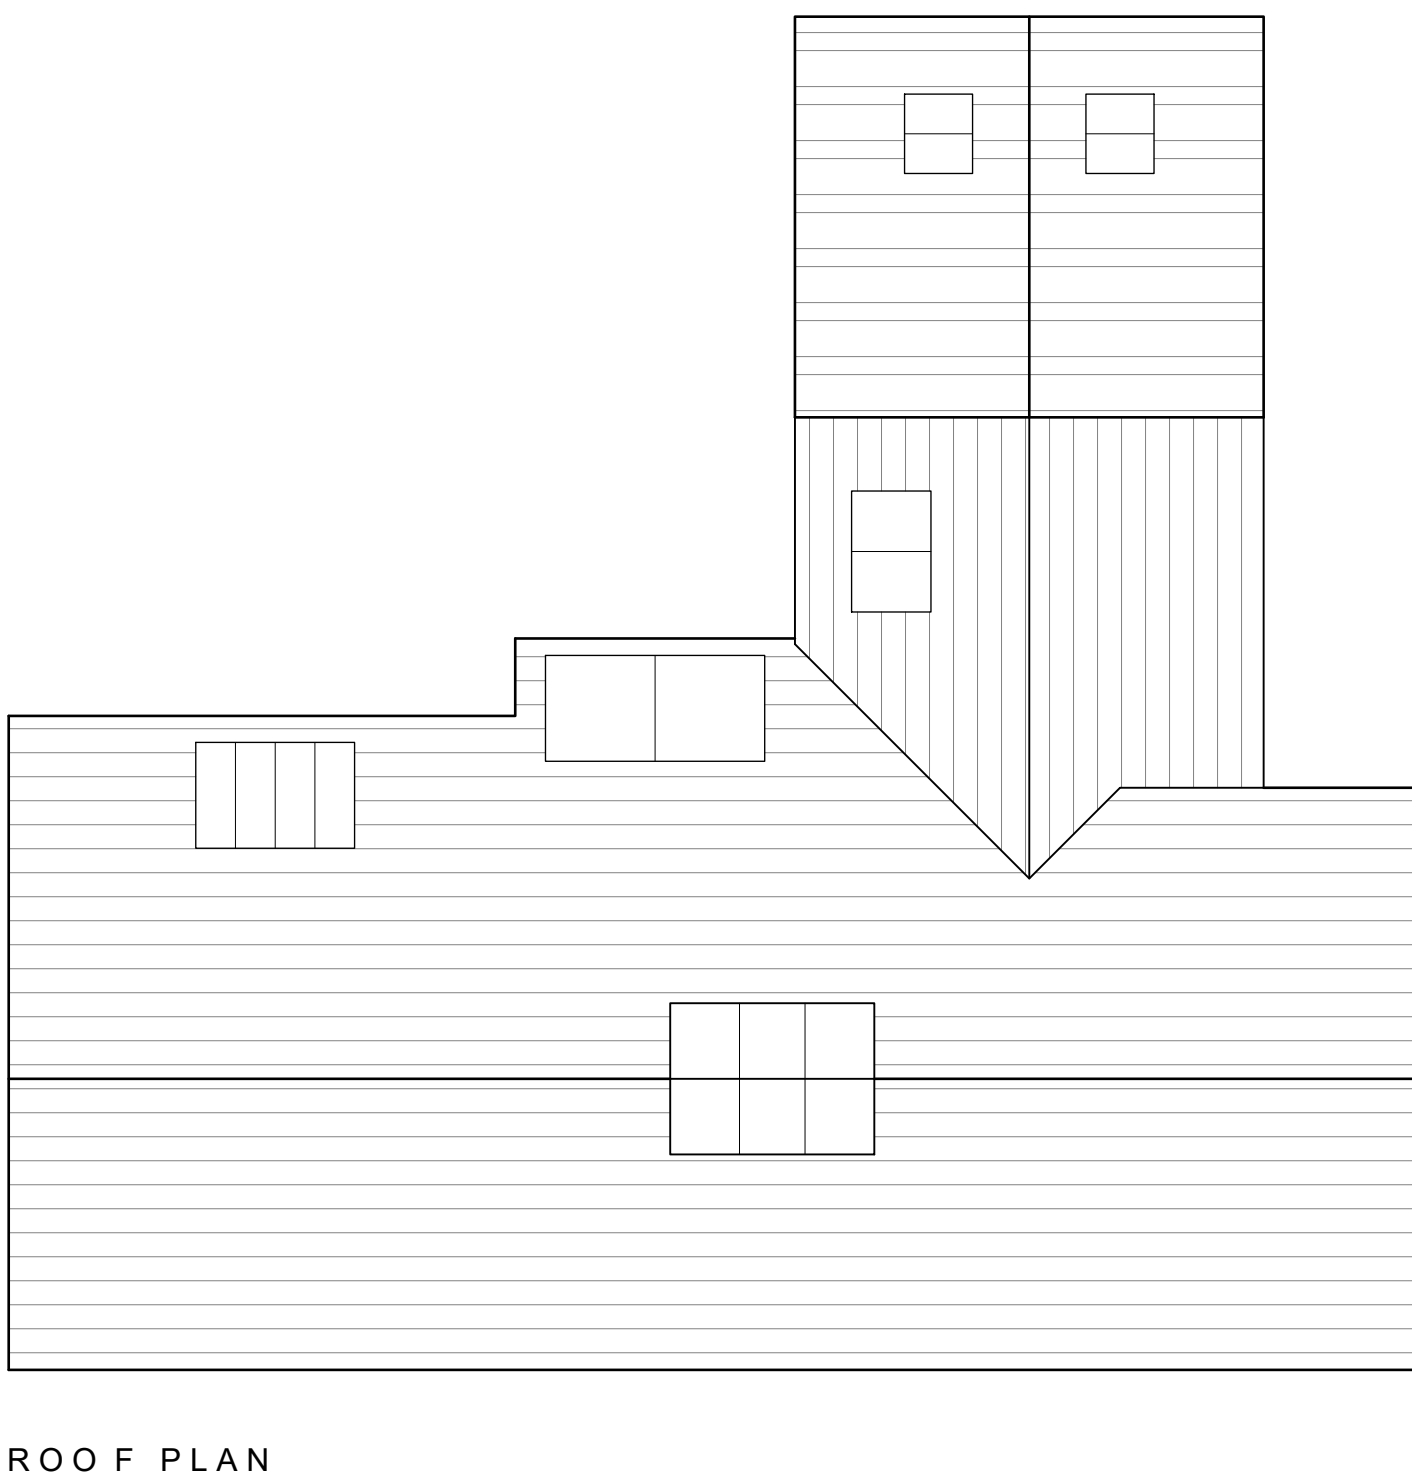


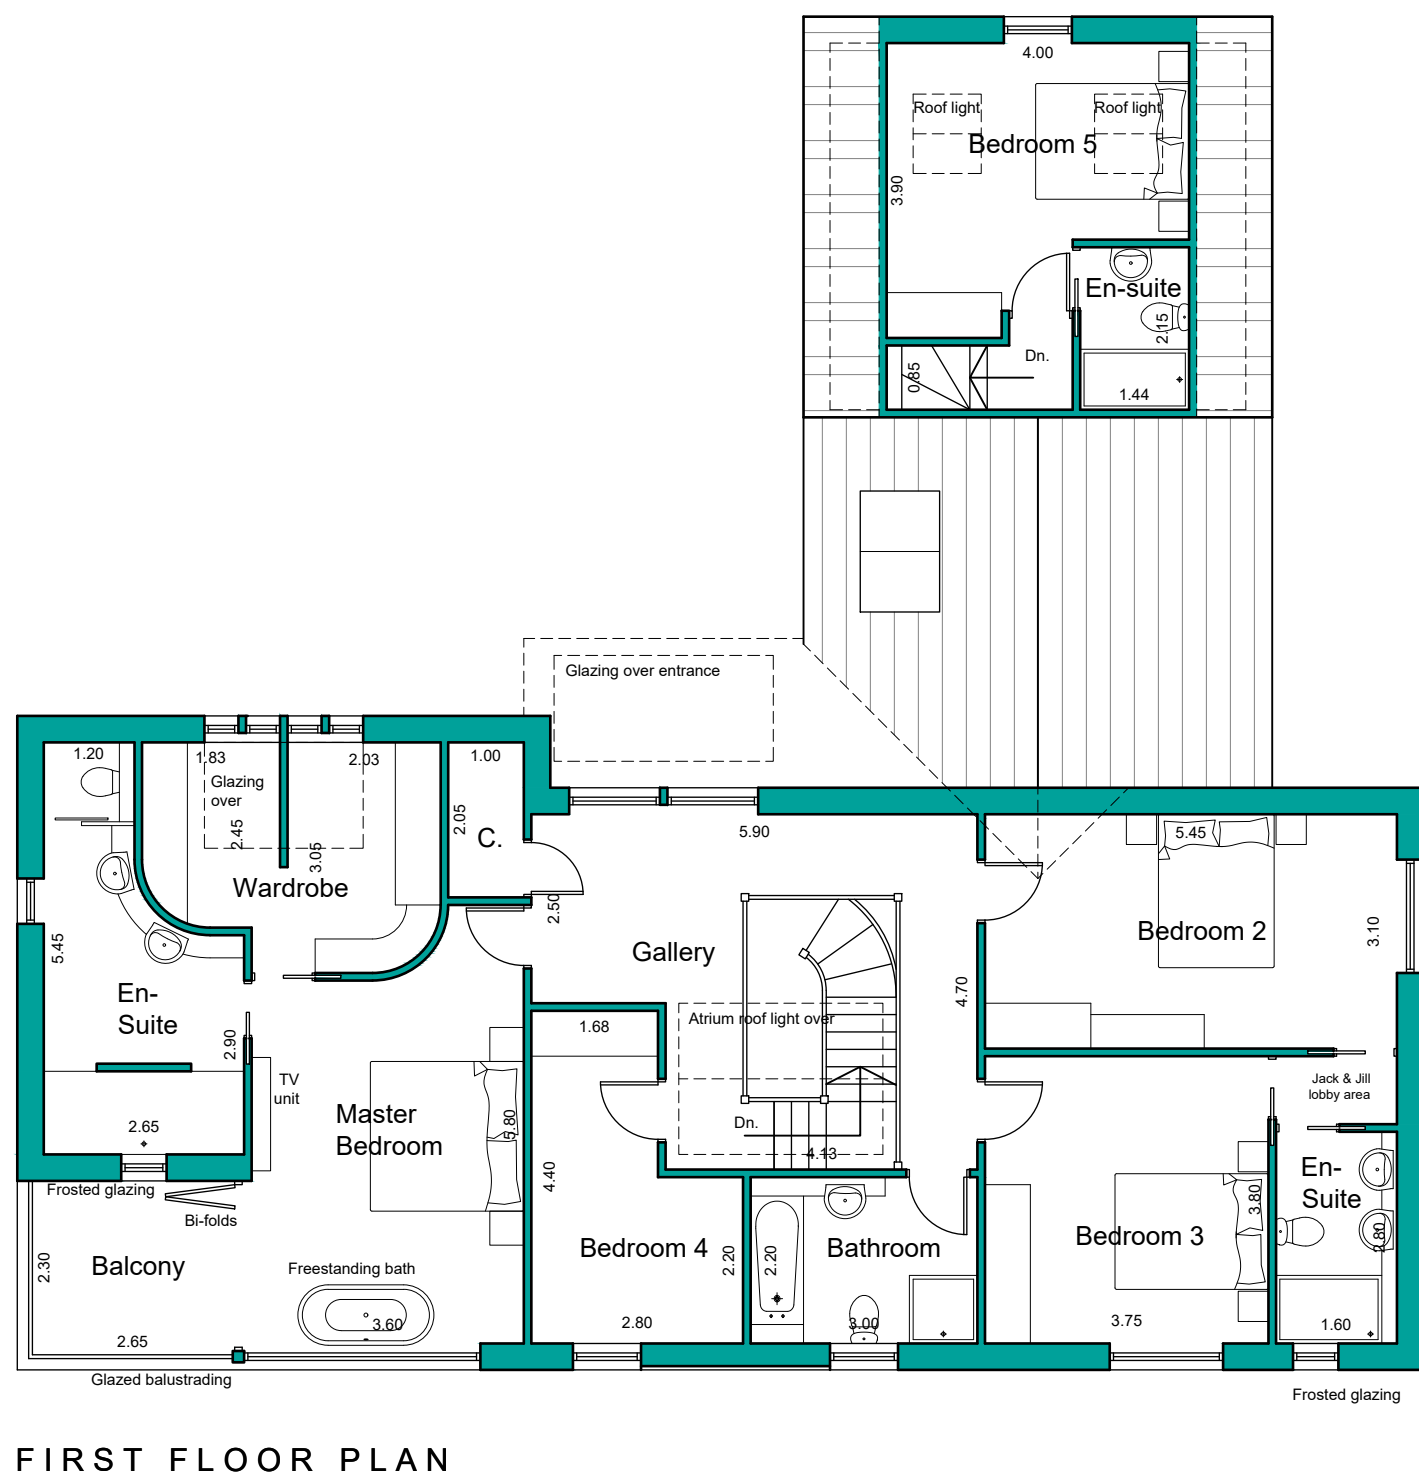

NOTES

This drawing has been prepared specifically for the purpose of obtaining Planning and or Building Regulations Approval. Its suitability for other purposes without additional supplementary details and specifications cannot be guaranteed.

All dimensions are to be checked on site, any discrepancies are to be reported to the designer before work commences. Use only figured dimensions.

All structural components shown are indicative only. Details / calculations of structural members are to be provided by the Structural Engineer.

This drawing is not to be copied or divulged to a third party without written permission.



Revisions		
P01	Preliminary Issue	18.04.26
P02	Client amendments	03.05.26
P03	Client amendments	12.05.26

Project:

Residential Development

at Hardingley Farm
Copley Lane
Shelley

for Mr. G. Townend

Plot 4 Plans and Elevations

Purpose of issue: PLANNING

Drawn	DRH
Date	April 2026
Scales	1:100 @ A1
Drawing No.	25110 - 0302 - P03