


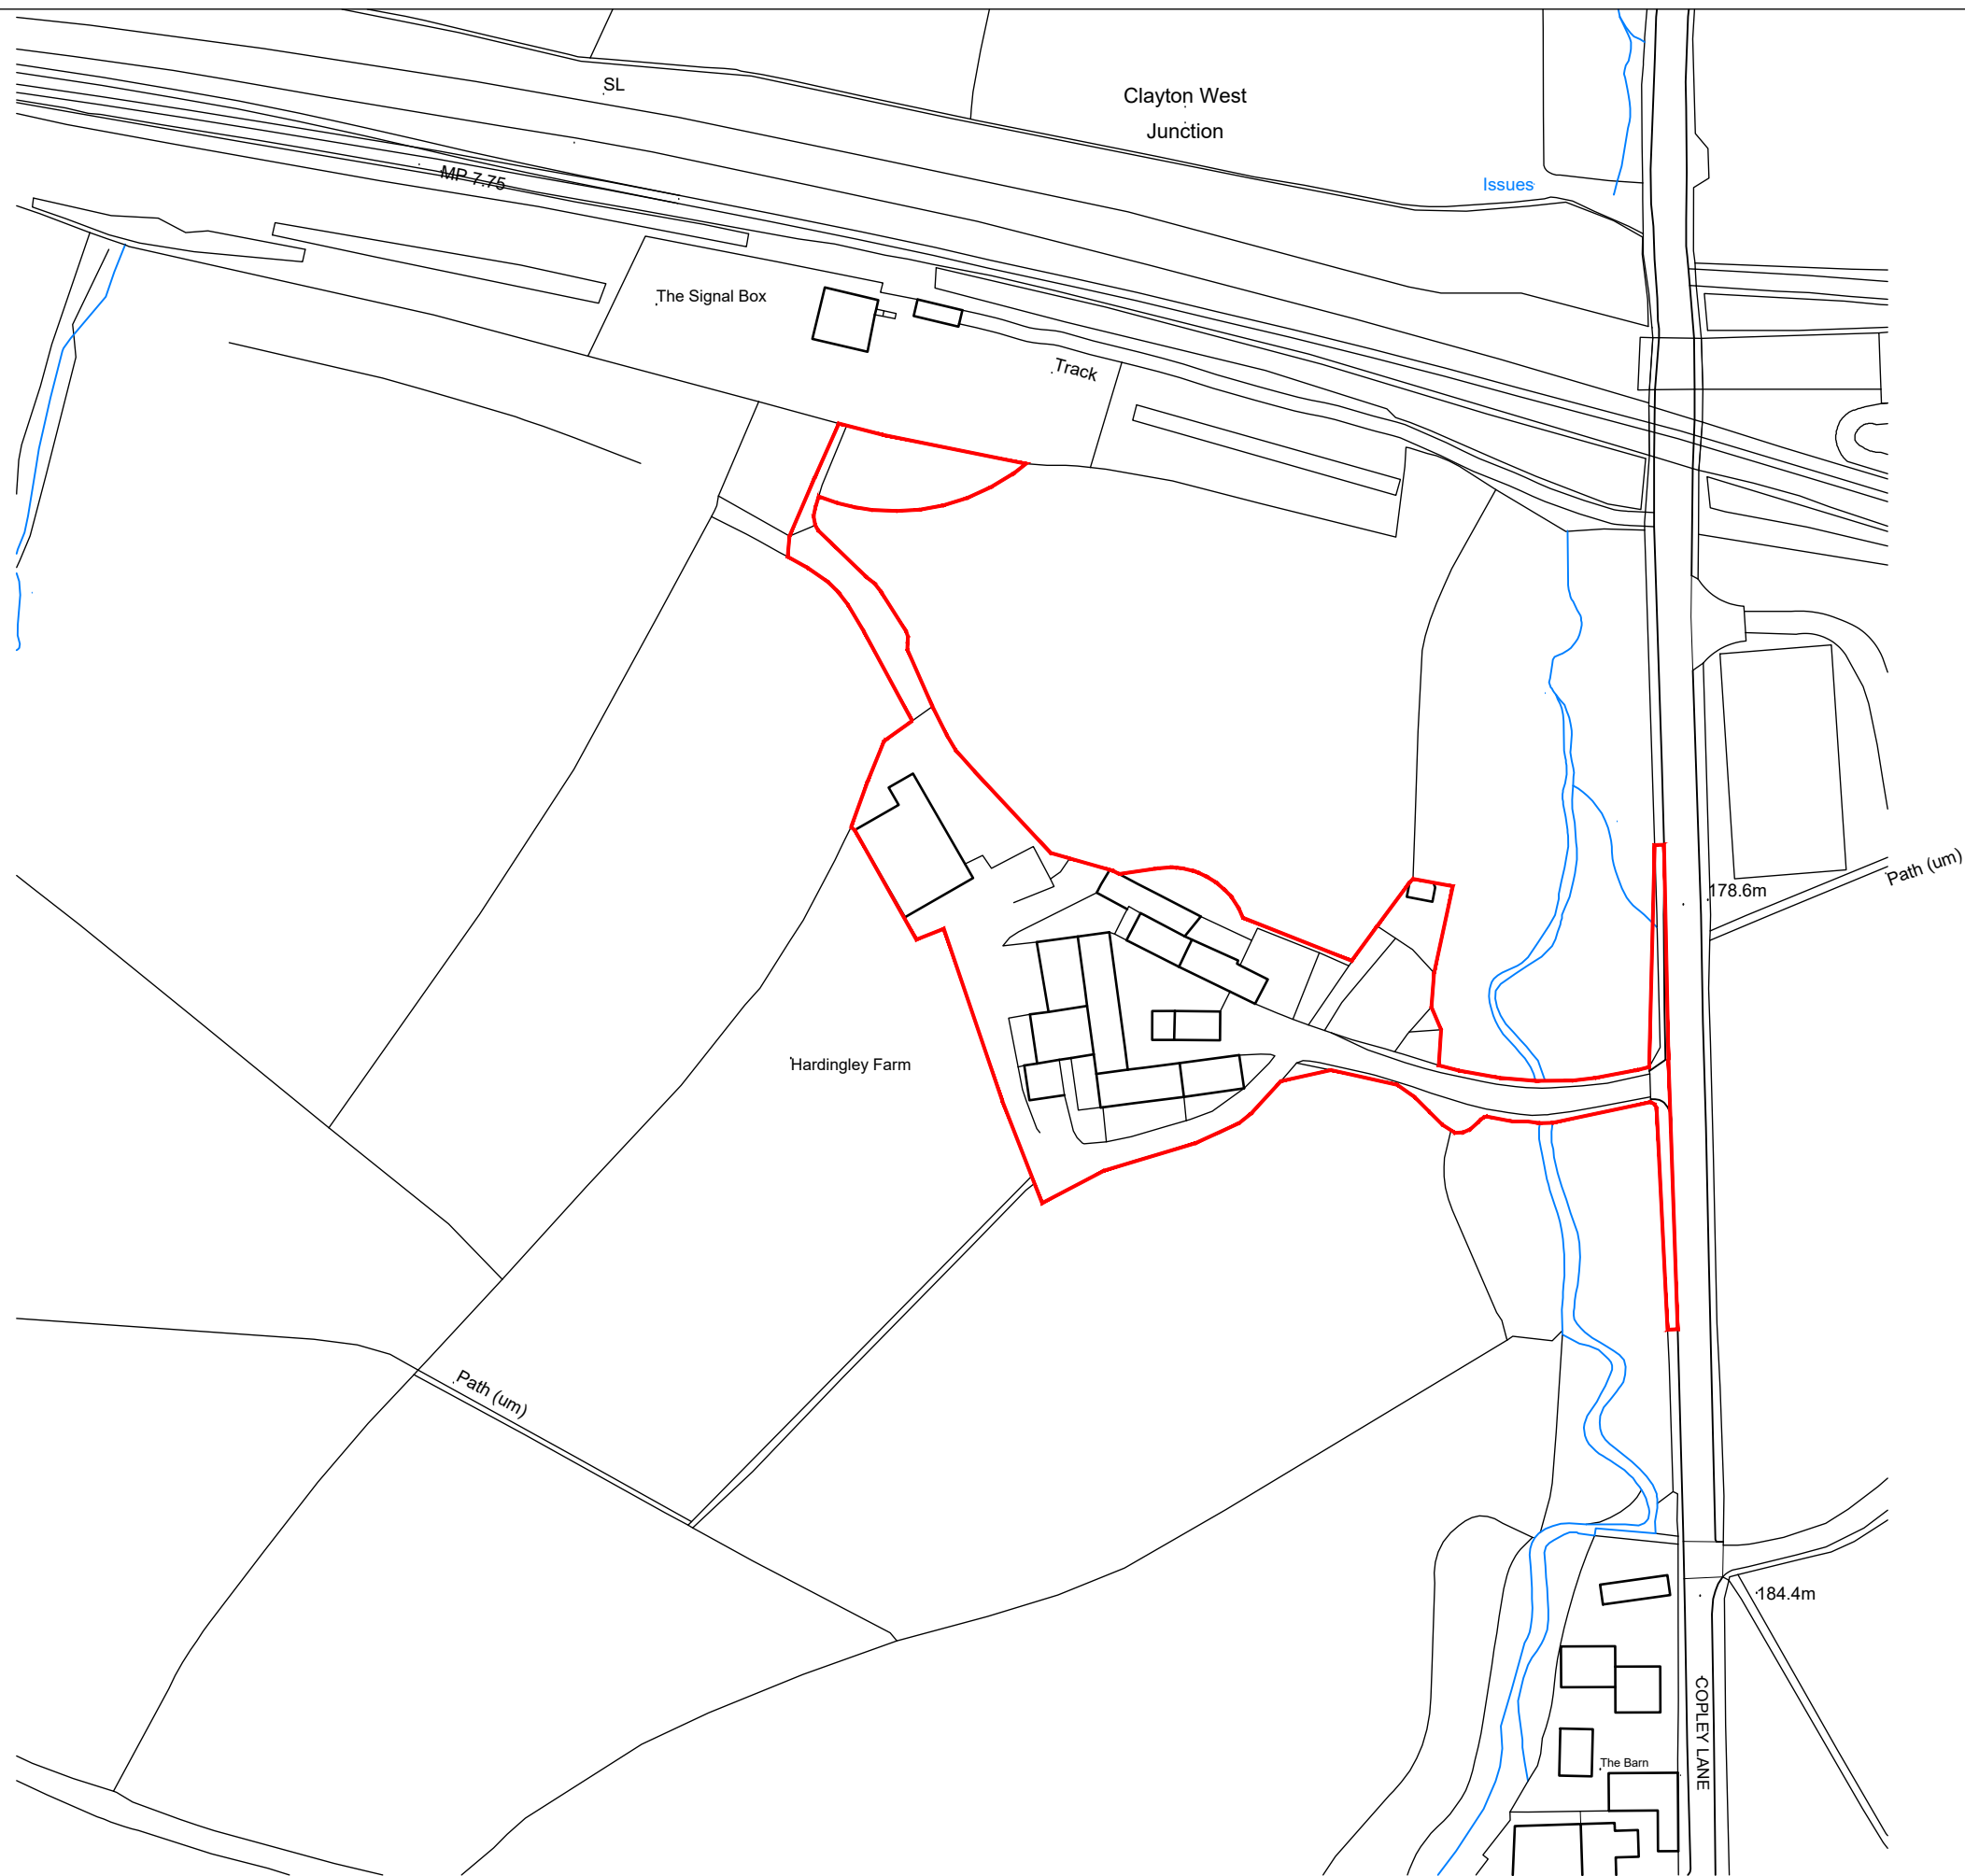


#### NOTES

This drawing has been prepared specifically for the purpose of obtaining Planning and or Building Regulations Approval. Its suitability for other purposes without additional supplementary details and specifications cannot be guaranteed.

All dimensions are to be checked on site, any discrepancies are to be reported to the designer before work commences. Use only figured dimensions.

All structural components shown are indicative only. Details / calculations of structural members are to be provided by the Structural Engineer.

This drawing is not to be copied or divulged to a third party without written permission.

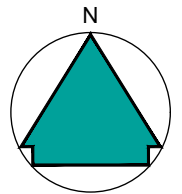

| Revisions |                   |          |
|-----------|-------------------|----------|
| P01       | Preliminary Issue | 26.04.26 |
| P02       | Redline amended   | 06.05.26 |
| P03       | Redline amended   | 12.06.26 |

#### Project:

Residential Feasibility

at Hardingley Farm  
Copley Lane  
Shelley

for Mr. G. Townend

Location Plan

Purpose of issue: PLANNING

|             |                   |
|-------------|-------------------|
| Drawn       | DRH               |
| Date        | April 2026        |
| Scales      | 1:1250 @ A3       |
| Drawing No. | 2610 - 0101 - P03 |

