


3 High Street 1:500

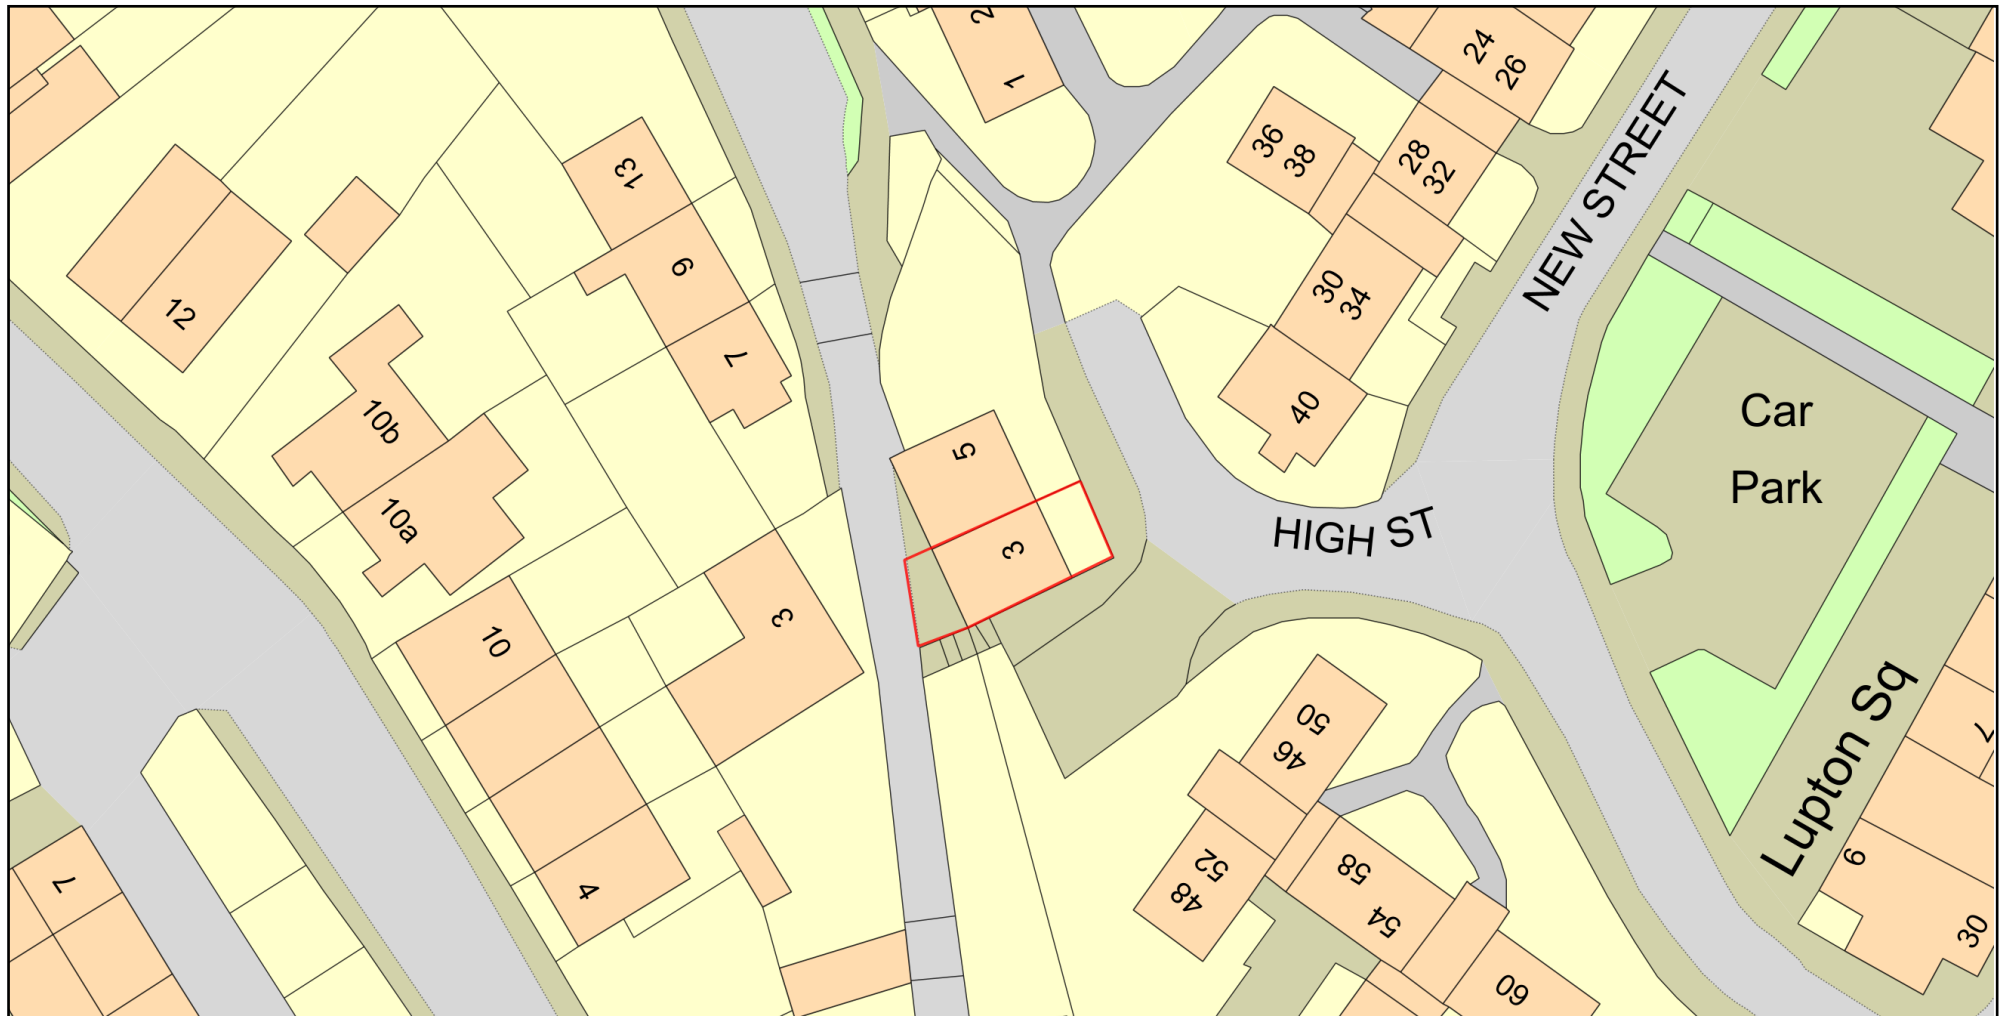

0 20
Metres



Plan Produced for: Richard & Caroline

Date Produced: 04 May 2026

Plan Reference Number: TQRQM26124150242442

Scale: 1:500 @ A4

© Crown copyright and database rights 2025 OS 100042766

