



COLWILL, PROPOSED KENNELS + DOG EXERCISE FIELD, AT LOWER WHITE GATE FARM,
 WHITE GATE ROAD, MOUNFIRTH, HD9 2TH
 ELEVATIONS (EXISTING + PROPOSED) 1:100 @ A3 MAY 2026

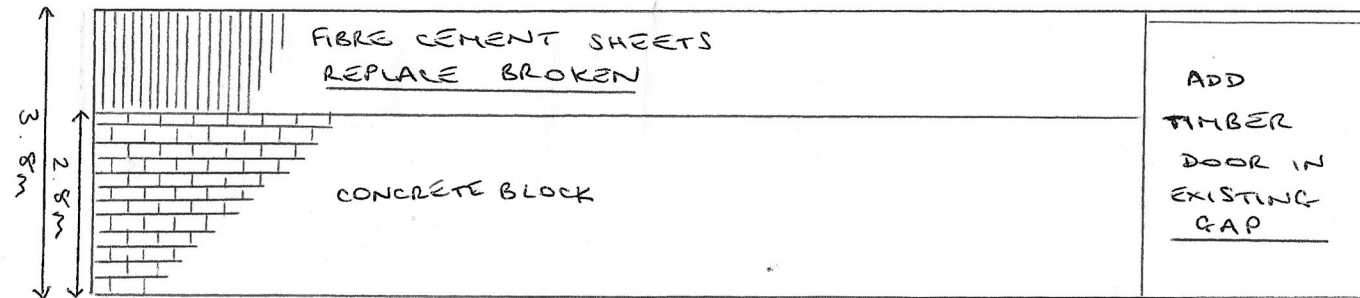


EAST ELEVATION

CHANGES NOTED

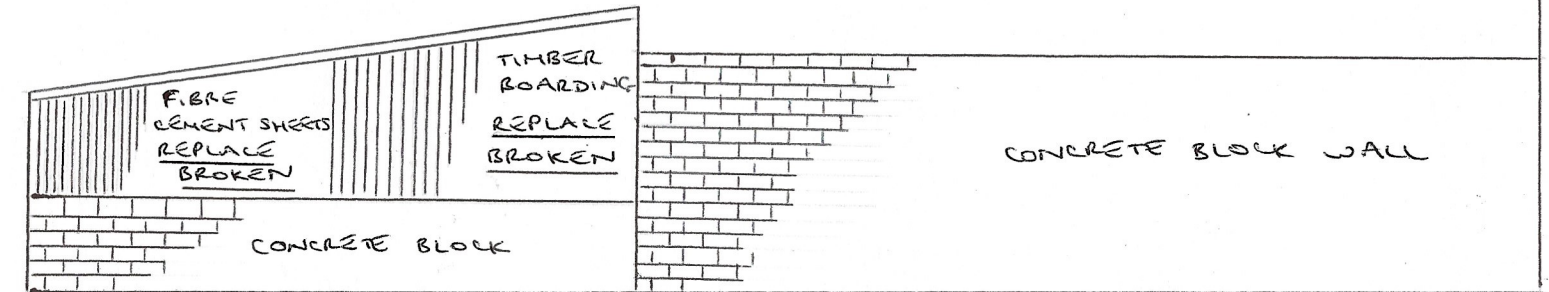


SOUTH ELEVATION

CHANGES NOTED

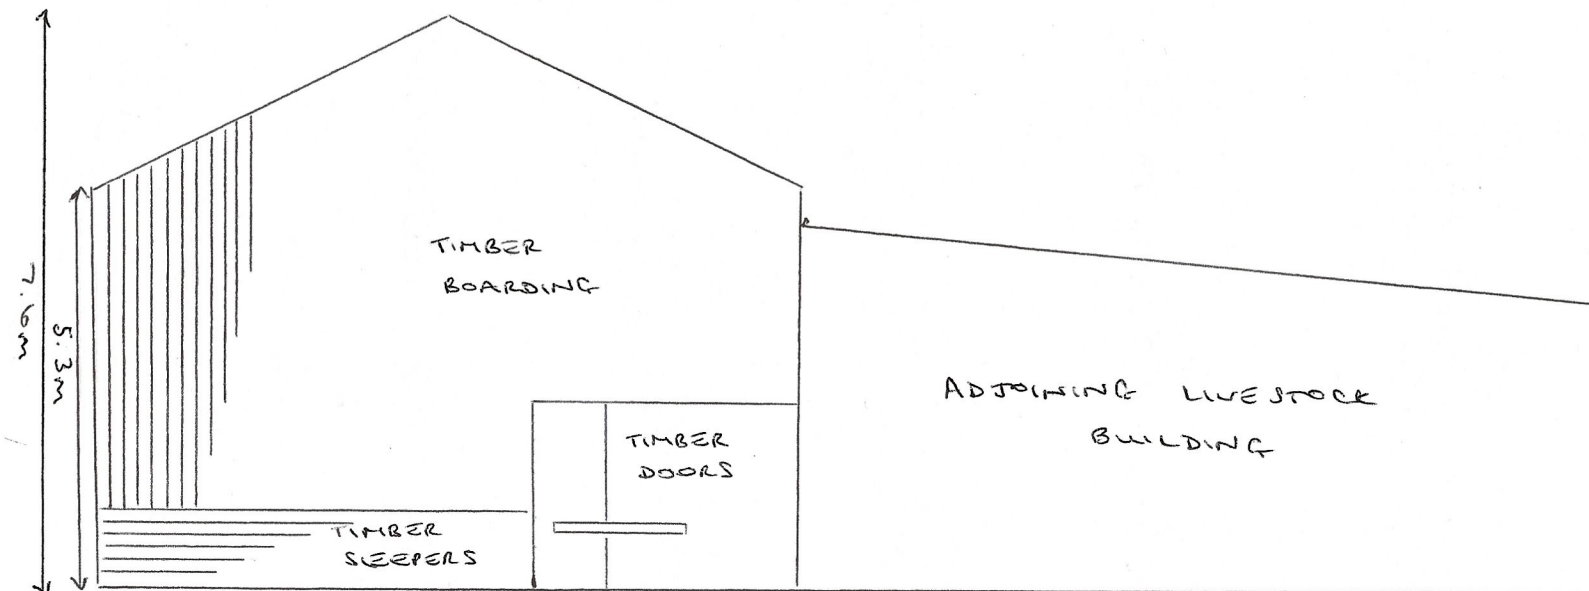

NORTH ELEVATION

NO CHANGE

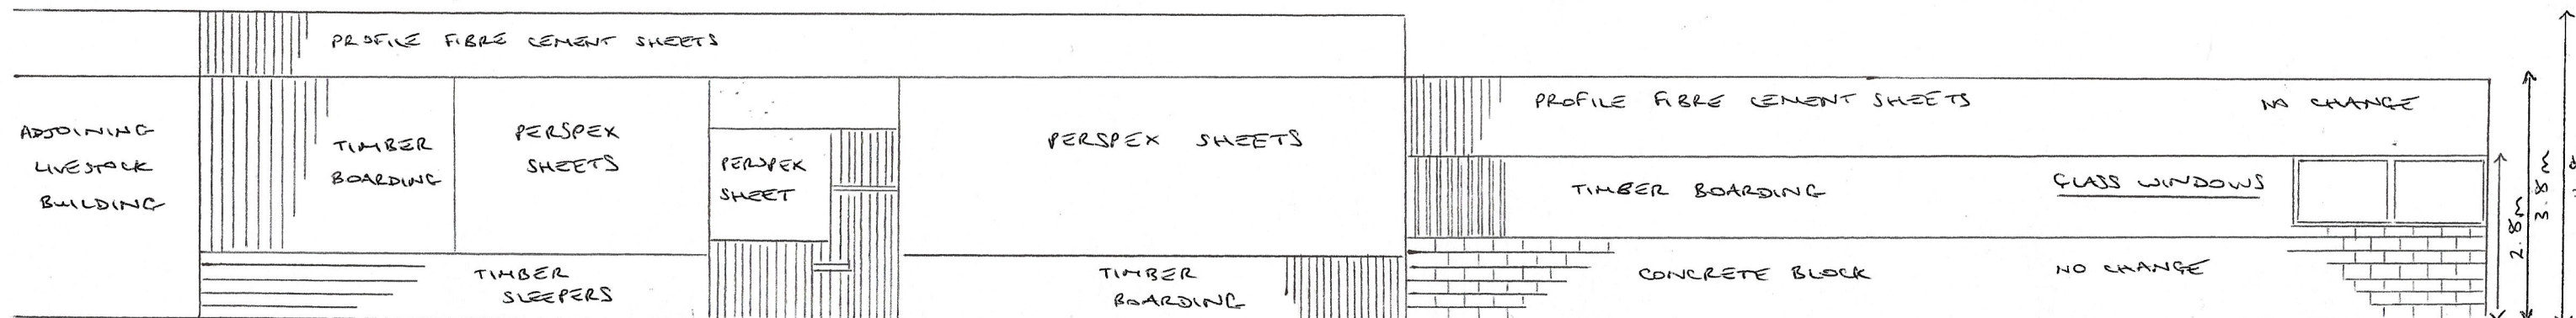

WEST ELEVATION

NO CHANGE IN MATERIALS

EXISTING MATERIALS

PROPOSED MATERIALS