

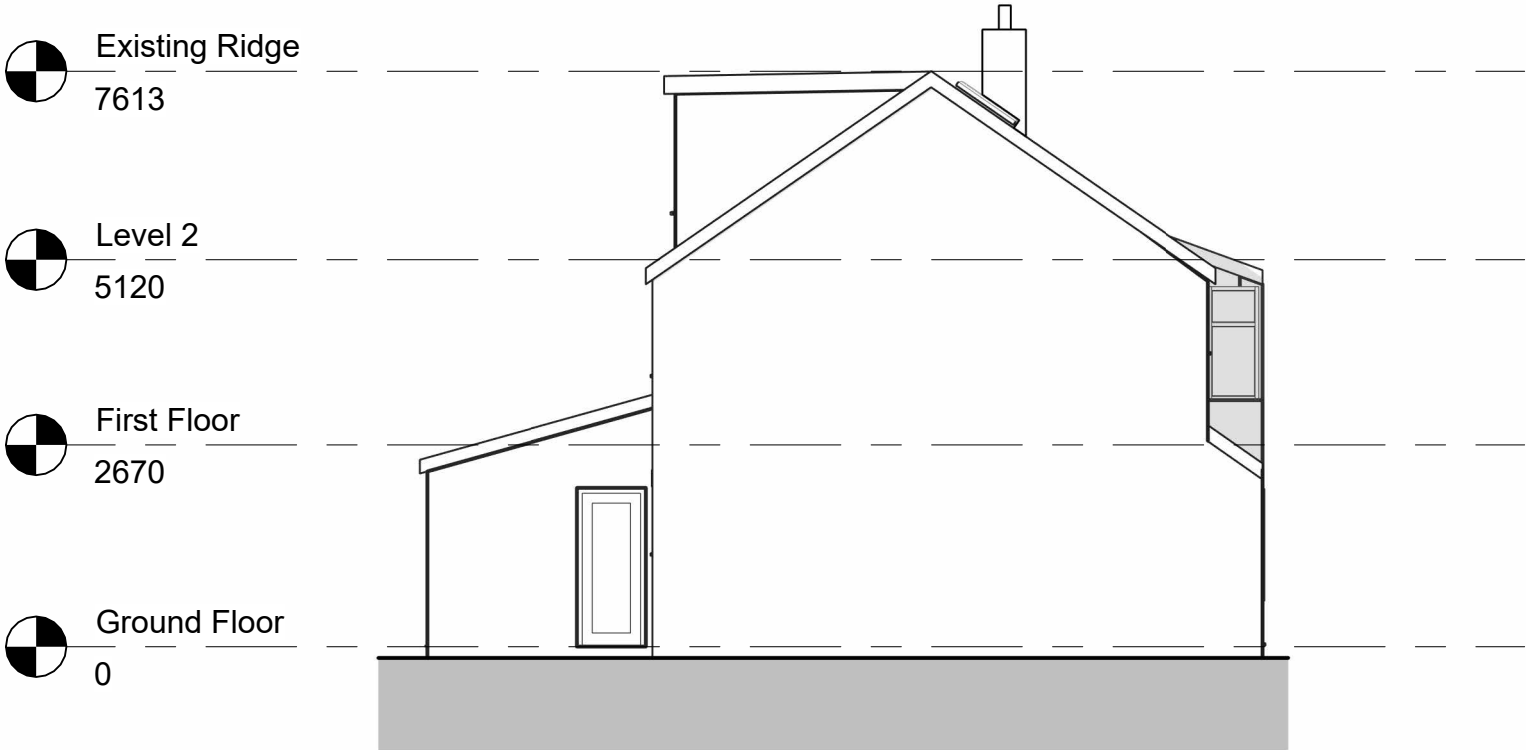


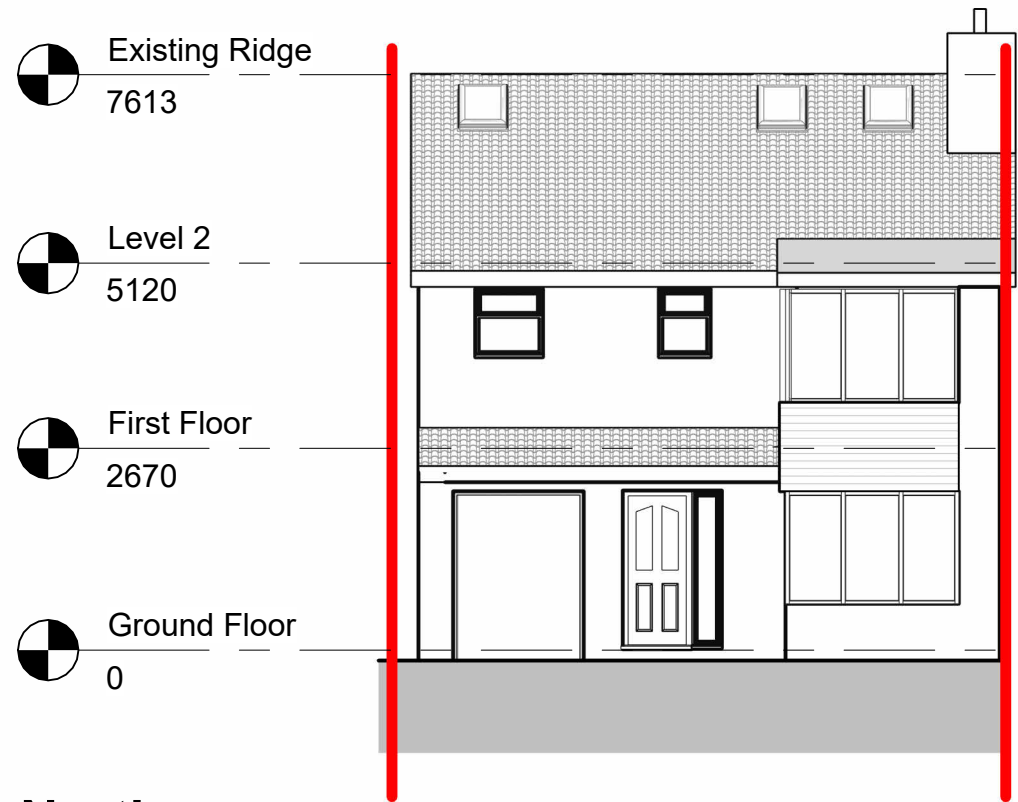



East

1 : 100

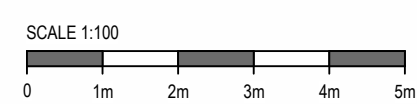


North

1 : 100

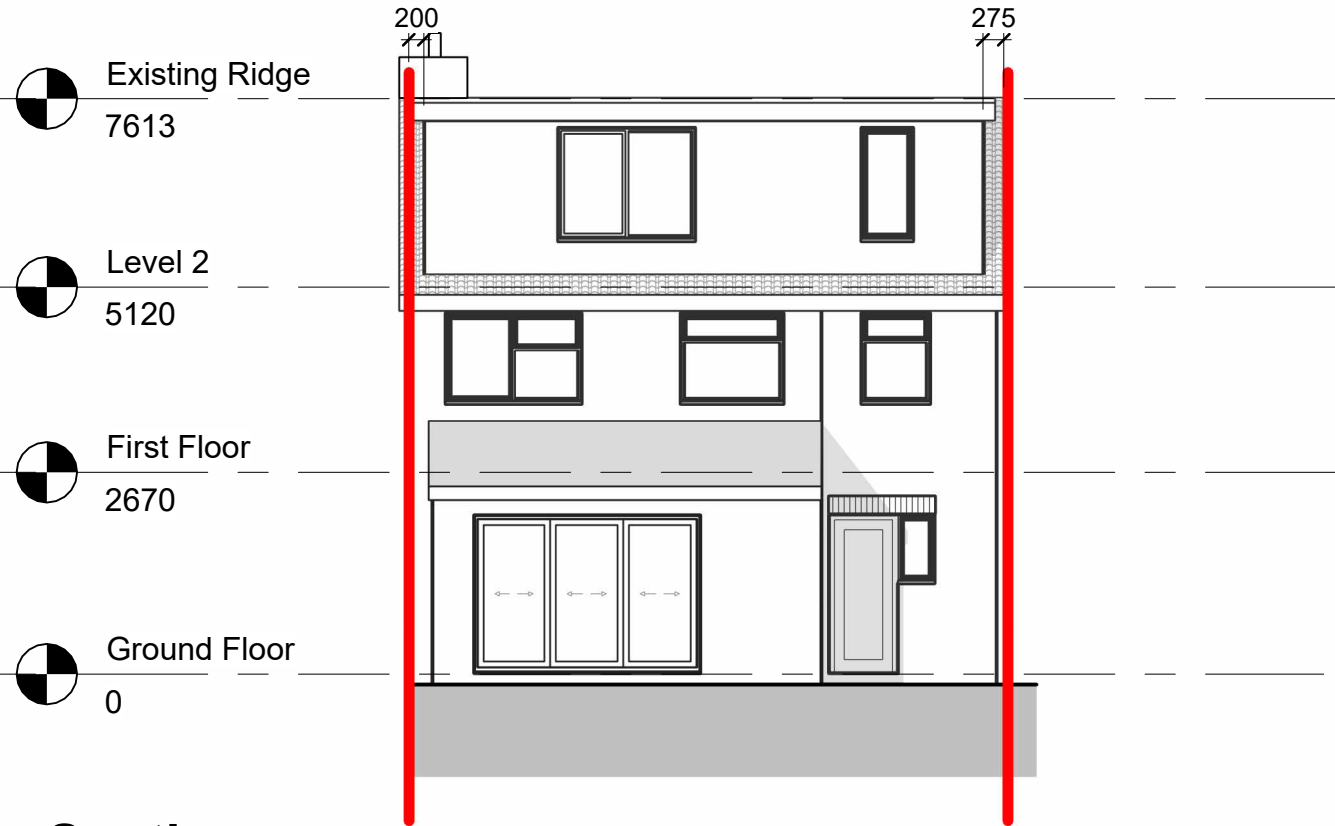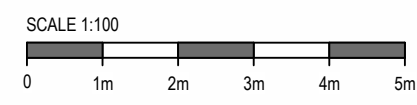

South

1 : 100

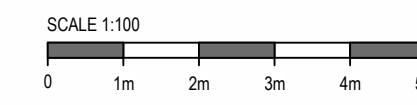

CLIENT

Jack

PROJECT

46 Kingsley Crescent, Birkenshaw, BD11 2NL

DRAWING TITLE

Proposed Elevations

STATUS

S4 - Planning

Proj Ref	Origin	Zone	Level	Type	Role	Num	Status	Rev
17056	BAS	00	XX	DR	A	20400	S4	P1

Sheet	Scale	Issue Date	Drwn by	Ckd by
A3	1 : 100	21-04-26	AB	AB

P1	Drawing updated for planning.	14-05-26	AB
P0	First issue	21-04-26	AB
REV	DESCRIPTION	DATE	ISSUED BY

ISSUE/REVISION HISTORY



Unit 9, Victoria Spring Business Park
Liversedge, West Yorkshire WF15 6BU

NOTES

Do not scale from this drawing. Only figured dimensions are to be taken from this drawing. Contractor must verify all dimensions on site before commencing any work or shop drawings. Report any discrepancies to the architect before commencing work. If this drawing exceeds the quantities taken in any way the architects are to be informed before the work is initiated. Work within the Construction (Design & Management) Regulations 2015 is not to start until a Health and Safety Plan has been produced. This drawing is copyright and must not be reproduced without consent of BAS Architects Ltd.

DRAWING STATUS/TITLE KEY

S0	Feasibility	S2	Sketch
L	Landscape	D4	Construction
S4	Planning	Z	Marketing
B	Building Survey	B3	As Built
D2	Tender	Z	Tenant
OS	Ordinance Survey		