



M WORSLEY, PROPOSED STRAW, FODDER + MACHINERY STORE AT HEALEY FARM, HEALEY LANE,
BRIESTFIELD, DEWSBURY, WF12 0NT ELEVATIONS (1) 1:100 @ A4 MARCH 2020

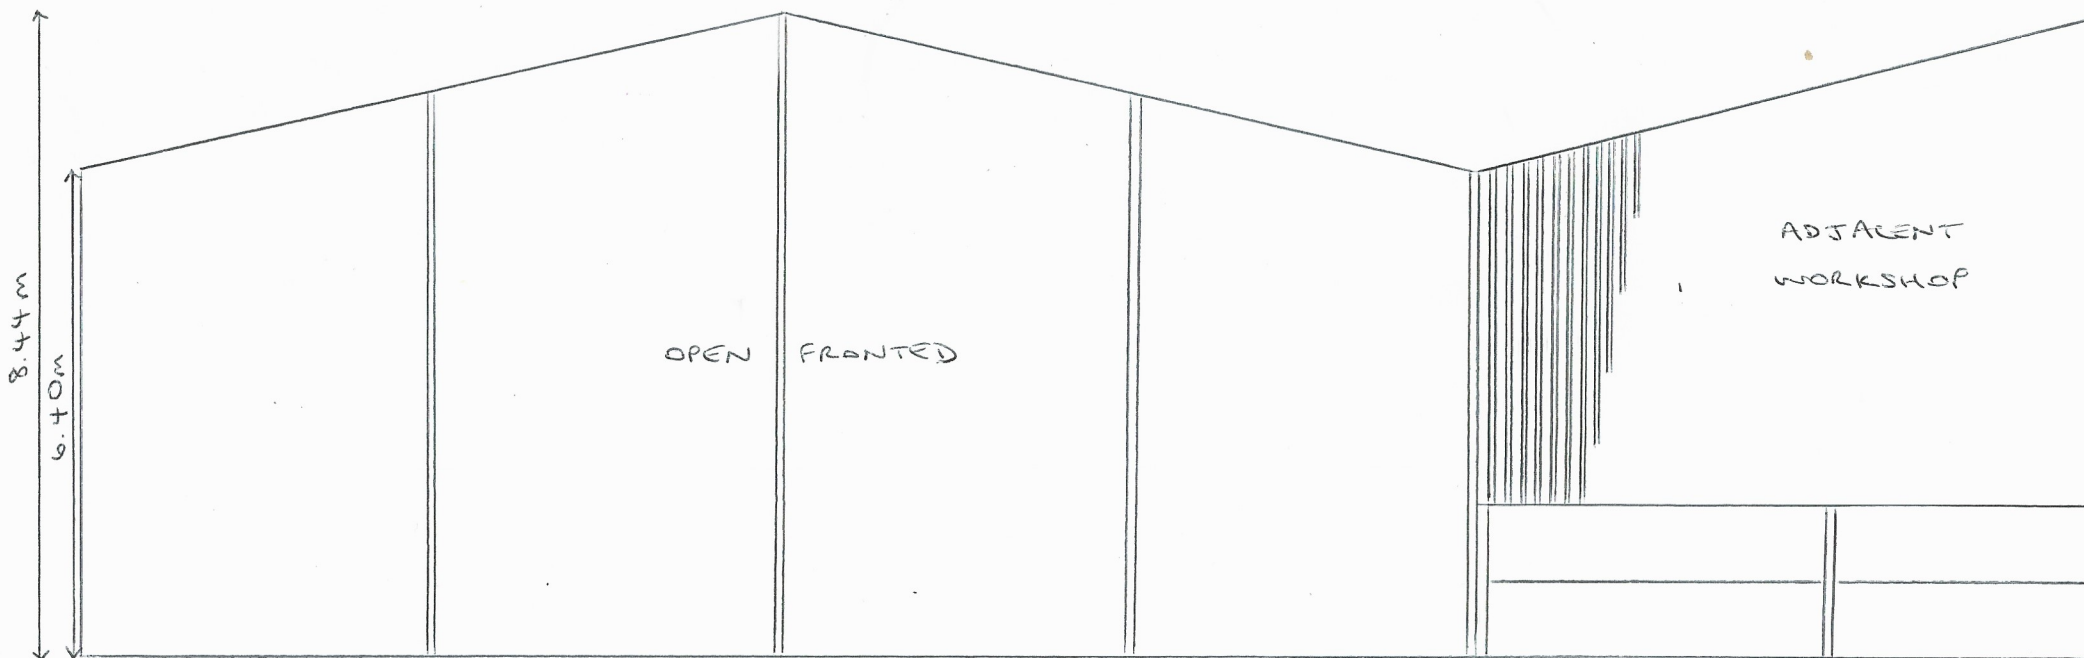

SOUTHEAST ELEVATION

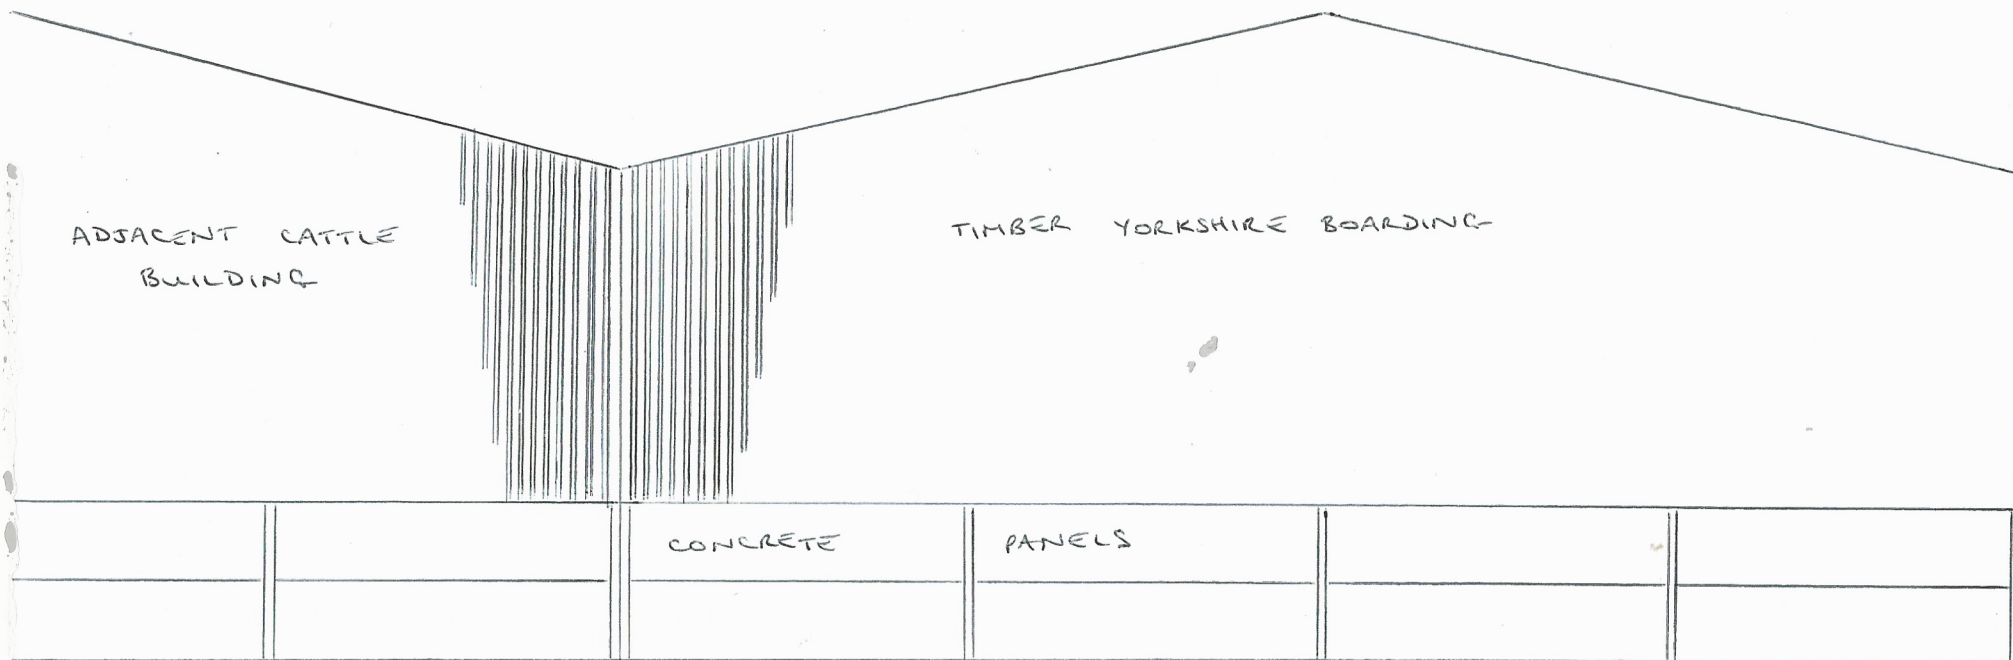

NORTHWEST ELEVATION