


M Worsley, Proposed Straw, Fodder + Machinery Store at Healey Farm, Healey Lane, Bristfield, Dewsbury,  
WF12 0NT

Location Plan 1:3000 @ A4 March 2026

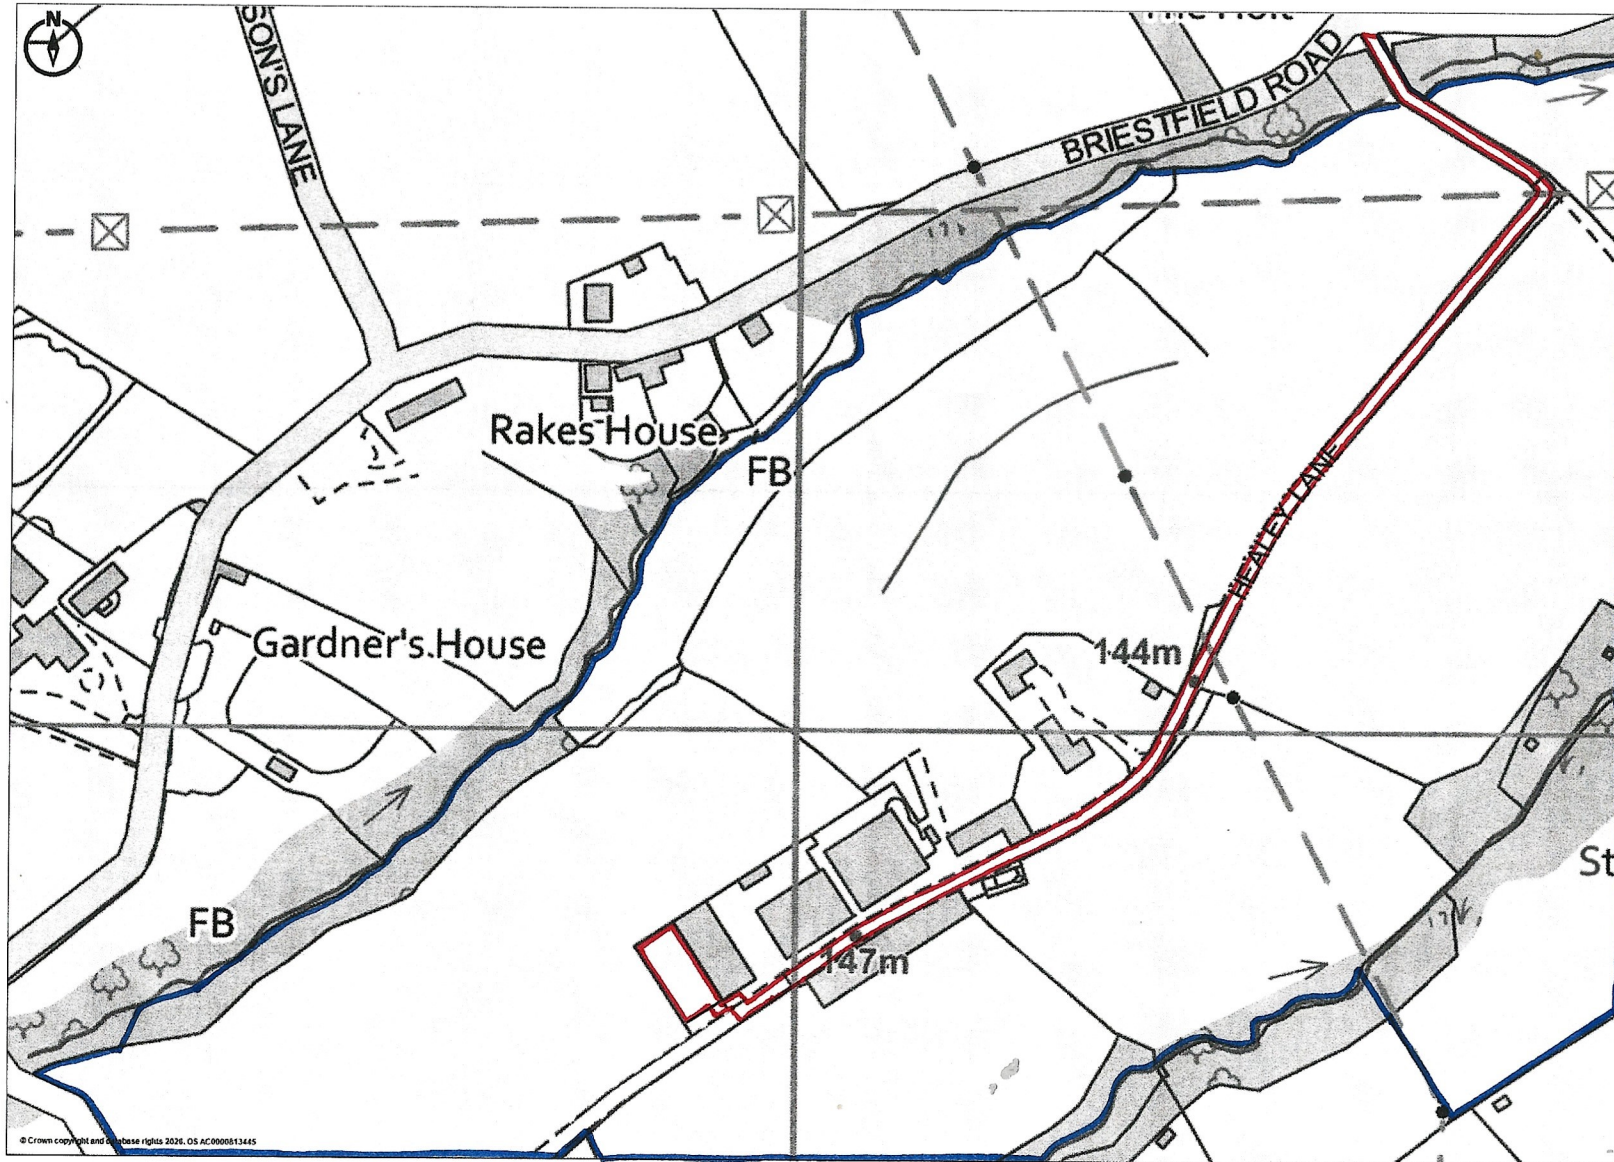

© Crown copyright and database rights 2026. OS AC0000813445