


M WORSLEY, PROPOSED STRAW, FODDER + MACHINERY STORE AT HEALEY FARM, HEALEY LANE, BRIESTFIELD, DEWBURY, WF12 0NT
ELEVATIONS (2) 1:100 @ A3 MARCH 2026

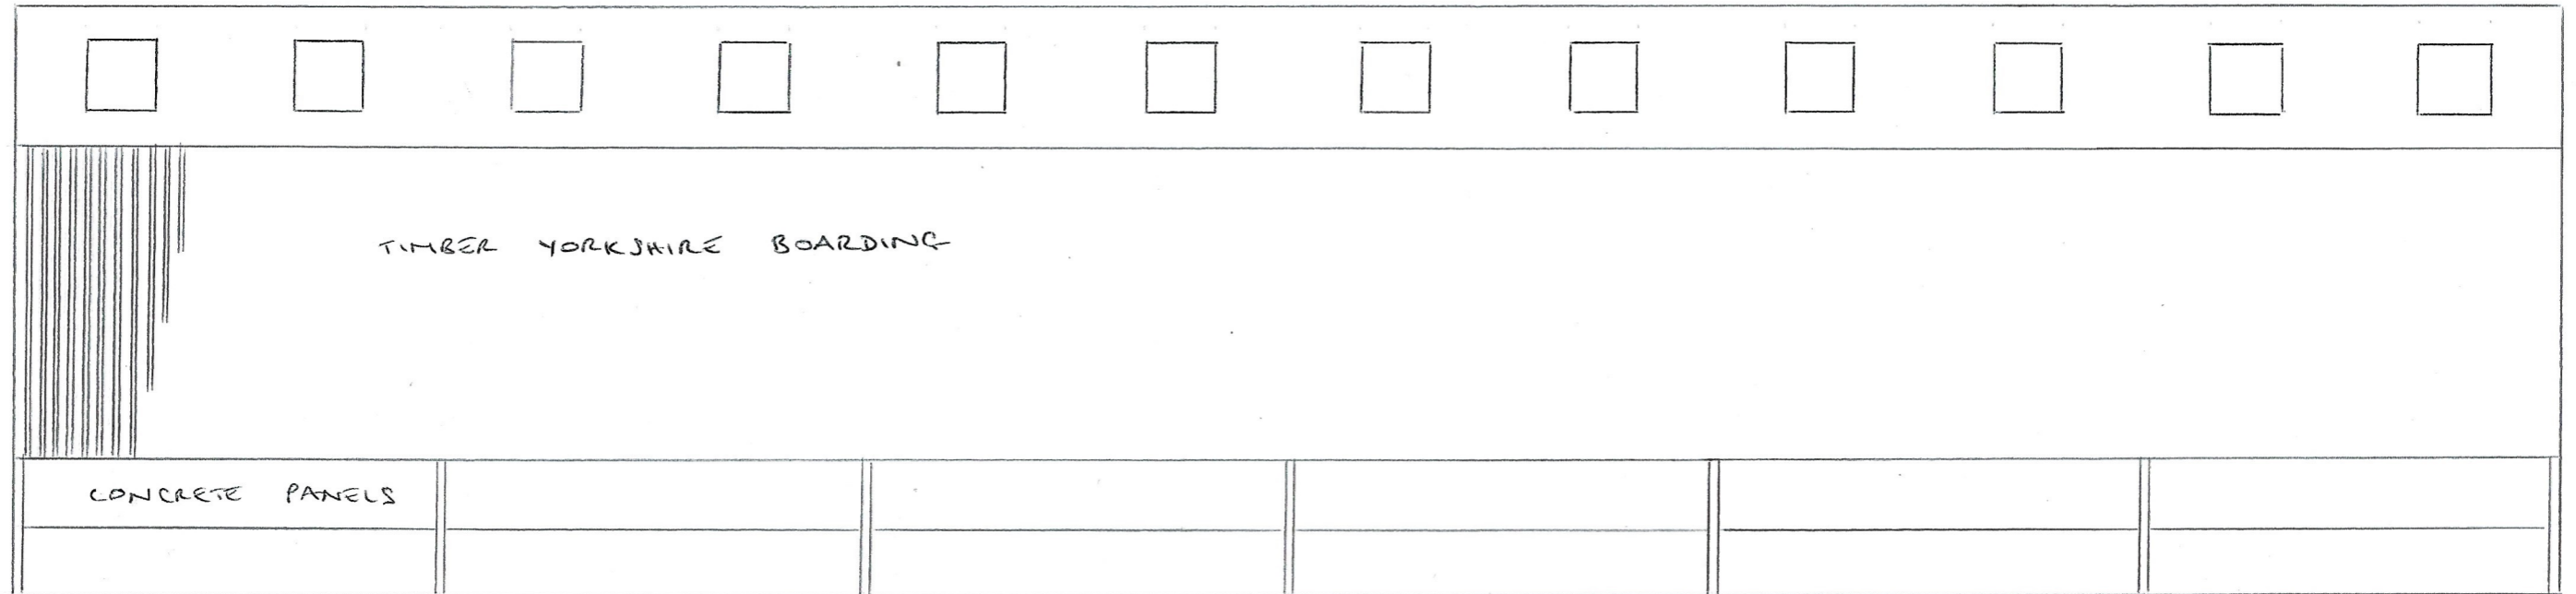

SOUTHWEST ELEVATION