




D Plan - Rain Garden Planting Detail
1:50 @ A1

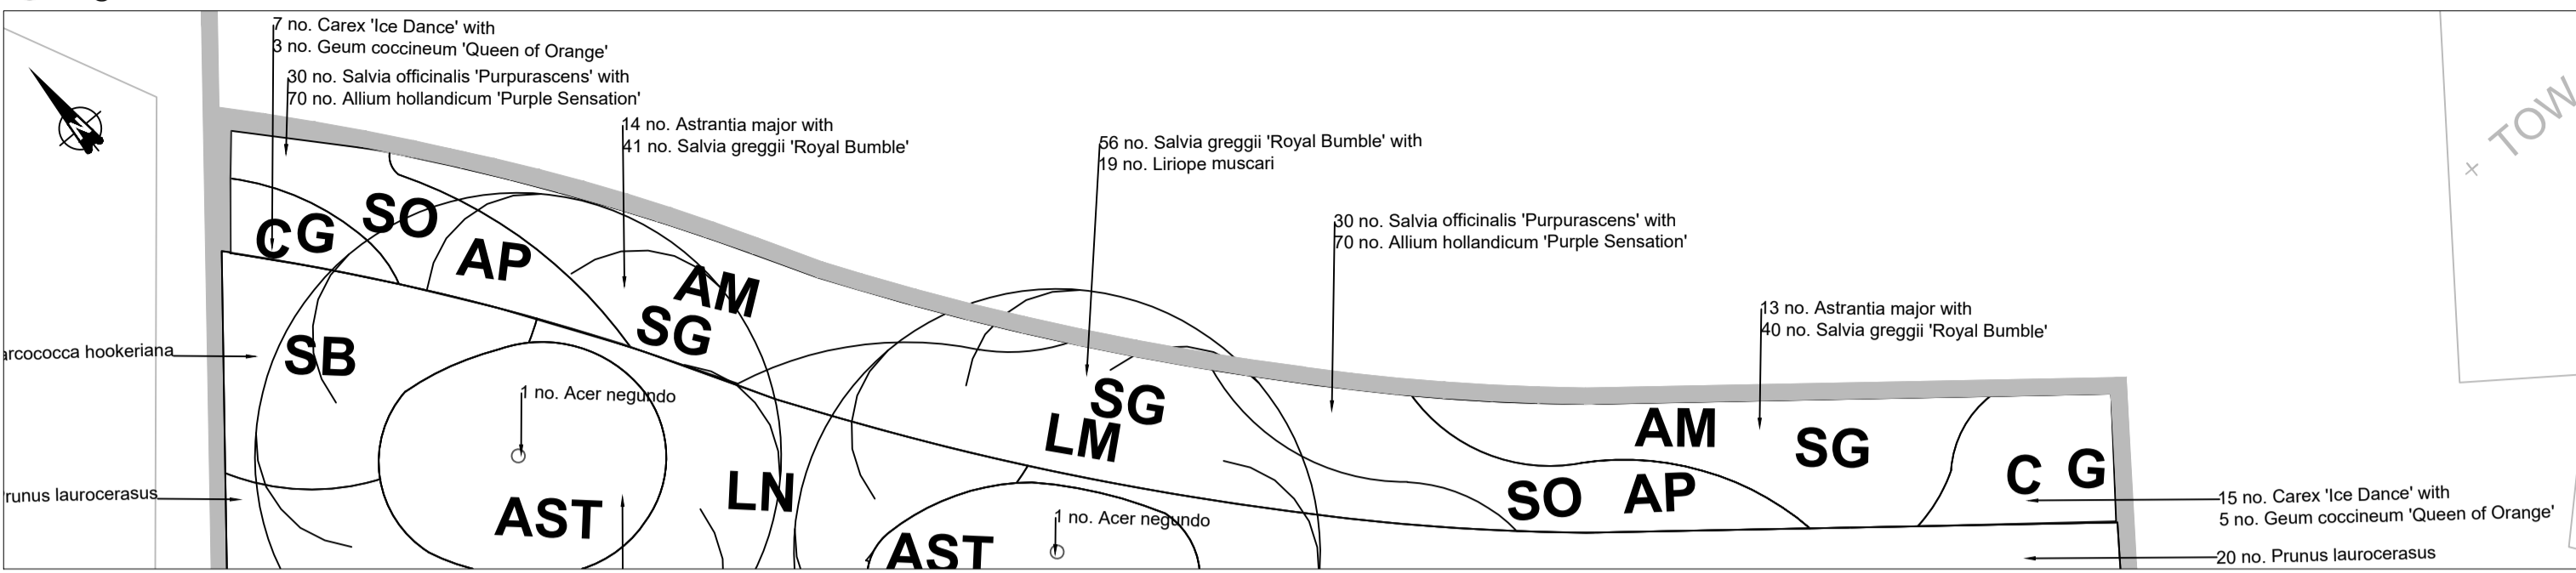

HERBACEOUS AND SHRUB PLANTING		RAIN GARDEN PLAN SCHEDULE				
SPECIES	COMMON NAME	CODE	POT SIZE	DENSITY	NOTES	QUANTITY
<i>Salvia officinalis</i> 'Purpurascens'	Purple sage	SO	CG 5L	15/m ²	Fully rooted pot, healthy crown	60
<i>Salvia greggii</i> 'Royal Bumble'	Autumn Sage 'Royal Bumble'	SG	CG 5L	15/m ²	Fully rooted pot, healthy crown	137
<i>Carex 'Ice Dance'</i>	Sedge 'Ice Dance'	C	CG 5L	15/m ²	Fully rooted pot, healthy clump	22
<i>Astrantia major</i>	Greater Masterwort	AM	CG 5L	5/ m ²	Fully rooted pot, healthy clump	27
<i>Geum coccineum</i>	'Queen of orange'	G	CG 5L	5/ m ²	Fully rooted pot, healthy clump	8
<i>Liriope muscari</i>	Lily turf	LM	CG 5L	5/ m ²	Fully rooted pot, healthy clump	19
BULBS		RAIN GARDEN PLAN SCHEDULE				
SPECIES	COMMON NAME	CODE	POT SIZE	DENSITY	NOTES	QUANTITY
<i>Allium hollandicum</i> 'Purple Sensation'	Dutch garlic 'purple Sensation'	AP	10cm +	35/m ² 150mm centres	Planted individually at 150mm centres. Inbetween purple sage	140

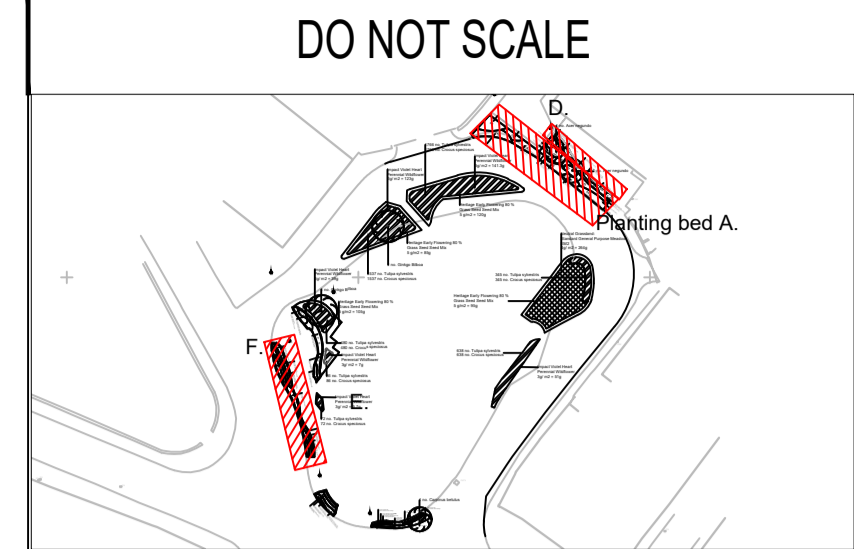


PA Plan - Shrub Planting Bed (north of site) Detail
1:50 @ A1

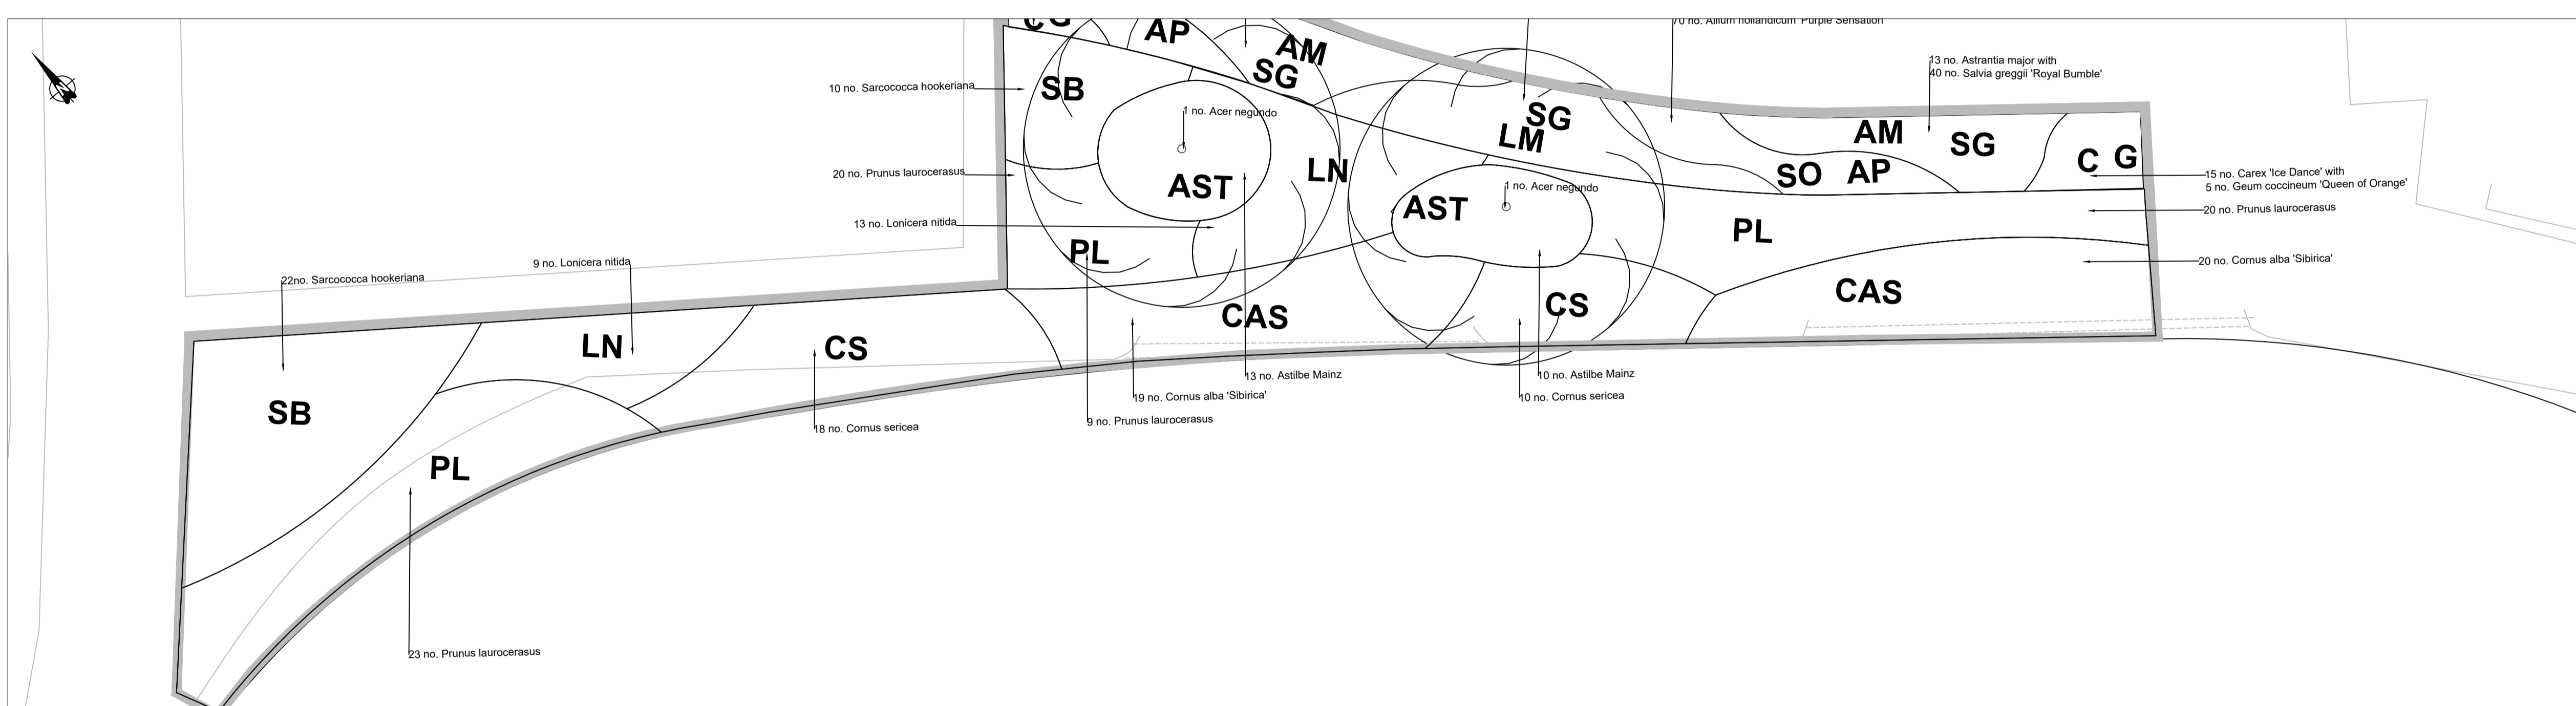

SHRUB PLANTING MIX		SHRUB PLAN SCHEDULE				
SPECIES	COMMON NAME	CODE	POT SIZE	DENSITY	NOTES	QUANTITY
<i>Cornus alba</i> 'Sibirica'	Dogwood	CAS	3L	3/m ²	Branched, 3 breaks	39
<i>Cornus sericea</i> 'Bud's Yellow'	Dogwood Bud's Yellow	CS	3L	3/m ²	Branched, 4 breaks	28
<i>Prunus laurocerasus</i> 'Otto Luyken'	Cherry laurel	PL	3L	3/m ²	Bushy, 3 breaks	52
<i>Lonicera nitida</i> 'Baggesen's Gold'	Honeysuckle	LN	5L	3/m ²	Bushy, 5 breaks	22
<i>Sarcococca hookeriana</i> var. <i>digyna</i>	Sweet Box	SB	3L	3/m ²	Bushy, 6 breaks	32
<i>Astilbe 'Perkeo'</i>	False Goatsbeard	AST	2L	4/m ²	Full pot	23

F Plan - Rain Garden Planting Detail
1:50 @ A1

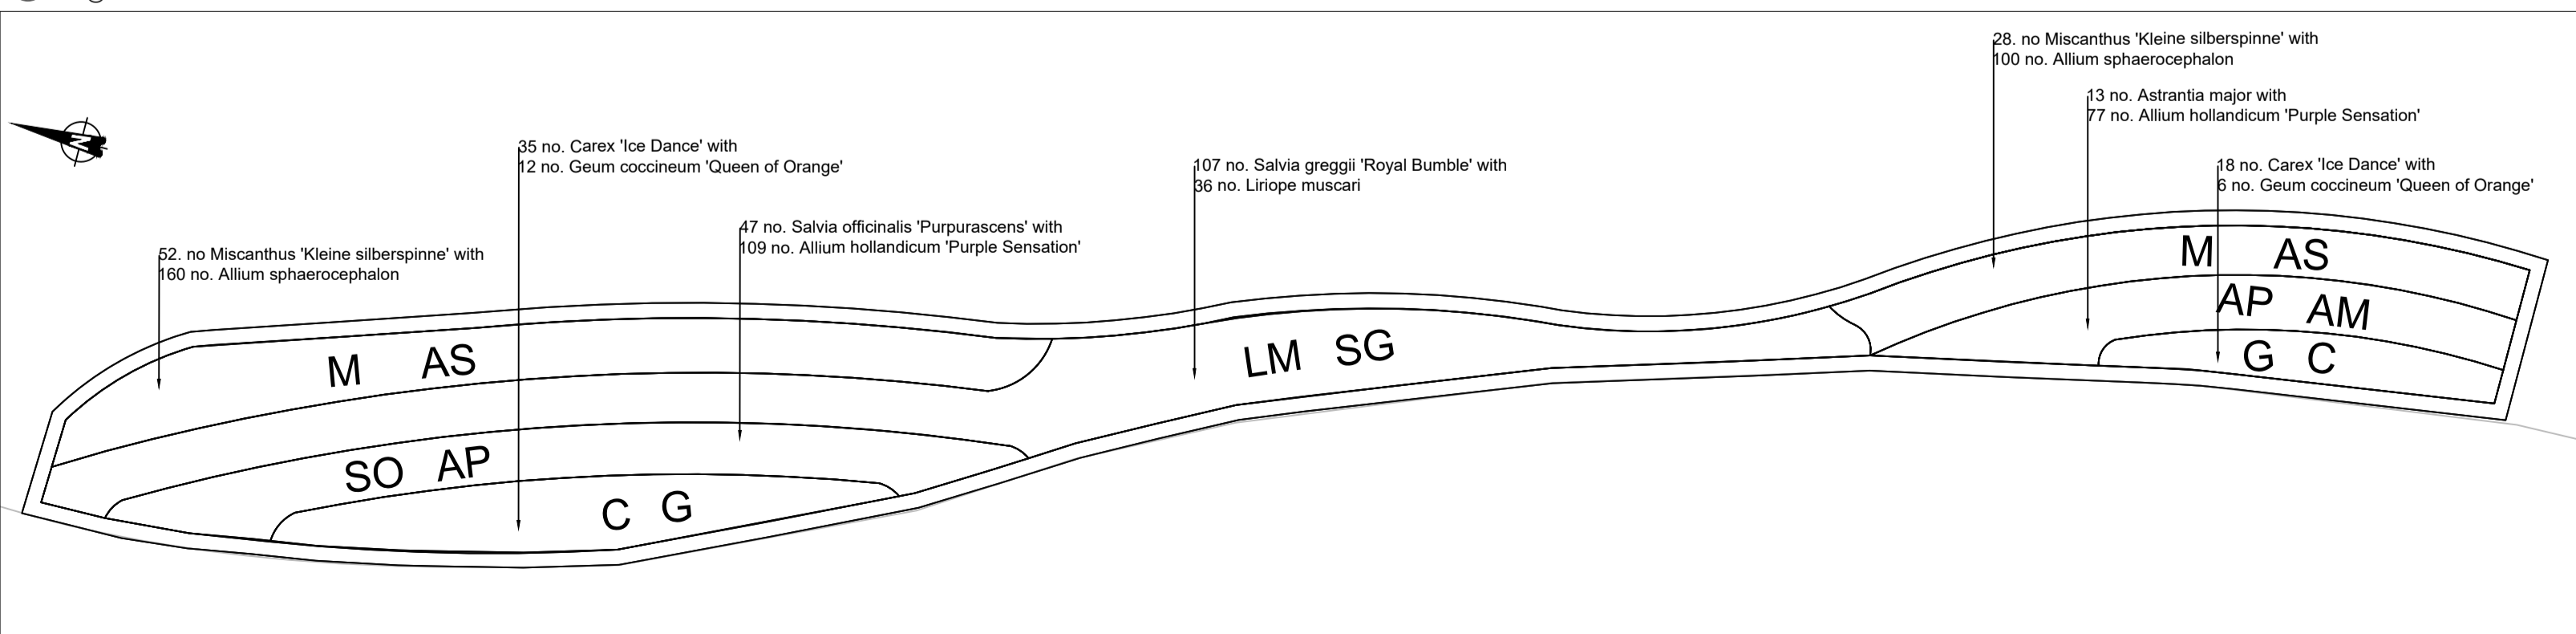

HERBACEOUS AND SHRUB PLANTING		RAIN GARDEN PLAN SCHEDULE				
SPECIES	COMMON NAME	CODE	POT SIZE	DENSITY	NOTES	QUANTITY
<i>Salvia officinalis</i> 'Purpurascens'	Purple sage	SO	CG 5L	15/m ²	Fully rooted pot, healthy crown	47
<i>Salvia greggii</i> 'Royal Bumble'	Autumn Sage 'Royal Bumble'	SG	CG 5L	15/m ²	Fully rooted pot, healthy crown	107
<i>Carex 'Ice Dance'</i>	Sedge 'Ice Dance'	C	CG 5L	15/m ²	Fully rooted pot, healthy clump	53
<i>Miscanthus 'Kleine silberspinne'</i>	Chinese Silver Grass	M	CG 5L	11/m ²	Fully rooted pot, healthy clump	80
<i>Astrantia major</i>	Greater Masterwort	AM	CG 5L	5/ m ²	Fully rooted pot, healthy clump	13
<i>Geum coccineum</i>	'Queen of orange'	G	CG 5L	5/ m ²	Fully rooted pot, healthy clump	18
<i>Liriope muscari</i>	Lily turf	LM	CG 5L	5/ m ²	Fully rooted pot, healthy clump	36
BULBS		RAIN GARDEN PLAN SCHEDULE				
SPECIES	COMMON NAME	CODE	POT SIZE	DENSITY	NOTES	QUANTITY
<i>Allium hollandicum</i> 'Purple Sensation'	Dutch garlic 'purple Sensation'	AP	10cm +	150mm centres	Planted individually at 150mm centres. Inbetween purple sage	186
<i>Allium sphaerocephalon</i>	Round headed garlic	AS	5cm +	40/m ²	Planted in groups of 5-10 inbetween miscanthus	260

C05	10/02/26	LA	Update to mound 1 due to bin store update	LA	RW
C04	17/10/25	MY	Update to species within planter A to north of site	LA	RW
C04	17/10/25	MY	Update to rain garden B as per kerb realignment	LA	RW
C03	20/06/25	LA	Amendment to rain garden 'E'		RW KM
C02	30/10/24	LA	Issue for construction		RW KM
C01	20/09/24	LA	Issue for construction		RW KM
P02	27/06/24	LA	Relocation of SuDs on George Street		RW KM
P01	16/06/23	LA	First Issue		RW KM
REV	DATE	BY	DESCRIPTION		CHK APP

DRAWING STATUS:
A - FIT FOR CONSTRUCTION

4th Floor, 6 Devonshire Square, London, EC2M 4YE, UK
T+ 44 (0) 207 337 1700, F+ 44 (0) 207 337 1701
wsp.com

CLIENT:

SITE PROJECT:
Heckmondwike Bus Station

TITLE:
Planting Design
SHEET 2 OF 3

SCALE @ A1: 1:50	CHECKED: RW	APPROVED: KM
PROJECT NO: 70079085	DESIGNED: LA	DATE: FEB26

DRAWING NO: TCF-WSP-KHBH-XXX-DR-LE-000002	REV: C05
--	-------------