



A Plan - Rain Garden Planting Detail  
1:50 @ A1

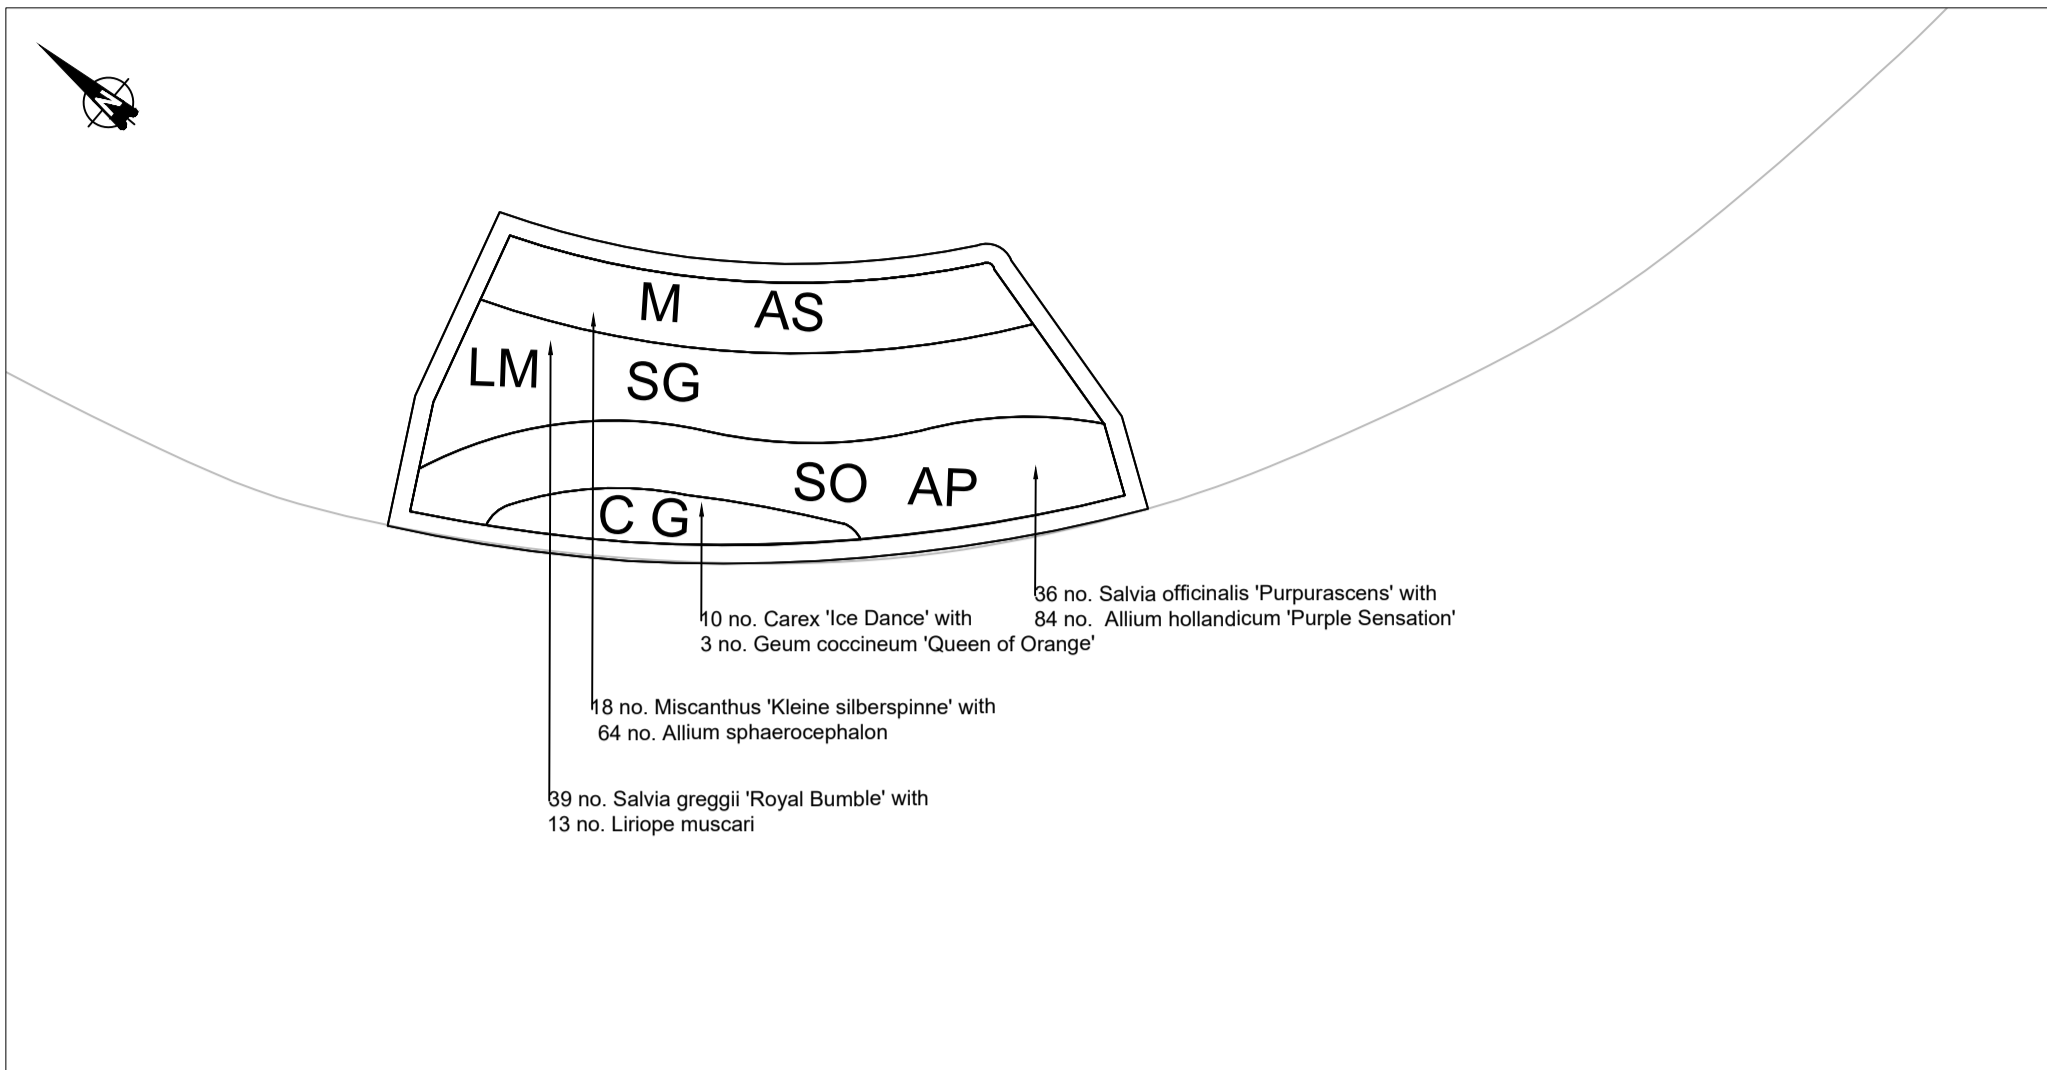


RAIN GARDEN A		RAIN GARDEN PLAN SCHEDULE					
HERBACEOUS AND SHRUB PLANTING							
SPECIES	COMMON NAME	CODE	POT SIZE	DENSITY	NOTES	QUANTITY	
<i>Salvia officinalis</i> 'Purpurascens'	Purple sage	SO	CG 5L	15/m2	Fully rooted pot, healthy crown	36	
<i>Salvia greggii</i> 'Royal Bumble'	Autumn Sage 'Royal Bumble'	SG	CG 5L	15/m2	Fully rooted pot, healthy crown	39	
<i>Carex 'Ice Dance'</i>	Sedge 'Ice Dance'	C	CG 5L	15/m2	Fully rooted pot, healthy clump	10	
<i>Miscanthus 'Kleine silberspinne'</i>	Chinese Silver Grass	M	CG 5L	11/m2	Fully rooted pot, healthy clump	18	
<i>Liriope muscari</i>	Lily turf	LM	CG 5L	5/ m2	Fully rooted pot, healthy clump	13	
<i>Geum coccineum</i>	Queen of orange'	G	CG 5L	5/ m2	Fully rooted pot, healthy clump	3	
BULBS							
SPECIES	COMMON NAME	CODE	POT SIZE	DENSITY	NOTES	QUANTITY	
<i>Allium hollandicum</i> 'Purple Sensation'	Dutch garlic 'Purple Sensation'	AP	10cm +	35/m2 150mm centres	Planted individually at 150mm centres in-between purple sage	84	
<i>Allium sphaerocephalon</i>	Round headed garlic	AS	5cm +	40/m2	Planted in groups of 5-10 in-between miscanthus	64	

B Plan - Rain Garden Planting Detail  
1:50 @ A1

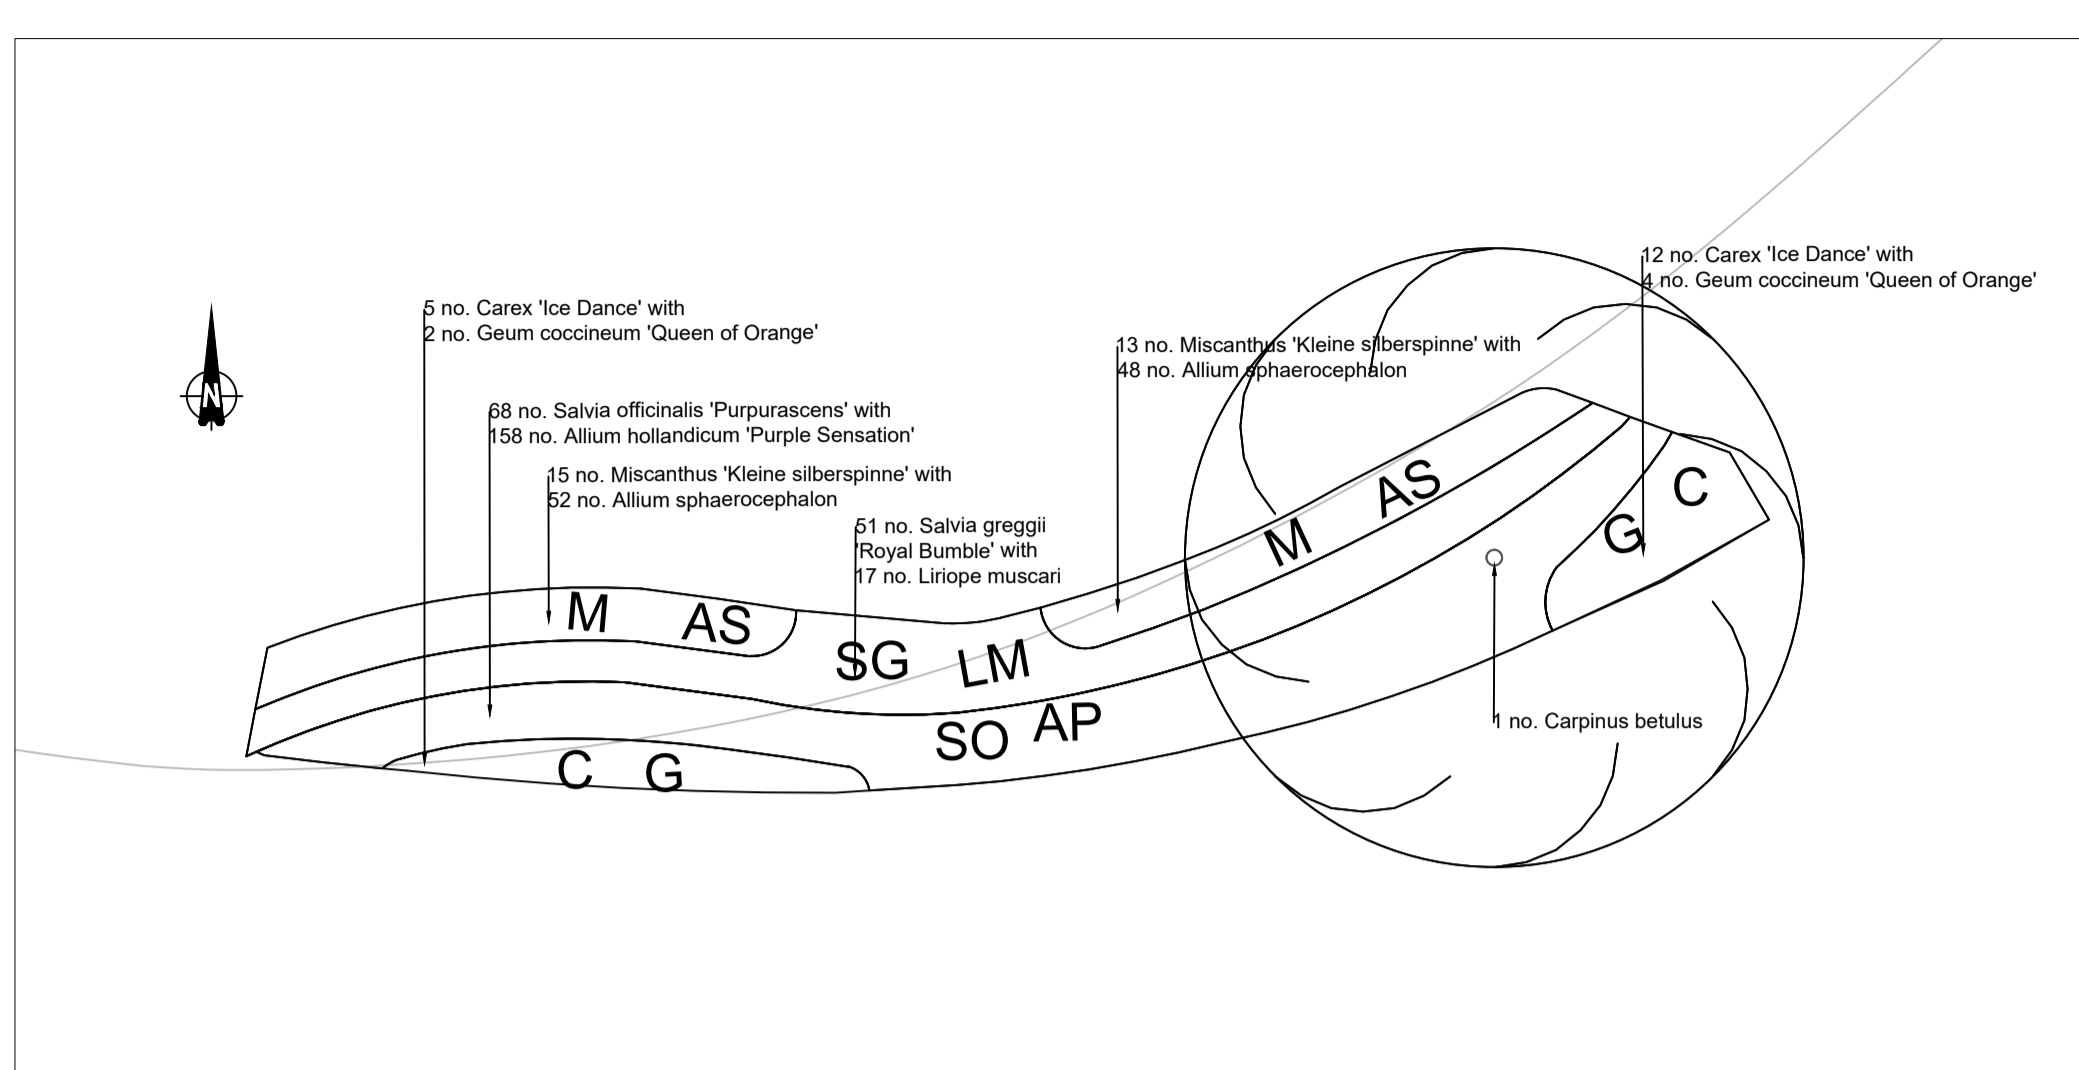


RAIN GARDEN B		RAIN GARDEN PLAN SCHEDULE					
HERBACEOUS AND SHRUB PLANTING							
SPECIES	COMMON NAME	CODE	POT SIZE	DENSITY	NOTES	QUANTITY	
<i>Salvia officinalis</i> 'Purpurascens'	Purple sage	SO	CG 5L	15/m2	Fully rooted pot, healthy crown	68	
<i>Salvia greggii</i> 'Royal Bumble'	Autumn Sage 'Royal Bumble'	SG	CG 5L	15/m2	Fully rooted pot, healthy crown	51	
<i>Carex 'Ice Dance'</i>	Sedge 'Ice Dance'	C	CG 5L	15/m2	Fully rooted pot, healthy clump	17	
<i>Miscanthus 'Kleine silberspinne'</i>	Chinese Silver Grass	M	CG 5L	11/m2	Fully rooted pot, healthy clump	28	
<i>Liriope muscari</i>	Lily turf	LM	CG 5L	5/ m2	Fully rooted pot, healthy clump	17	
<i>Geum coccineum</i>	'Queen of orange'	G	CG 5L	5/ m2	Fully rooted pot, healthy clump	6	
BULBS							
SPECIES	COMMON NAME	CODE	POT SIZE	DENSITY	NOTES	QUANTITY	
<i>Allium hollandicum</i> 'Purple Sensation'	Dutch garlic 'purple Sensation'	AP	10cm +	35/m2 150mm centres	Planted individually at 150mm centres in-between purple sage	158	
<i>Allium sphaerocephalon</i>	Round headed garlic	AS	5cm +	40/m2	Planted in groups of 5-10 in-between miscanthus	100	
TREES							
SPECIES	COMMON NAME	POT SIZE	GIRTH	NOTES	QUANTITY		
<i>Carpinus betulus</i> 'Fastigiata'	Upright Hornbeam	RB	16-18cm	Min Height 450 cm, Min Clear Stem 200 cm	1		

E Plan - Rain Garden Planting Detail  
1:50 @ A1

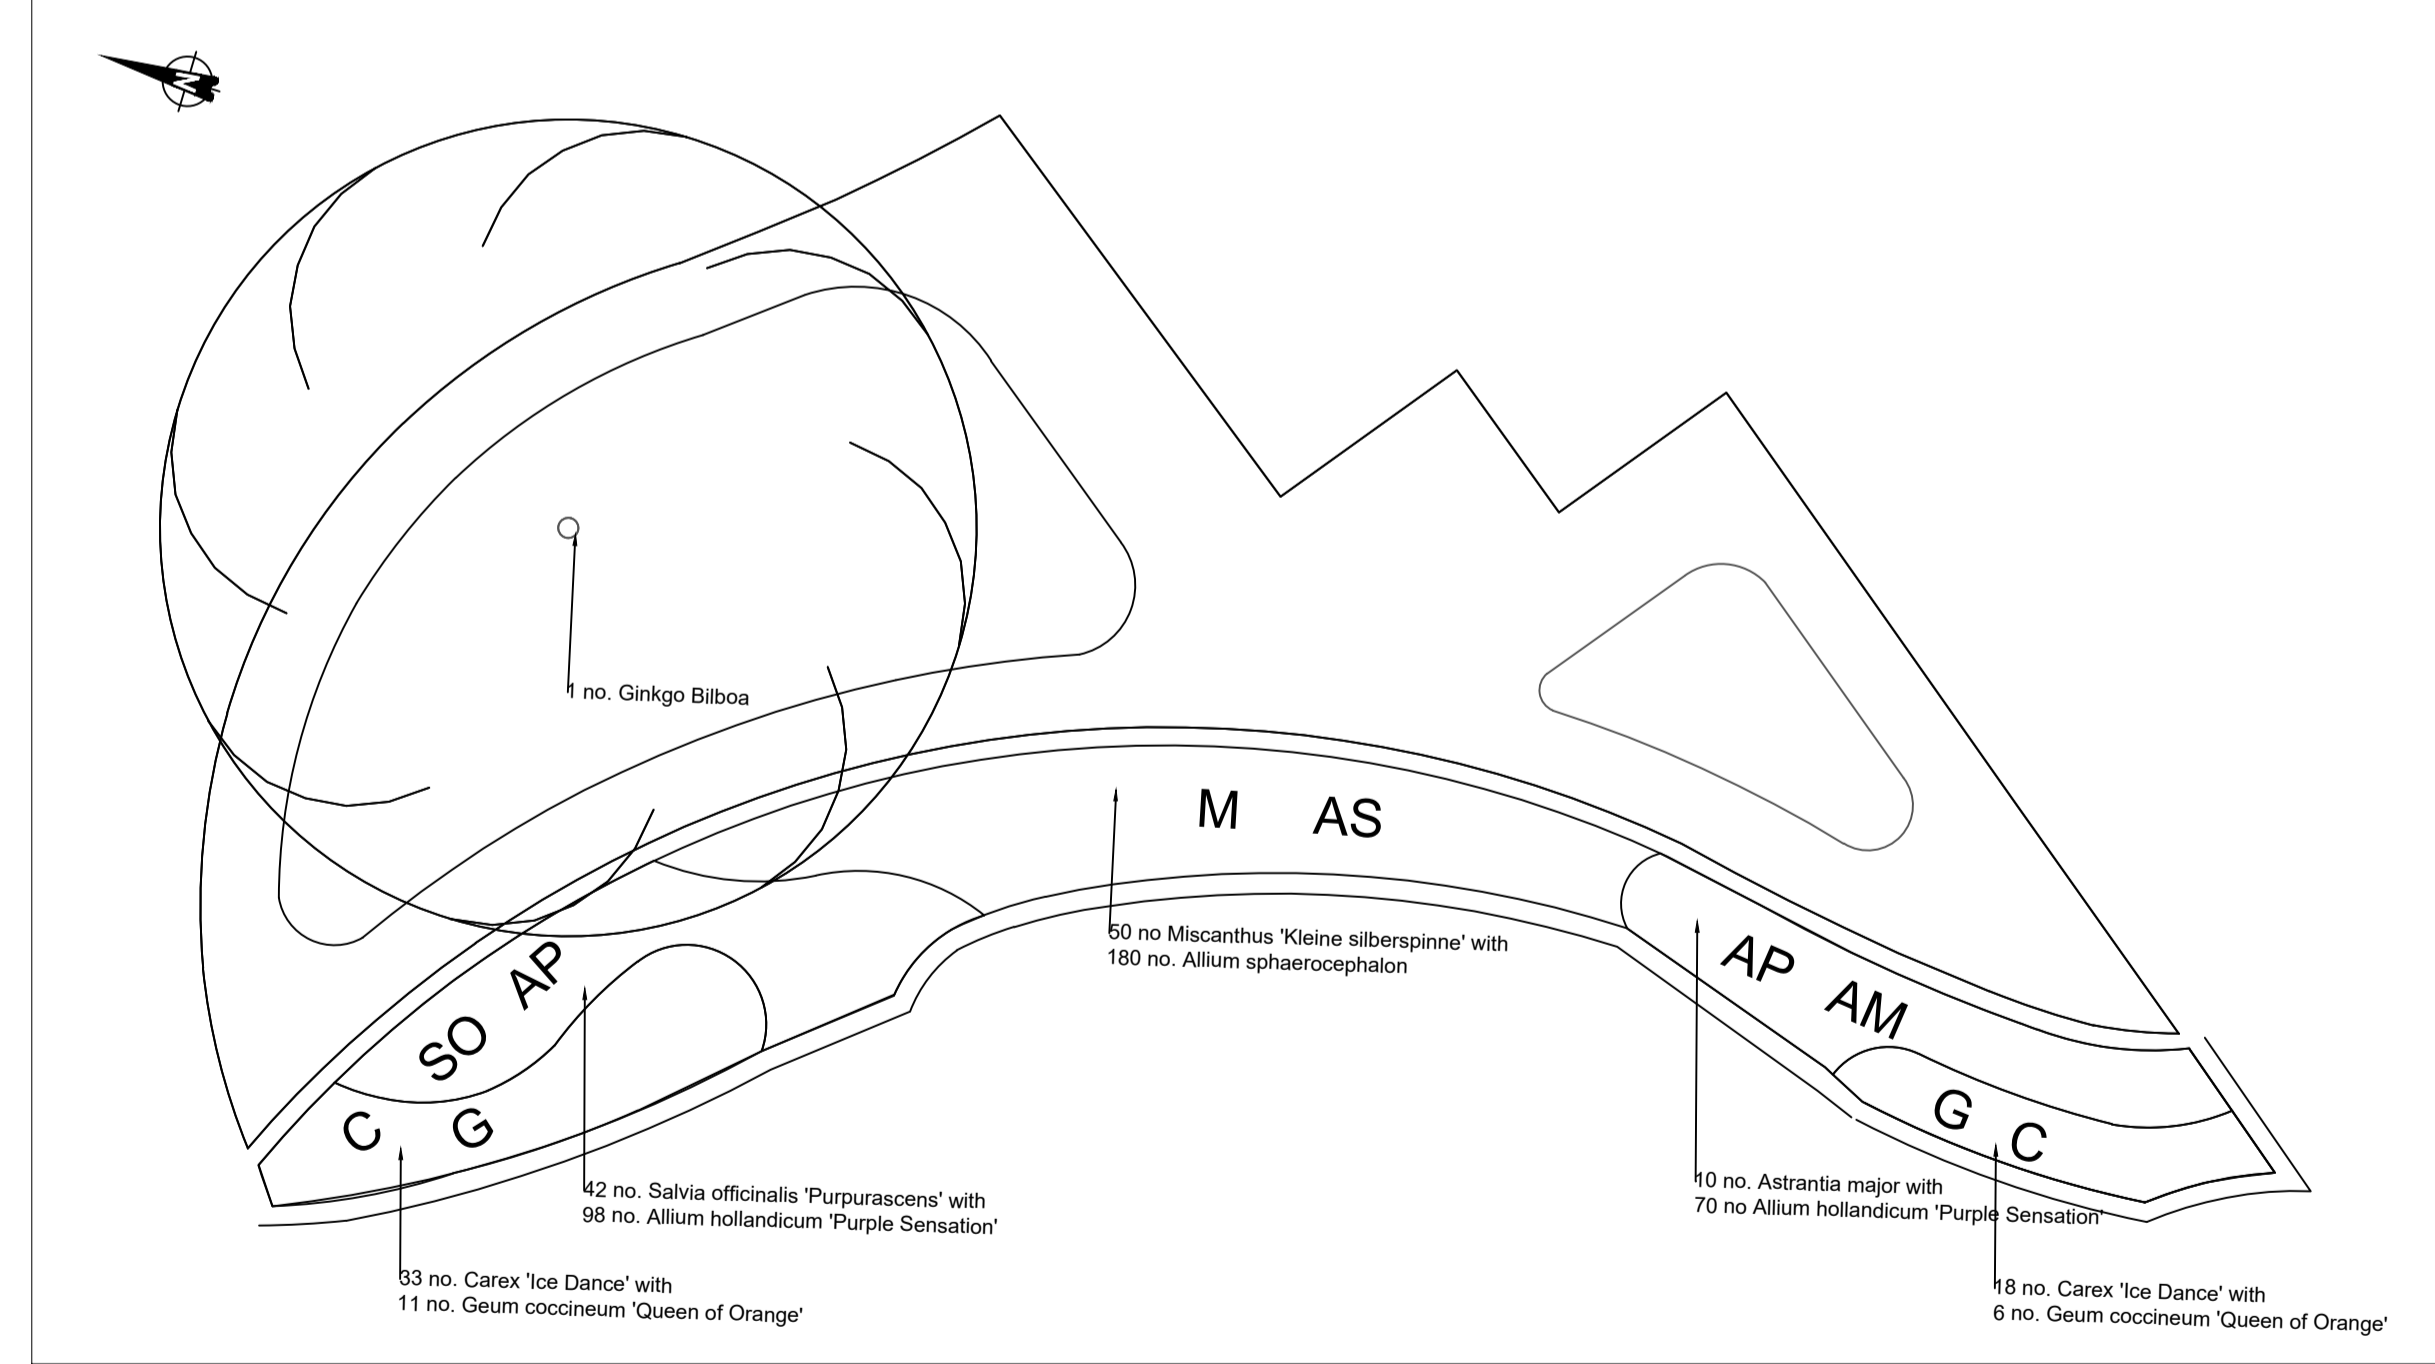

RAIN GARDEN E		RAIN GARDEN PLAN SCHEDULE					
HERBACEOUS AND SHRUB PLANTING							
SPECIES	COMMON NAME	CODE	POT SIZE	DENSITY	NOTES	QUANTITY	
<i>Salvia officinalis</i> 'Purpurascens'	Purple sage	SO	CG 5L	15/m2	Fully rooted pot, healthy crown	42	
<i>Carex 'Ice Dance'</i>	Sedge 'Ice Dance'	C	CG 5L	15/m2	Fully rooted pot, healthy clump	51	
<i>Miscanthus 'Kleine silberspinne'</i>	Chinese Silver Grass	M	CG 5L	11/m2	Fully rooted pot, healthy clump	50	
<i>Astrantia major</i>	Greater Masterwort	AM	CG 5L	5/ m2	Fully rooted pot, healthy clump	10	
<i>Geum coccineum</i>	Queen of orange'	G	CG 5L	5/ m2	Fully rooted pot, healthy clump	17	
BULBS							
SPECIES	COMMON NAME	CODE	POT SIZE	DENSITY	NOTES	QUANTITY	
<i>Allium hollandicum</i> 'Purple Sensation'	Dutch garlic 'purple Sensation'	AP	10cm +	35/m2 150mm centres	Planted individually at 150mm centres. Inbetween purple sage	168	
<i>Allium sphaerocephalon</i>	Round headed garlic	AS	5cm +	40/m2	Planted in groups of 5-10 inbetween miscanthus	180	
TREES							
SPECIES	COMMON NAME	POT SIZE	DENSITY	NOTES	QUANTITY		
Ginkgo Biloba	Maidenhair Tree	RB	16-18cm	Min Height 450, Min Clear Stem 200cm	1		

DO NOT SCALE

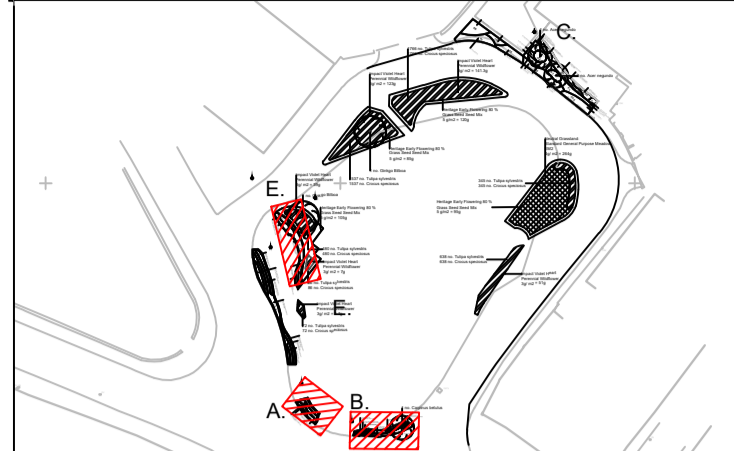

REV	DATE	BY	DESCRIPTION	CHK	APP
C05	10/02/26	LA	Update to mound 1 due to bin store update	LA	RW
C04	17/10/25	MY	Update to species within planter A to north of site LA	LA	RW
C04	17/10/25	MY	Update to rain garden B as per kerb realignment	LA	RW
C03	20/06/25	LA	Amendment to rain garden 'E'	RW	KM
C02	30/10/24	LA	Issue for construction	RW	KM
C01	20/09/24	LA	Issue for construction	RW	KM
P01	16/06/23	LA	First Revision	RW	KM

DRAWING STATUS: A - FIT FOR CONSTRUCTION

**wsp**

4th Floor, 6 Devonshire Square, London, EC2M 4YE, UK  
T+44 (0) 207 337 1700, F+44 (0) 207 337 1701  
wsp.com

CLIENT: **Kirklees** COUNCIL

SITE PROJECT: **Heckmondwike Bus Station**

TITLE: **Planting Design SHEET 1 OF 3**

SCALE @ A1: 1:50	CHECKED: RW	APPROVED: KM
PROJECT NO: 70079085	DESIGNED: LA	DATE: FEB26

DRAWING No: TCF-WSP-KHBH-XXX-DR-LE-000002	REV: C05
---	----------

© WSP UK Ltd

File name: \\uk.wspgroup.com\central\_data\Projects\70097xxx\70097732 - Heckmondwike BS - RIBA4\03 WIP\LA Landscape Architect\02 CAD-BIM Models\Details\For Issue Sept 24 C01