

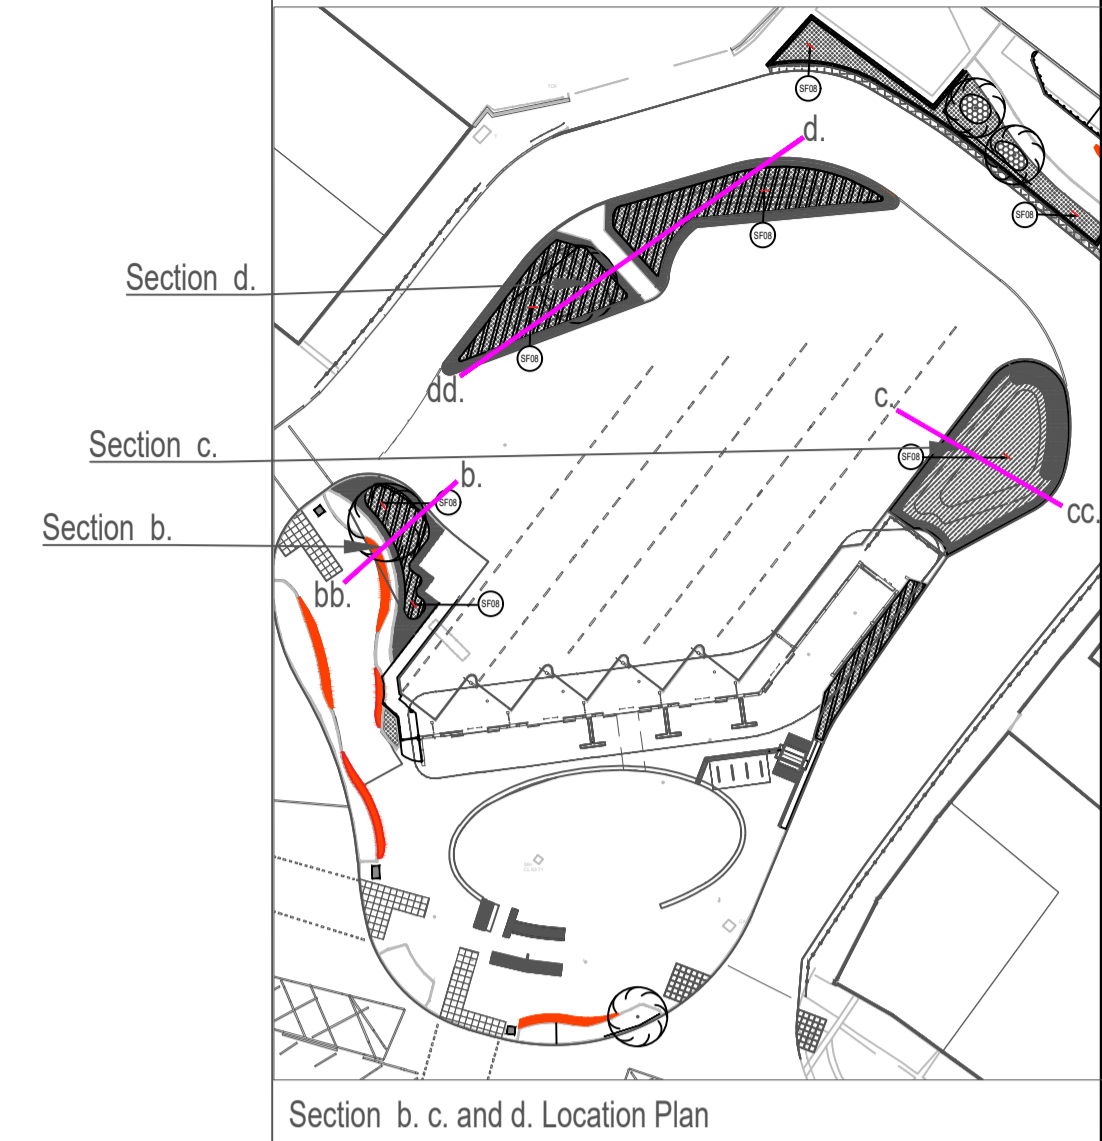



b Section b - Typical Section through Wildflower Mound
1: 20 @A1

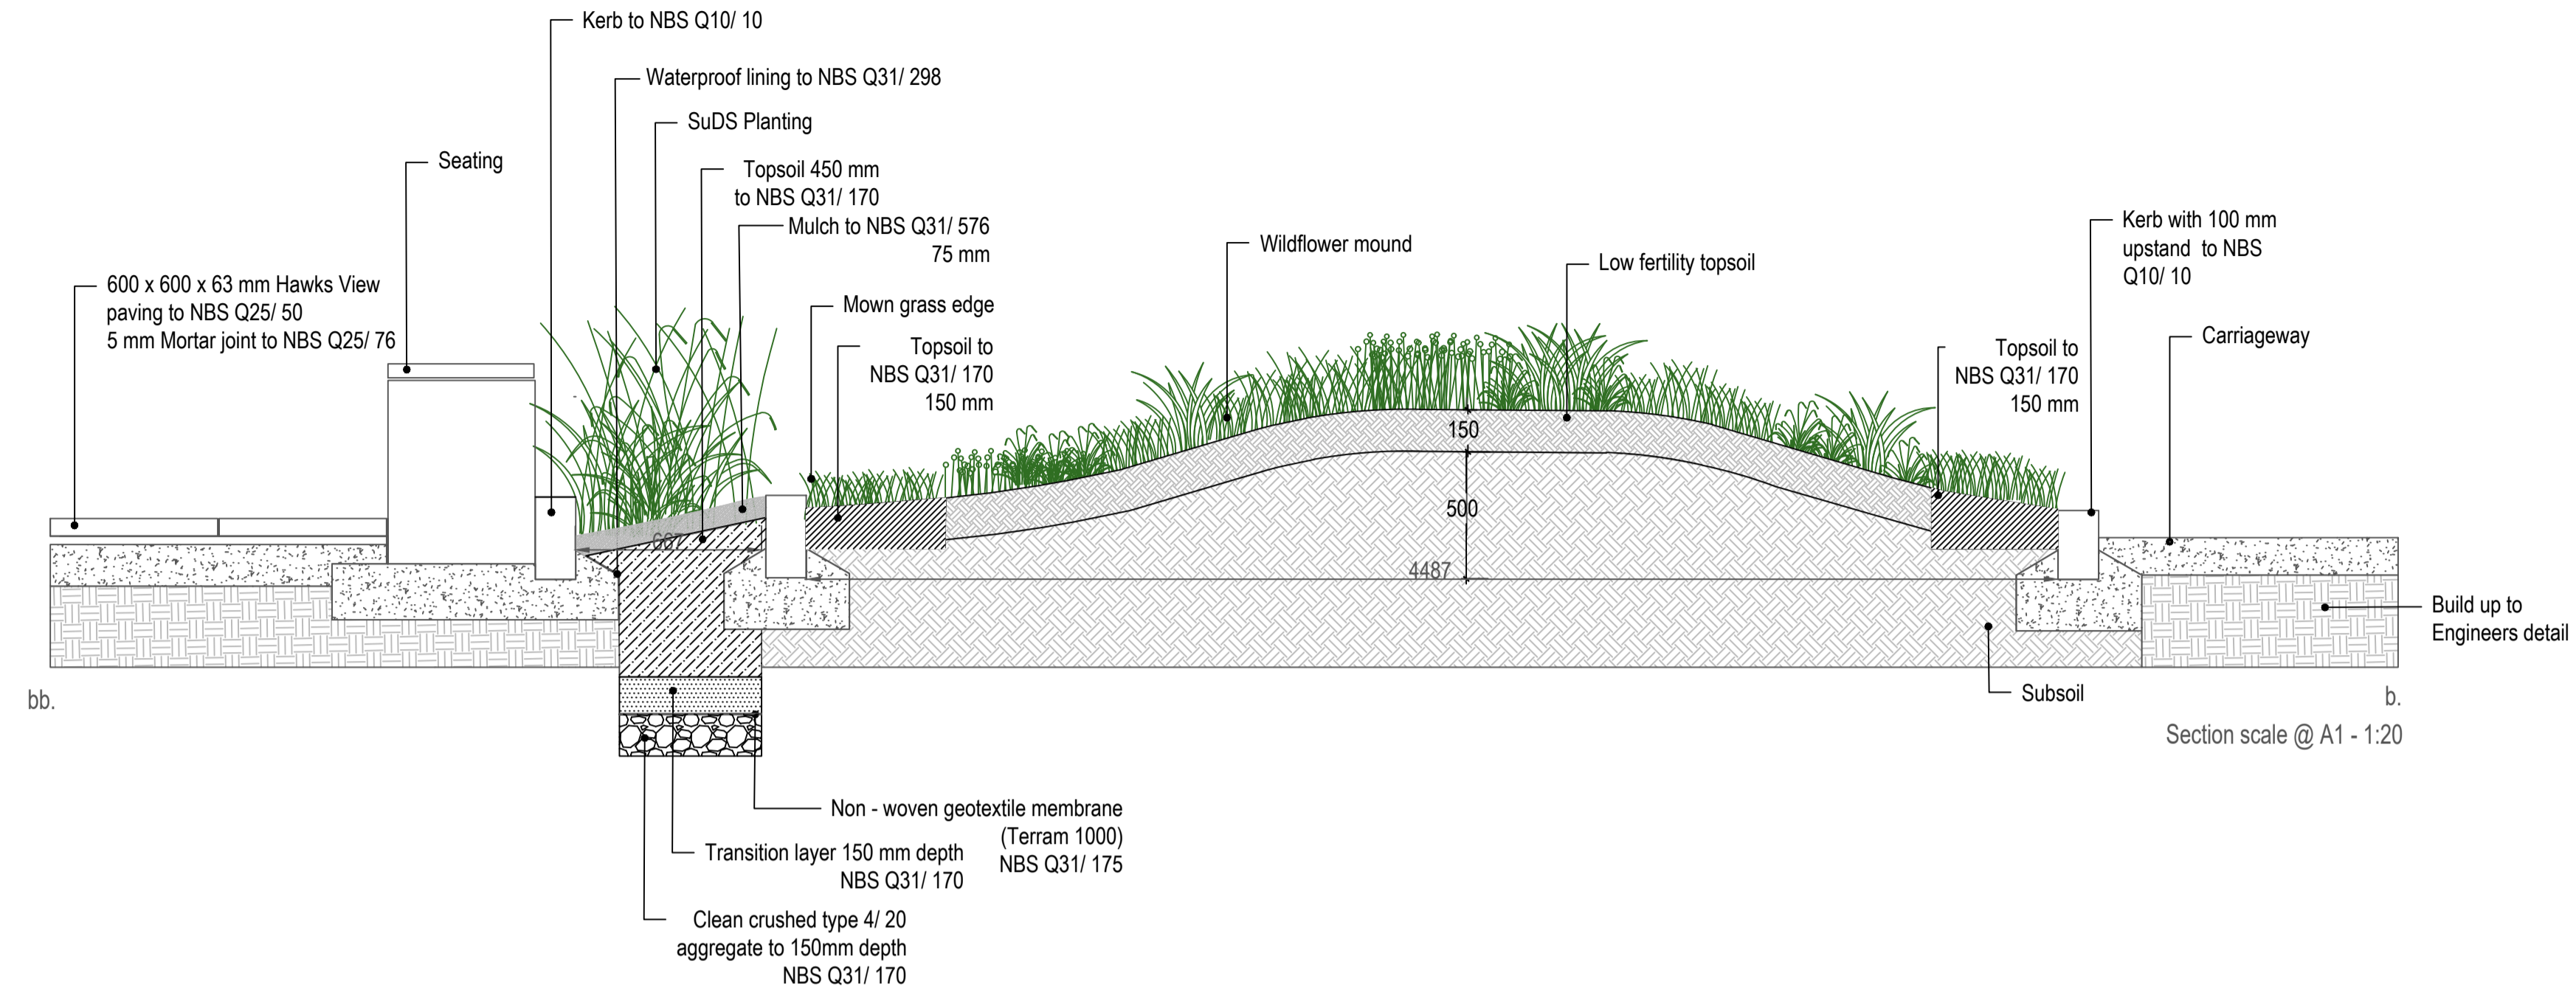

c Section c - Typical Section through Wildflower Mound
1: 20 @A1

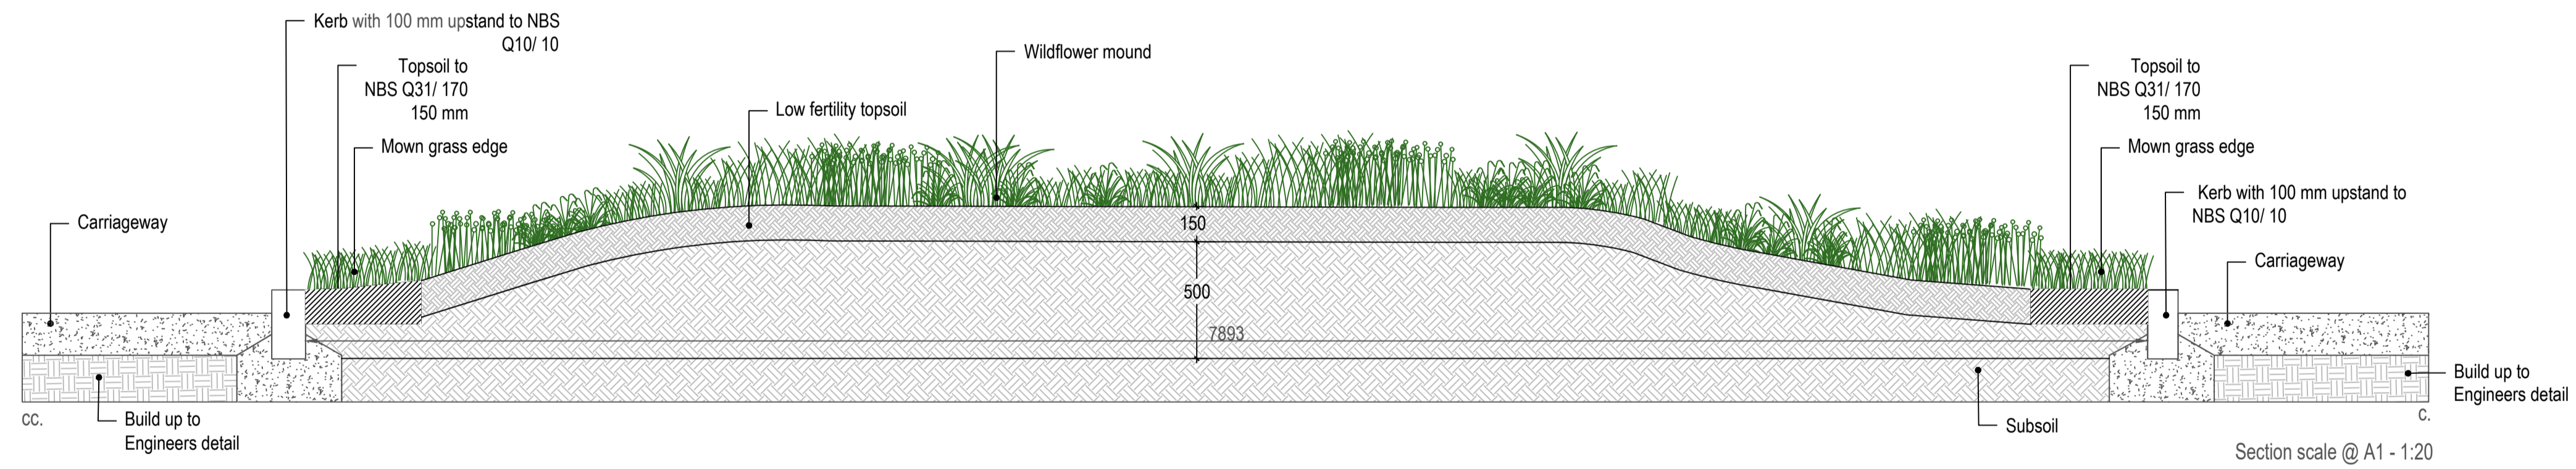

d Section d - Typical Section through Wildflower Mound
1: 50 @A1

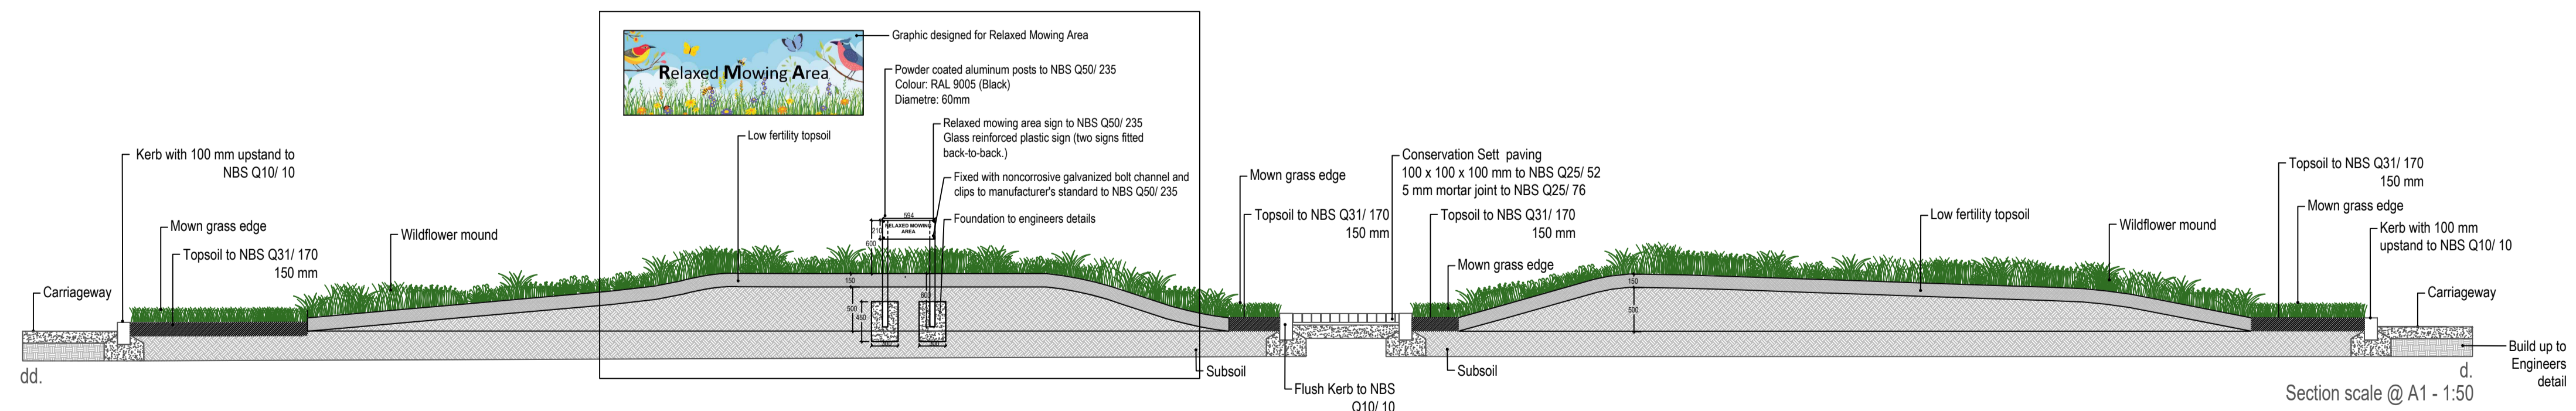

NOTES:

- For planting species refer to planting plan TCF-WSP-KHBH-XXX-DR-LE-000002
- All dimensions shown are in mm unless otherwise stated.

REV	DATE	BY	DESCRIPTION	CHK	APP
C02	30/10/24	LA	Conservation kerb removed from design	RW	KM
C01	20/09/24	LA	Issue for construction	RW	KM
P02	29/04/24	LA	Amendment to paving material as part of VE	RW	KM
P01	18/08/23	LA	First Issue	RW	KM

DRAWING STATUS: **A - FIT FOR CONSTRUCTION**

4th Floor, 6 Devonshire Square, London, EC2M 4YE, UK
T+44 (0) 207 337 1700, F+44 (0) 207 337 1701
wsp.com

CLIENT:

SITE/PROJECT: **Heckmondwike Bus Hub**

TITLE: **Landscape Design
Soft Detail
Sheet 2of3**

SCALE @ A1:	CHECKED:	DESIGNED:	DRAWN:	DATE:	APPROVED:
-	RW	LA	LA	OCT24	KM

BROWNO: TCF-WSP-KHBH-XXX-DR-LE-000003
REV: C02

© WSP UK Ltd

File name: \\UK\WSPGROUP\COMMON\DATA\PROJECTS\70079085\000003\HECKMONDWIKE\SS-RBA\A1\WSP\LANDSCAPE\ARCHITECTURE\CD\BIM\MODEL\SRBA-MODEL\TCF-WSP-KHBH-XXX-DR-LE-000003_SOFT DETAILS_022.DWG, printed on: 12 February 2025 17:01:23 by: akocot, Laura