
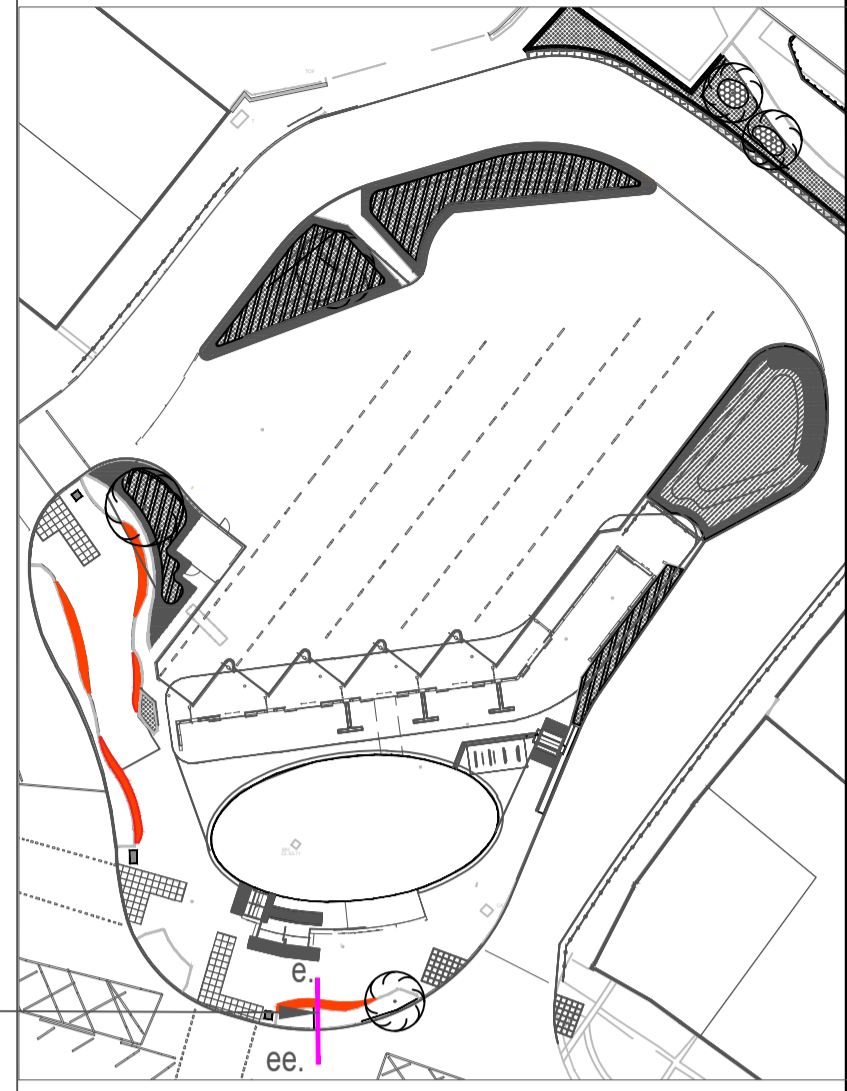


File name: \\UK\WSPGROUP\COMMON\DATA\PROJECTS\70079085\HEXMONDWIKE\SS - RBA\4\3\WPL\LANDSCAPE ARCHITECTURE\COLOUR\MODELS\BBA - MODEL\TCF-WSP-KHBH-XXX-DR-LE-000001.LANDSCAPE MODEL STAGE\1\02.DWG, printed on 05 November 2024 10:04:56, by Alekszandra

**e** Section e - Typical Section through Rain Garden

1: 20 @A1

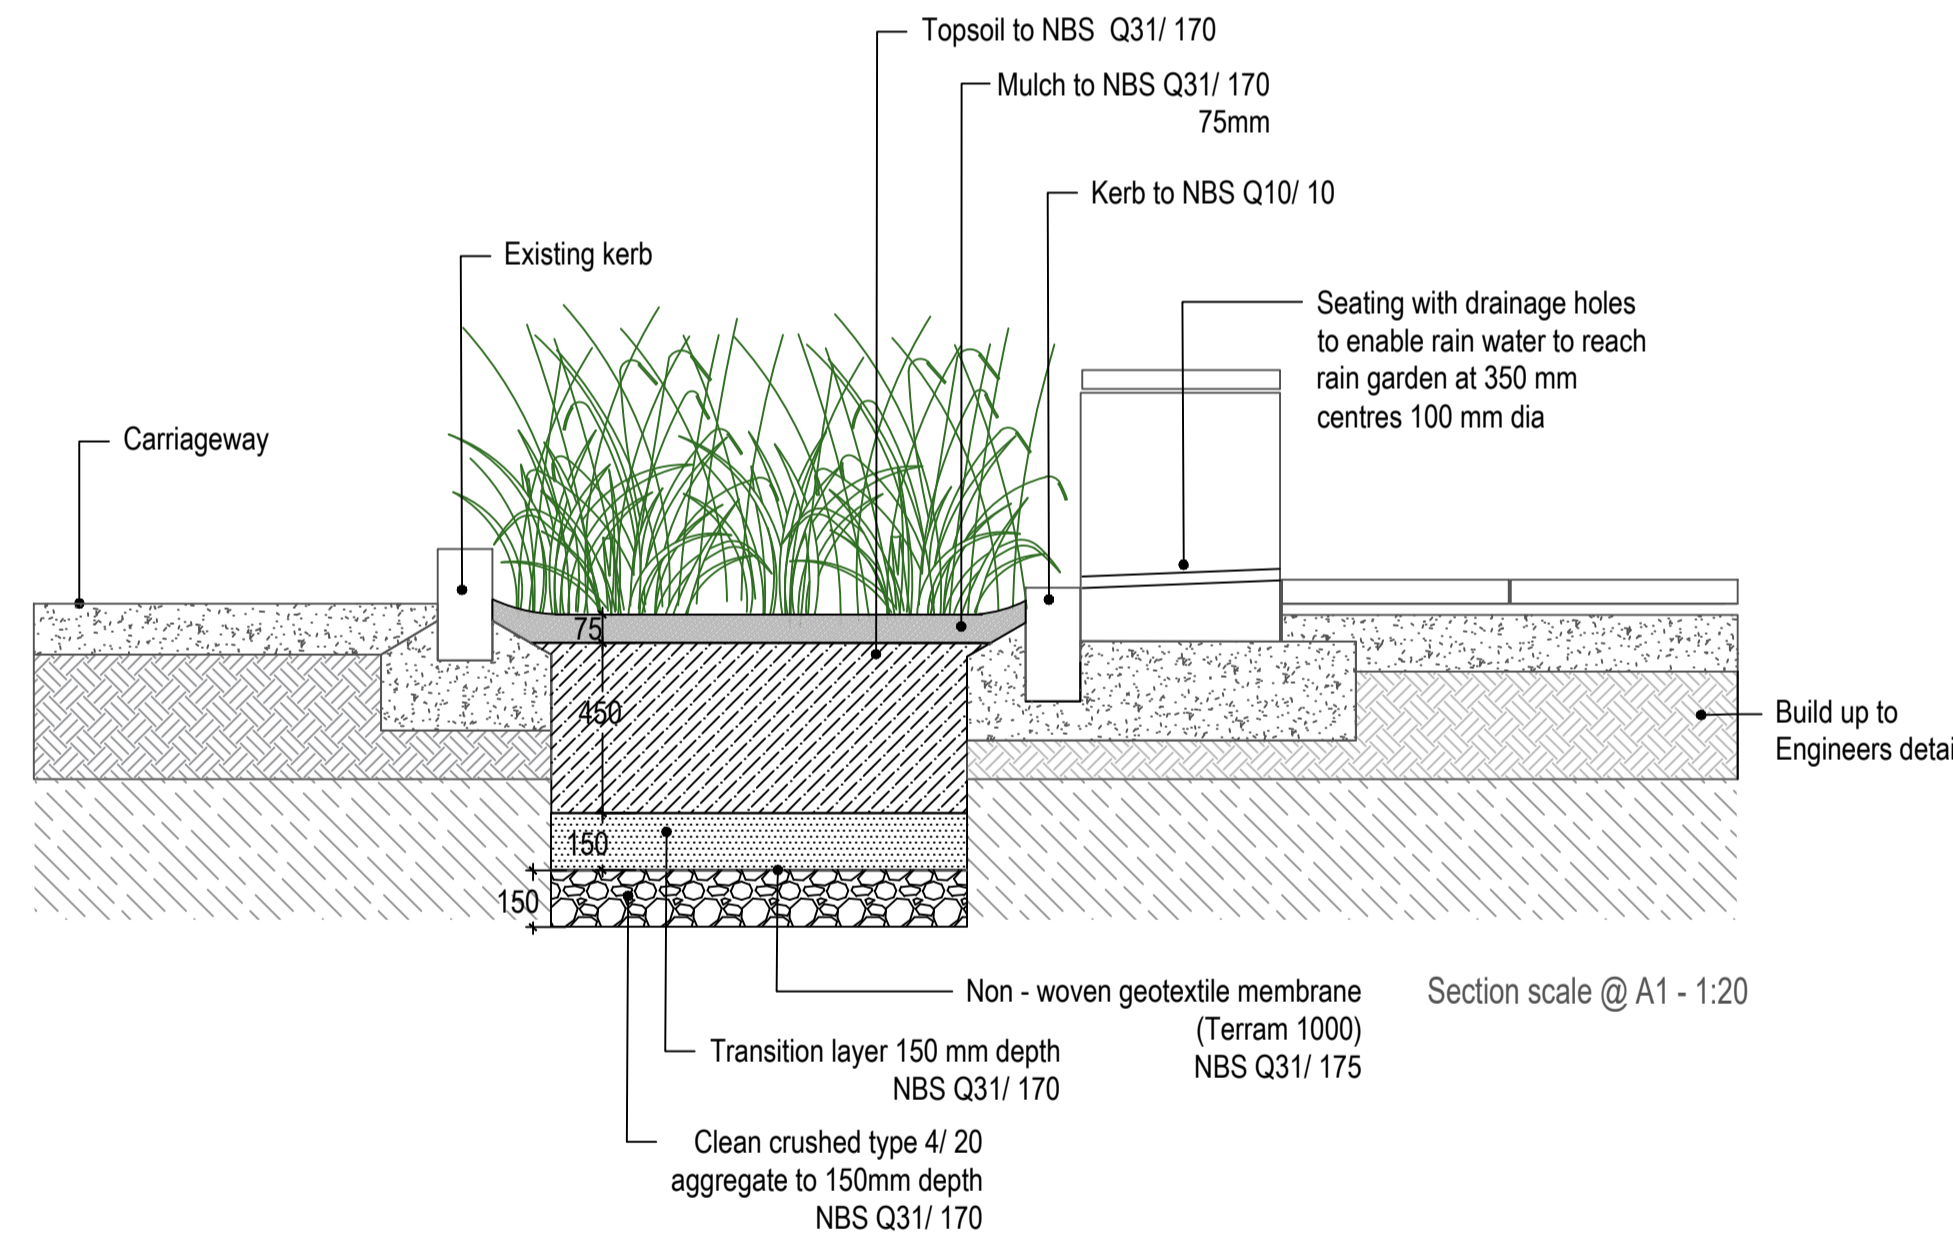

Section e.

Section e. Location Plan

- NOTES:
- For planting species refer to planting plan TCF-WSP-KHBH-XXX-DR-LE-000002
  - All dimensions shown are in mm unless otherwise stated.

CO2	30/10/24	LA	Conservation kerb removed from design	RW	KM
C01	20/09/24	LA	Issue for construction	RW	KM
P01	18/08/23	LA	First Issue	RW	KM
REV	DATE	BY	DESCRIPTION	CHK	APP

DRAWING STATUS: S2 - FOR INFORMATION

4th Floor, 6 Devonshire Square, London, EC2M 4YE, UK  
 T+44 (0) 207 337 1700, F+44 (0) 207 337 1701  
 wsp.com

CLIENT:

SITE/PROJECT: Heckmondwike Bus Hub

TITLE: Landscape Design  
 Soft Detail  
 Sheet 3of3

SCALE @ A1:	1:20	CHECKED:	RW	APPROVED:	KM
PROJECT NO:	70079085	DESIGNED:	LA	DRAWN:	LA
DRAWING NO:	TCF-WSP-KHBH-XXX-DR-LE-000003			DATE:	OCT24
REV:	C02			REV:	

© WSP UK Ltd