



File name: \\UK\WSPGROUP\COMMON\DATA\PROJECTS\70079085\000004_LE-000004_HARDDETAILS_C03.DWG, printed on 02 March 2026 17:10:10, by Administrator

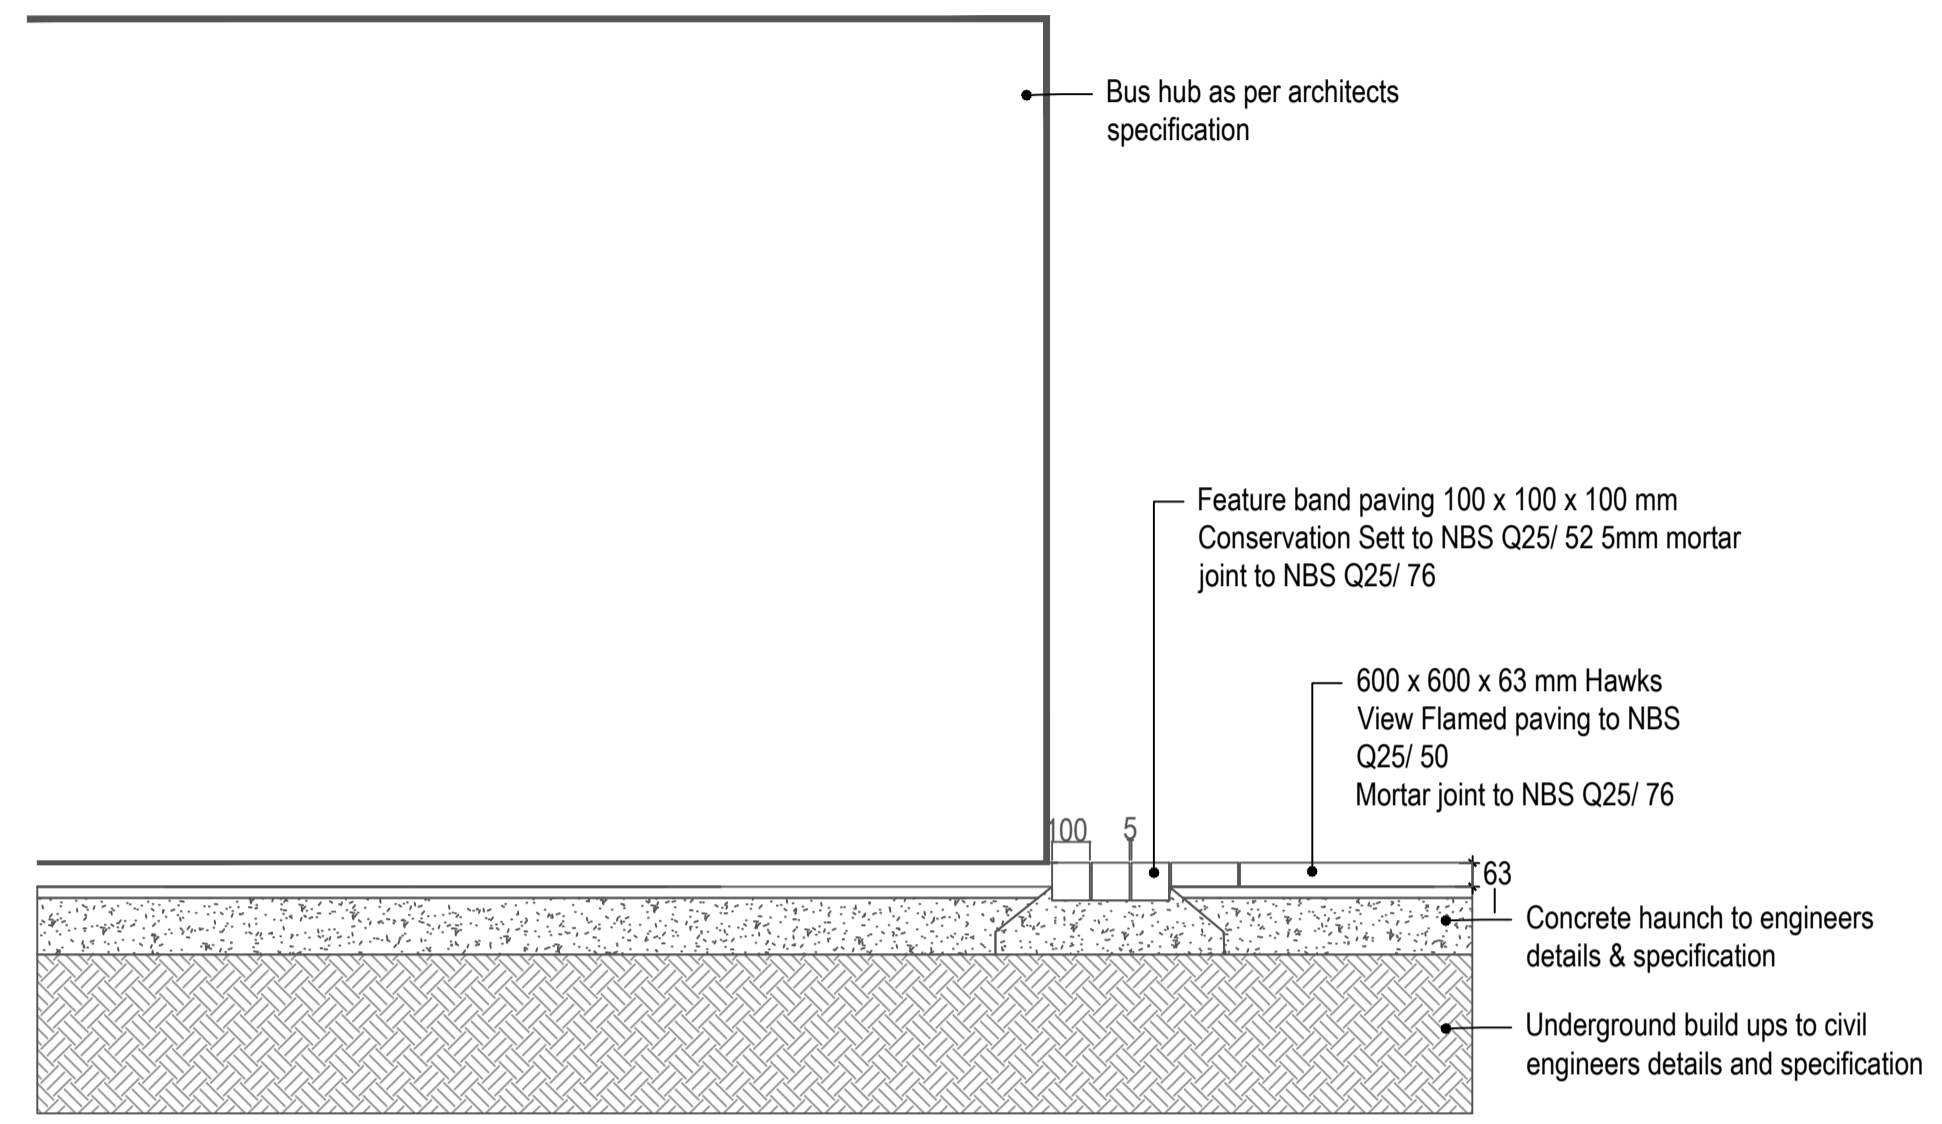

009 Typical section through feature band paving (HS02) around bus hub
1: 20 @A1

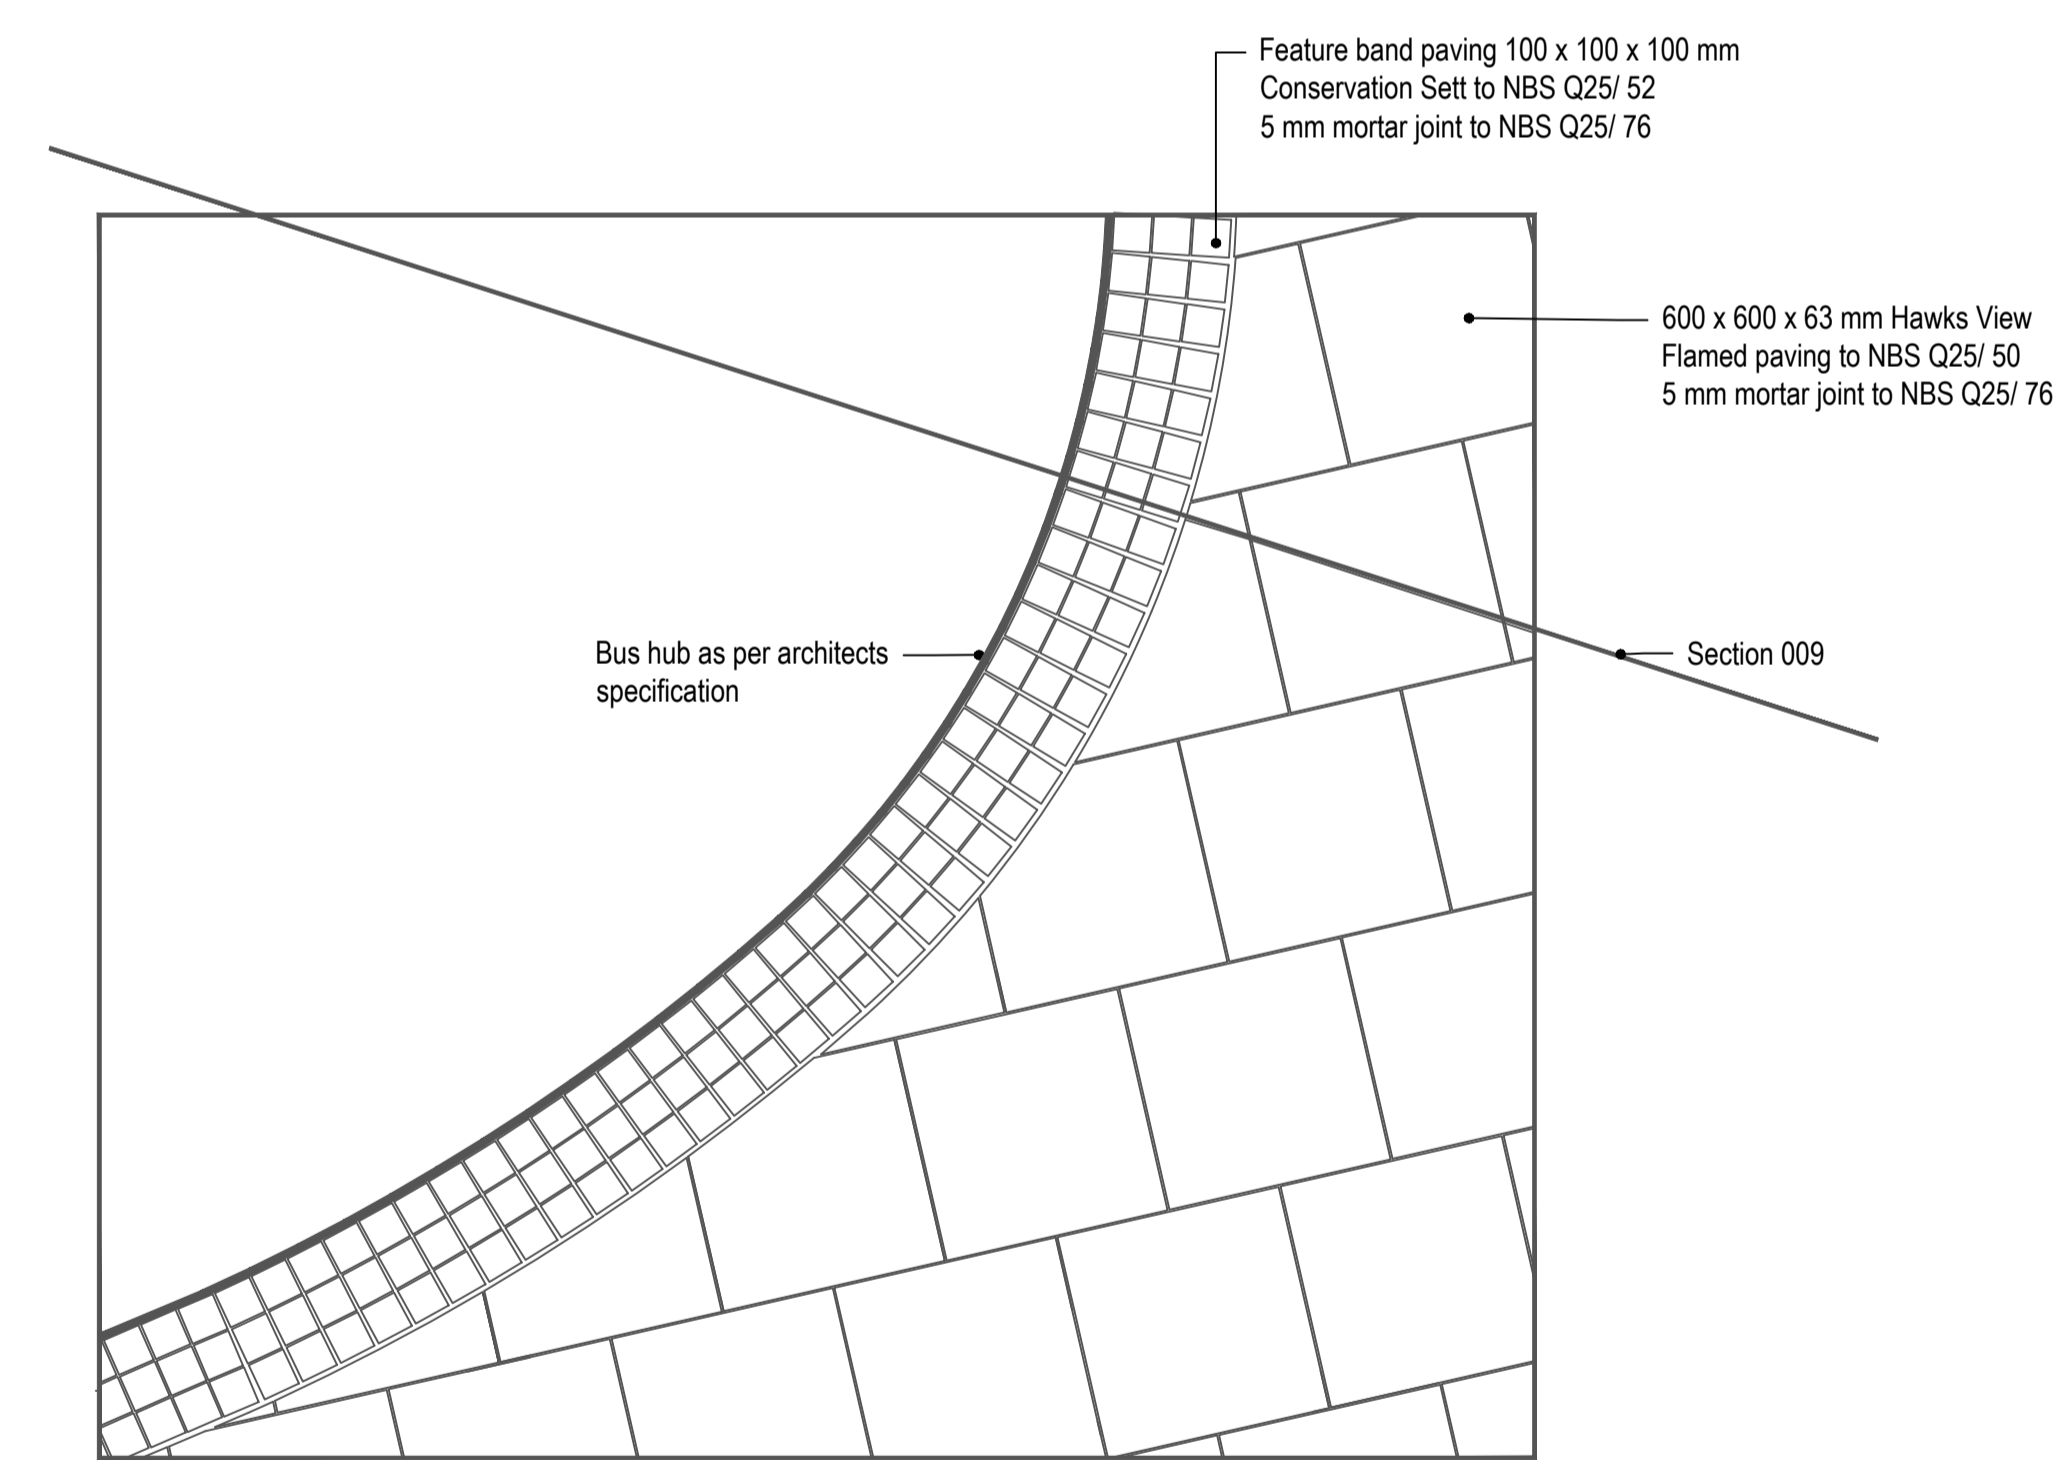

010 Paving swatch transition through feature band paving around bus hub (HS02) and Hawks View (HS01)
1: 20 @A1

NOTE: All dimensions are in millimeters

REV	DATE	BY	DESCRIPTION	CHK	APP
C03	02/03/26	LA	Updated to remove planter wall reference	RW	KM
C02	30/10/24	LA	Conservation kerb removed from design	RW	KM
C01	20/09/24	LA	Issue for construction	RW	KM
P03	27/06/24	LA	Relocation of SuDs from George St	RW	KM
P02	29/04/24	LA	Amendment to paving material as part of VE	RW	KM
P01	18/08/23	LA	First Issue	RW	KM

DRAWING STATUS: S2 - FOR INFORMATION



4th Floor, 6 Devonshire Square, London, EC2M 4YE, UK
T+44 (0) 207 337 1700, F+44 (0) 207 337 1701
wsp.com

CLIENT:



SITE/PROJECT: Heckmondwike Bus Station

TITLE: Landscape Design
Hard Detail
Sheet 2 of 3

SCALE @ A1: 1:50	CHECKED: RW	APPROVED: KM
PROJECT NO: 70079085	DESIGNED: LA	DRAWN: LA
		DATE: MARCH26

DRAWING NO: TCF-WSP-KHBH-XXX-DR-LE-000004	REV: C03
---	----------

© WSP UK Ltd