
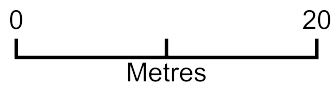


121 bedale

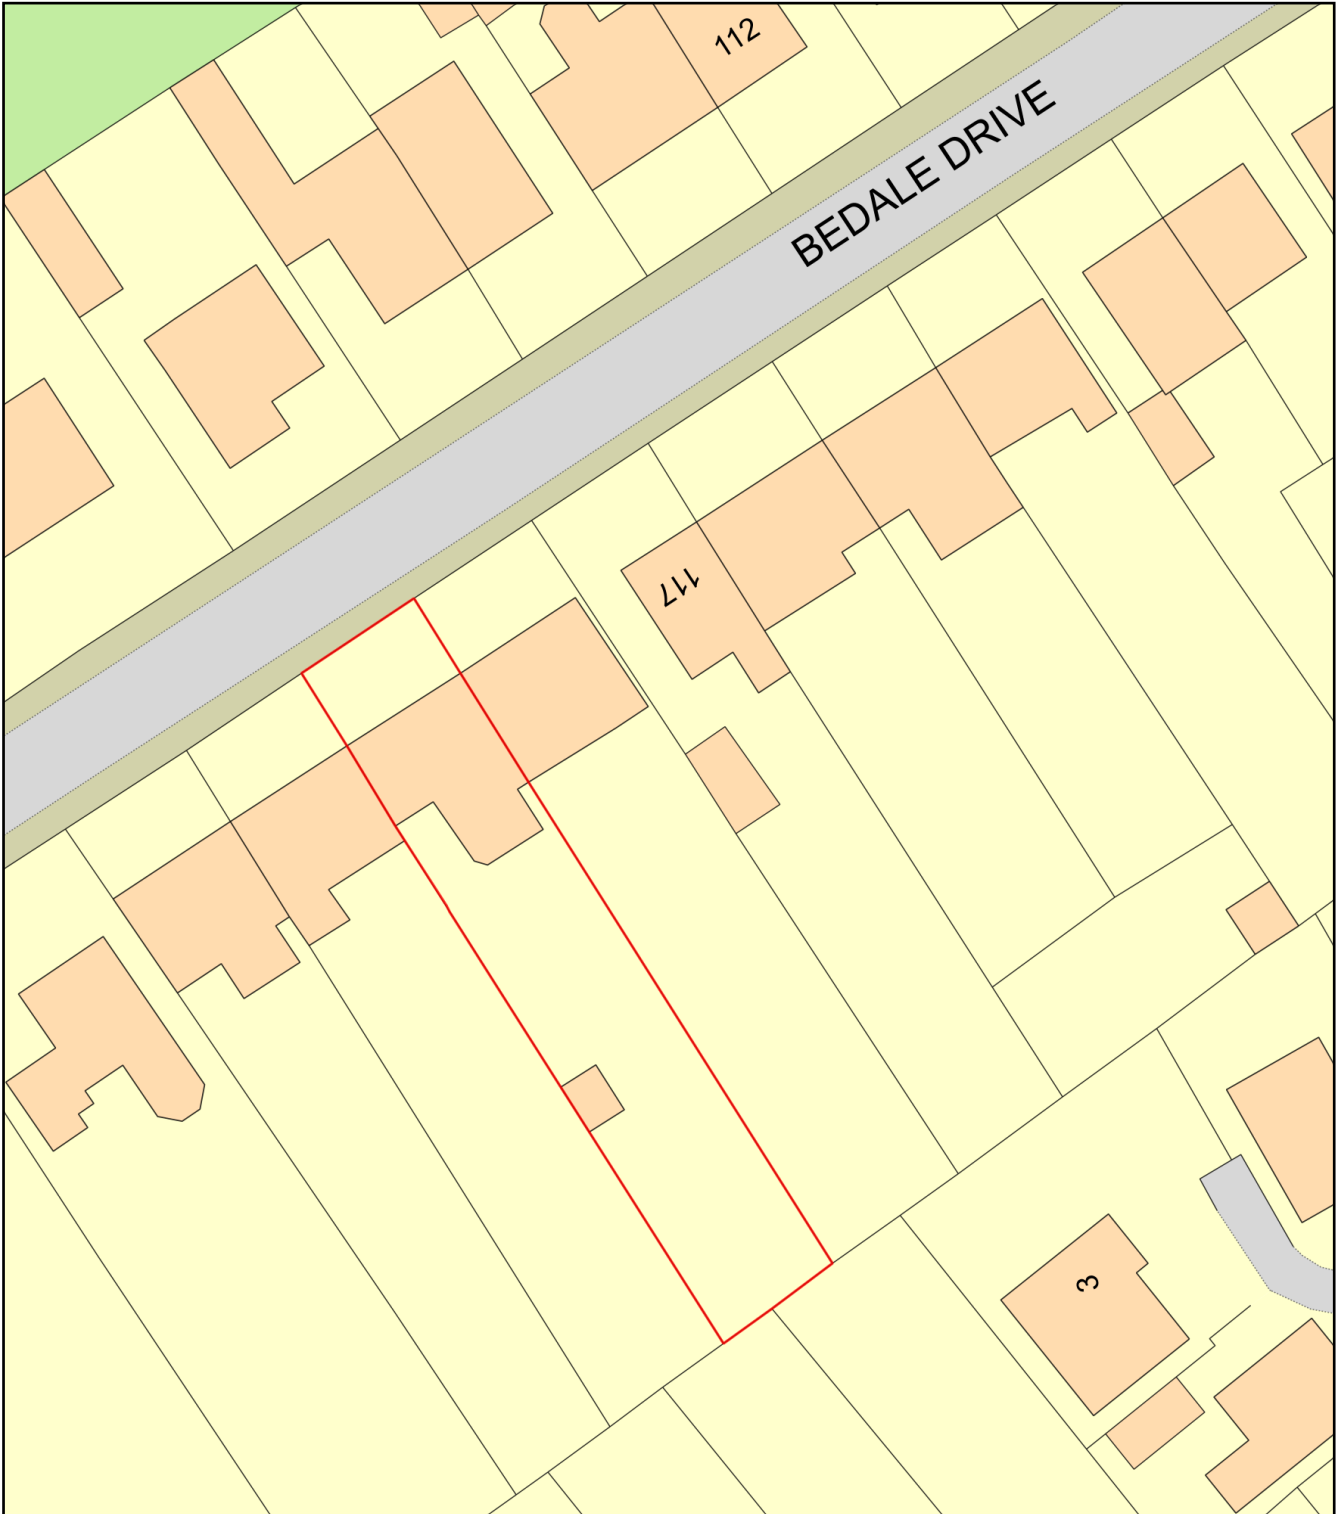

Plan Produced for: Andy Casson

Date Produced: 16 May 2026

Plan Reference Number: TQRQM26136084842864

Scale: 1:500 @ A4