

Aerial View
Scale N.T.S





Photo 1
(Looking South West)
Scale N.T.S



Photo 2
(Looking East)
Scale N.T.S



Photo 3
(Looking West)
Scale N.T.S

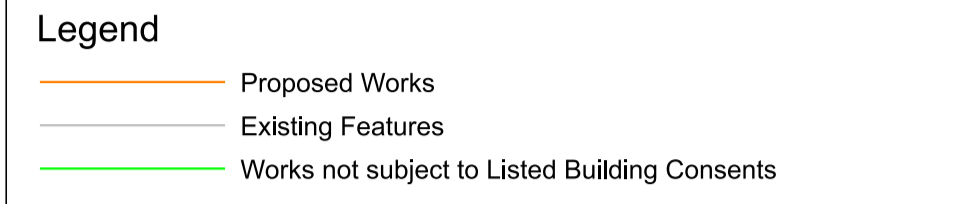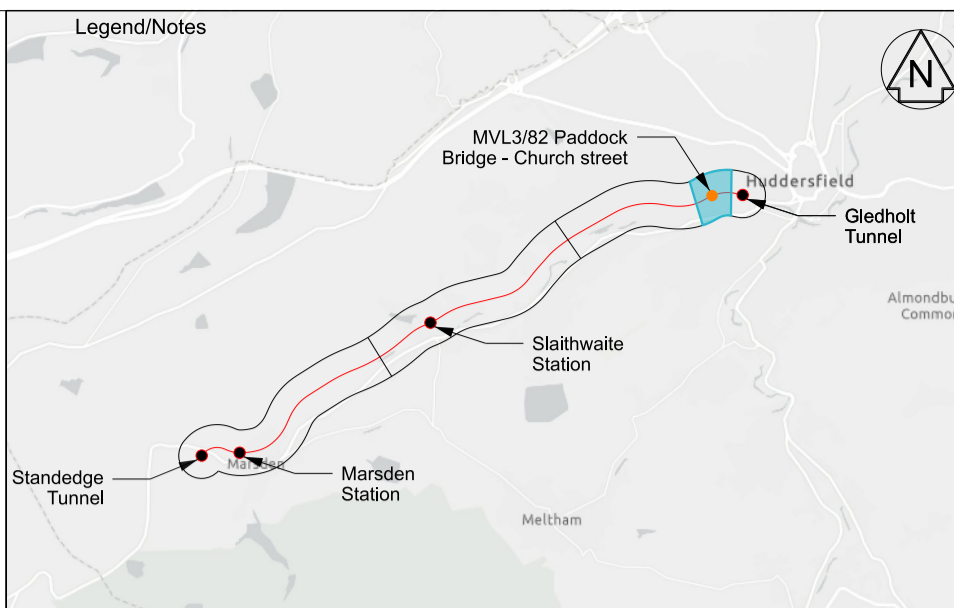

Rev	Date	Description of Revisions	Drawn	Chkd	Appr	Suitability
P01	26/02/26	First Issue	RH	GM	TL	
P02	19/03/26	Post IDC issue	RH	GM	TL	

Fit for Information **S2**



Authorised	Signed	Date
Contractor(s) Tony Gee & Partners LLP		

Location STALYBRIDGE STN - HEATON LODGE JN (HUDD-MANC LINE)	
Type Drawings	Sub-type Planning
Role Town and Country Planner	Sub-Role General
Zone Gledholt	
Phasing	Project Stage

Project
Transpennine Route Upgrade

Contract No.
167037


Contract Title
2BC Stalybridge to Huddersfield

Drawing Title
**Listed Building Consent
Drawing - MVL3/82 Paddock
Bridge - Existing and Proposed
General arrangement & Sections**


Designed	Signed	Date
Drawn R.Hernandez	Signed Electronically Signed	Date 19/03/26
Checked G.Mcsharry	Signed Electronically Signed	Date 19/03/26
Approved T.Lachut	Signed Electronically Signed	Date 19/03/26

Scale(s)
As Shown ELR & Mileage **24.105** to **0**

Drawing Number 167037-TGP-56-MVL3-DRG-T-LP-168202	Sheet P02
---	---------------------

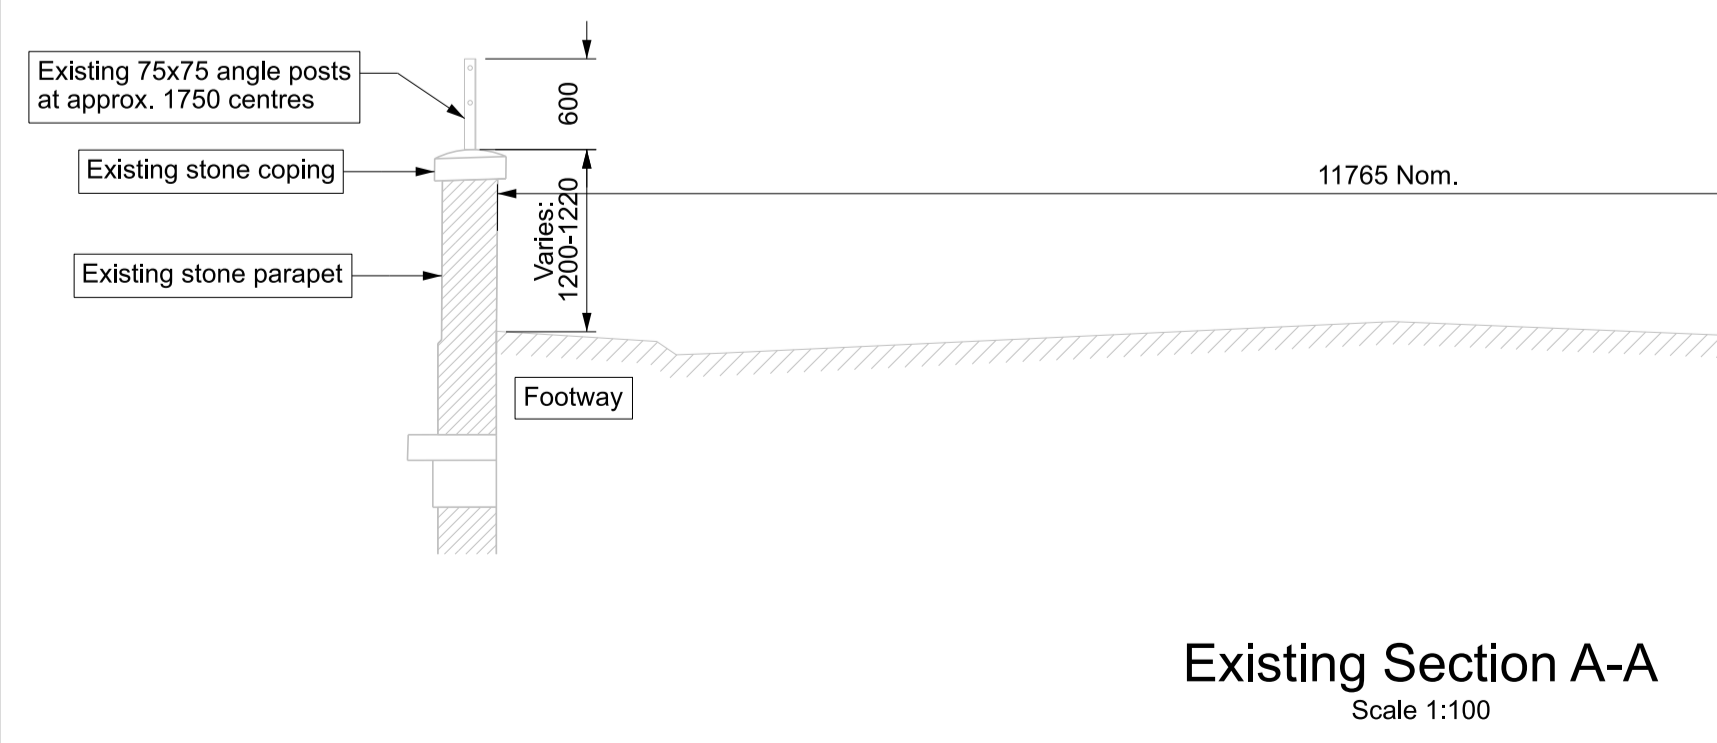

Existing Section A-A
Scale 1:100

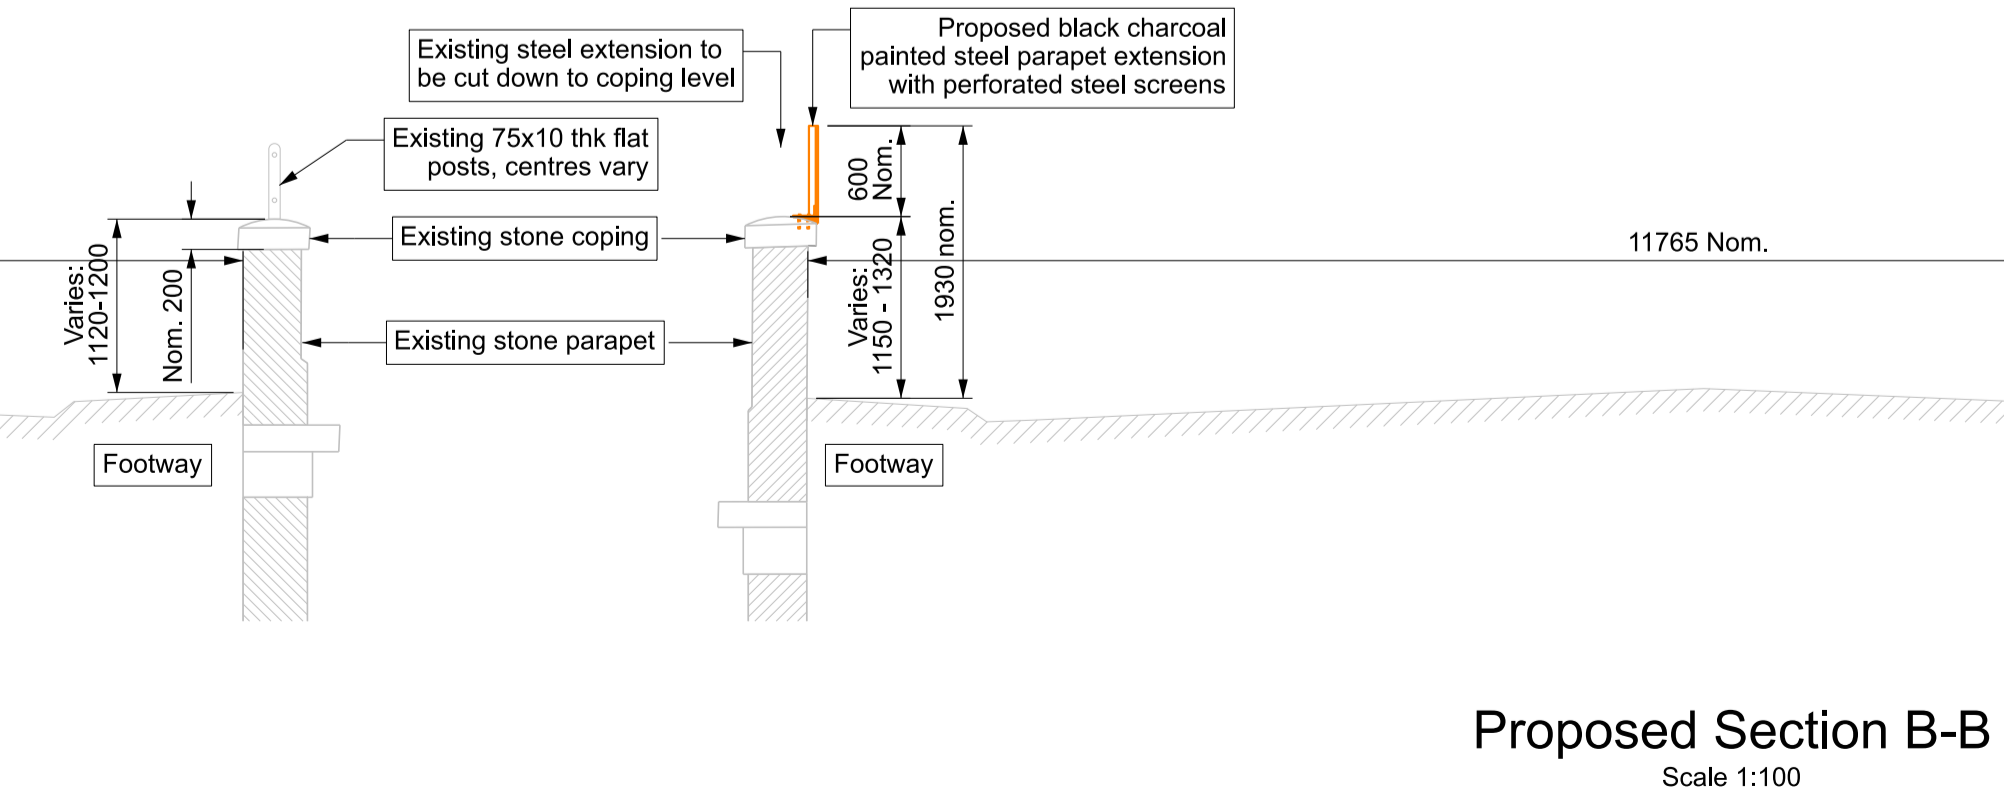

Proposed Section B-B
Scale 1:100

