



Application site

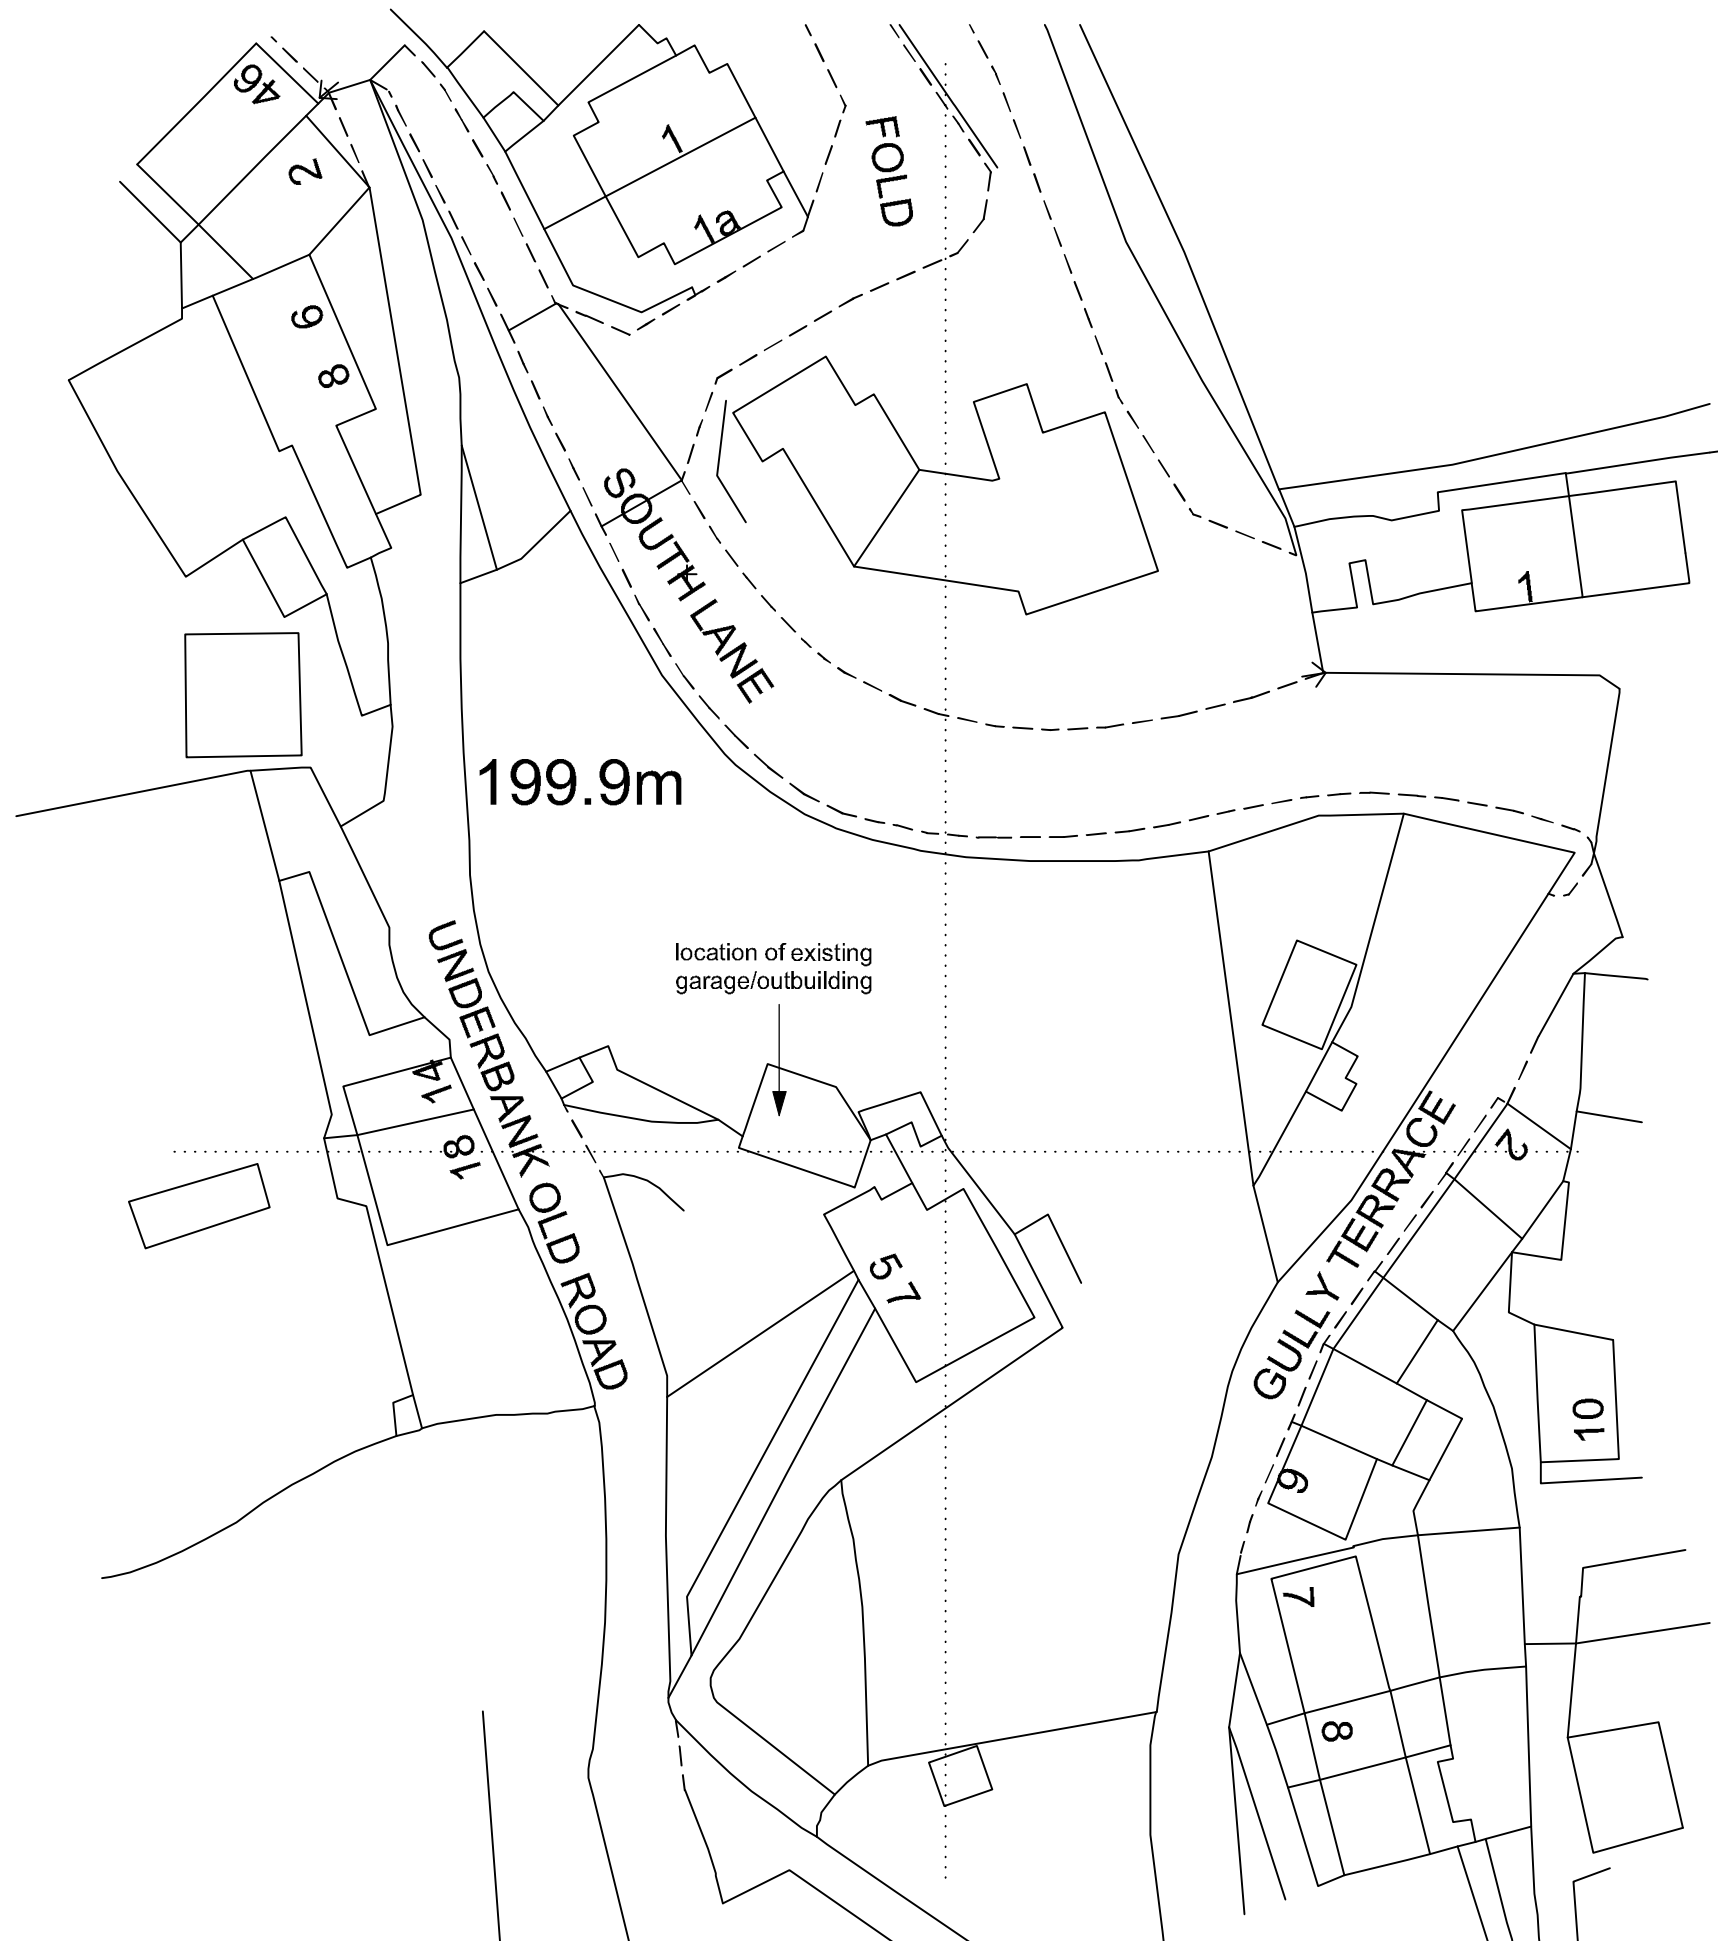

Other land in ownership of Applicant

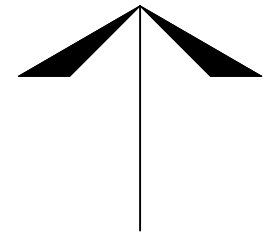

GRID NORTH

Proposed conversion and extension of
former garage/store
to form annexe at
5 Underbank Old Road
Holmfirth

VALLEY PROPERTIES

5 HOLMFIRTH ROAD
MELTHAM
HOLMFIRTH
HD9 4AA

LOCATION PLAN

SCALE: 1/1500
DATE: April 2026
DRG. NR. BP 01