



WEST ELEVATION

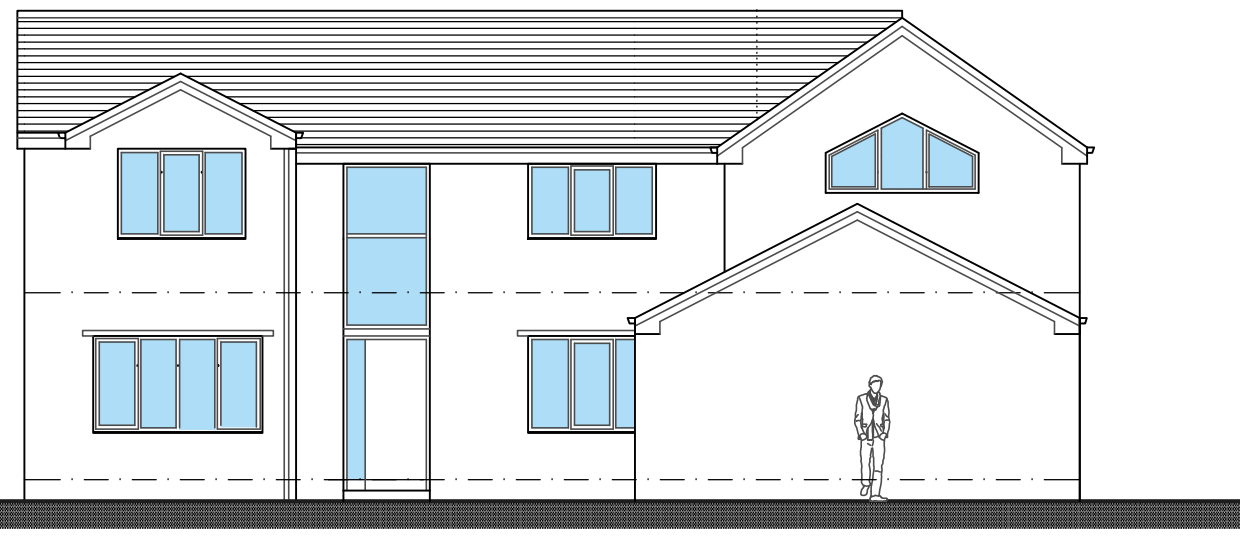

NORTH ELEVATION



SOUTH ELEVATION

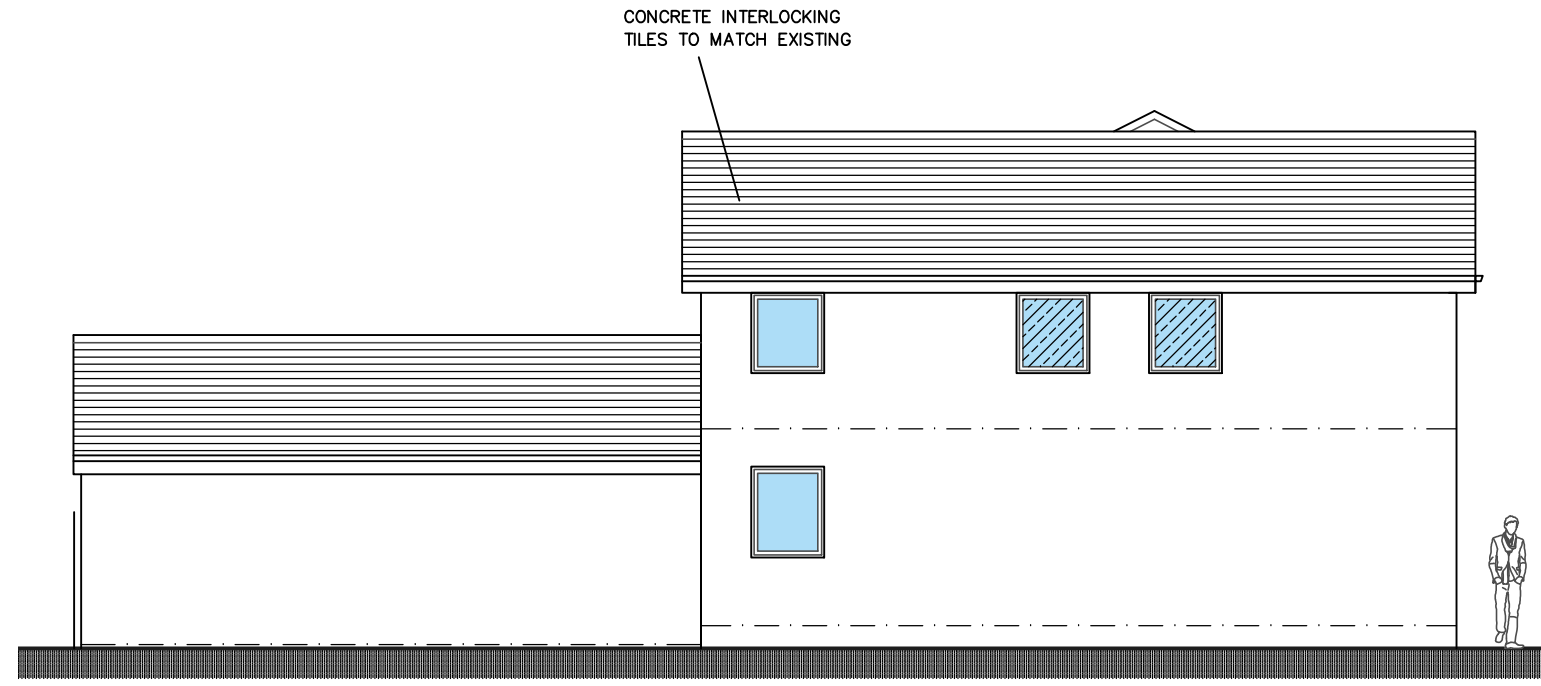

EAST ELEVATION