

PLANNING DRAWING – PROPOSED SIGNAGE

ITEM 01 (Qty 2) **NON-ILLUMINATED FASCIA SIGN**

2mm aluminium tray with full backtray and 50mm returns, powder coated RAL 6004 satin

Featuring:

- Plot cut white and Mactac MACal 9839–43 Gloss Iceberg vinyl graphics applied to face
- Fixed to existing bracketwork through backtray

Scale 1:50




ITEM 01A (Qty 1) **NON-ILLUMINATED FASCIA SIGN**

2mm aluminium tray with full backtray and 50mm returns, powder coated RAL 6004 satin

Featuring:

- Plot cut Mactac MACal 9839–43 Gloss Iceberg vinyl graphics applied to face
- Fixed to existing bracketwork through backtray

Scale 1:50

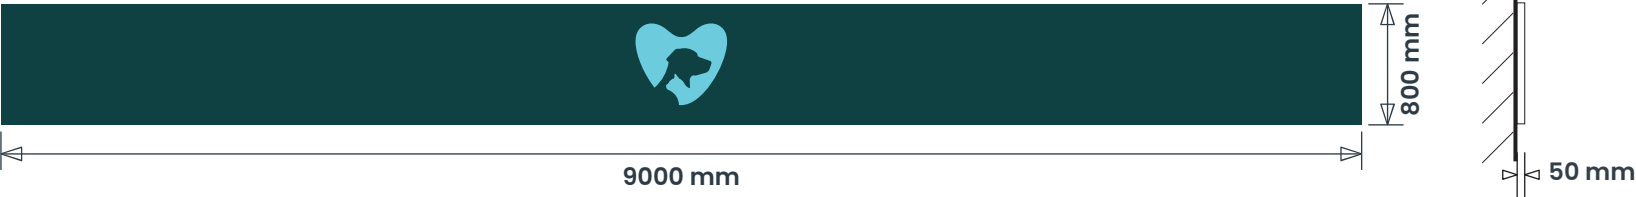

SIGN COLOUR

Pantone 7722 C
RAL 6004
CMYK 89-0-43-65


Pantone 305 C
CMYK 52-0-1-0
9839-43 Iceberg

Pantone 353 C
CMYK 50-0-45-0

Pantone 387 C
CMYK 15-0-80-0

BRAND TYPEFACES

New Kansas

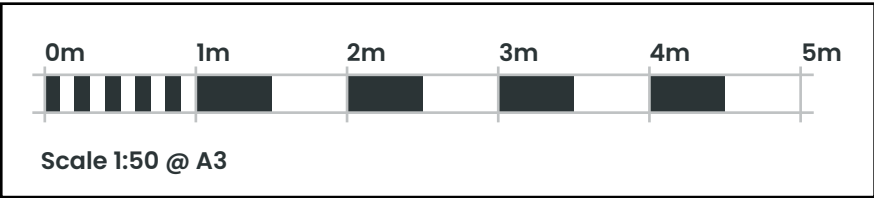

ashleigh®

COPYRIGHT:
THE ATTACHED DESIGNS AND ILLUSTRATIONS ARE INTENDED SOLELY FOR,
AND SHOULD ONLY BE USED BY, THOSE TO WHOM THIS DESIGN SPECIFICATION IS ADDRESSED
THE CONTENTS ARE STRICTLY PRIVATE AND CONFIDENTIAL
ANY FORM OF REPRODUCTION, DISSEMINATION, COPYING, DISCLOSURE, MODIFICATION OR
DISTRIBUTION IS STRICTLY PROHIBITED WITHOUT THE PRIOR WRITTEN CONSENT OF
ASHLEIGH SIGNS LTD (COMPANY NO: 1225086)
REGISTERED ADDRESS:
ASHLEIGH HOUSE, BECKBRIDGE ROAD, NORMANTON INDUSTRIAL ESTATE, NORMANTON, WF6 1TE

IVC
2189 – RICHMOND HOUSE VETS
MIRFIELD
962 HUDDERSFIELD ROAD
DEWSBURY, WF14 9HS

207273 (REV D)
18/05/26 – SRL
Page 3 of 7