


Reproduced from the Ordnance Survey Map with the sanction of the Controller of H.M. Stationery Office, Crown Copyright Reserved.

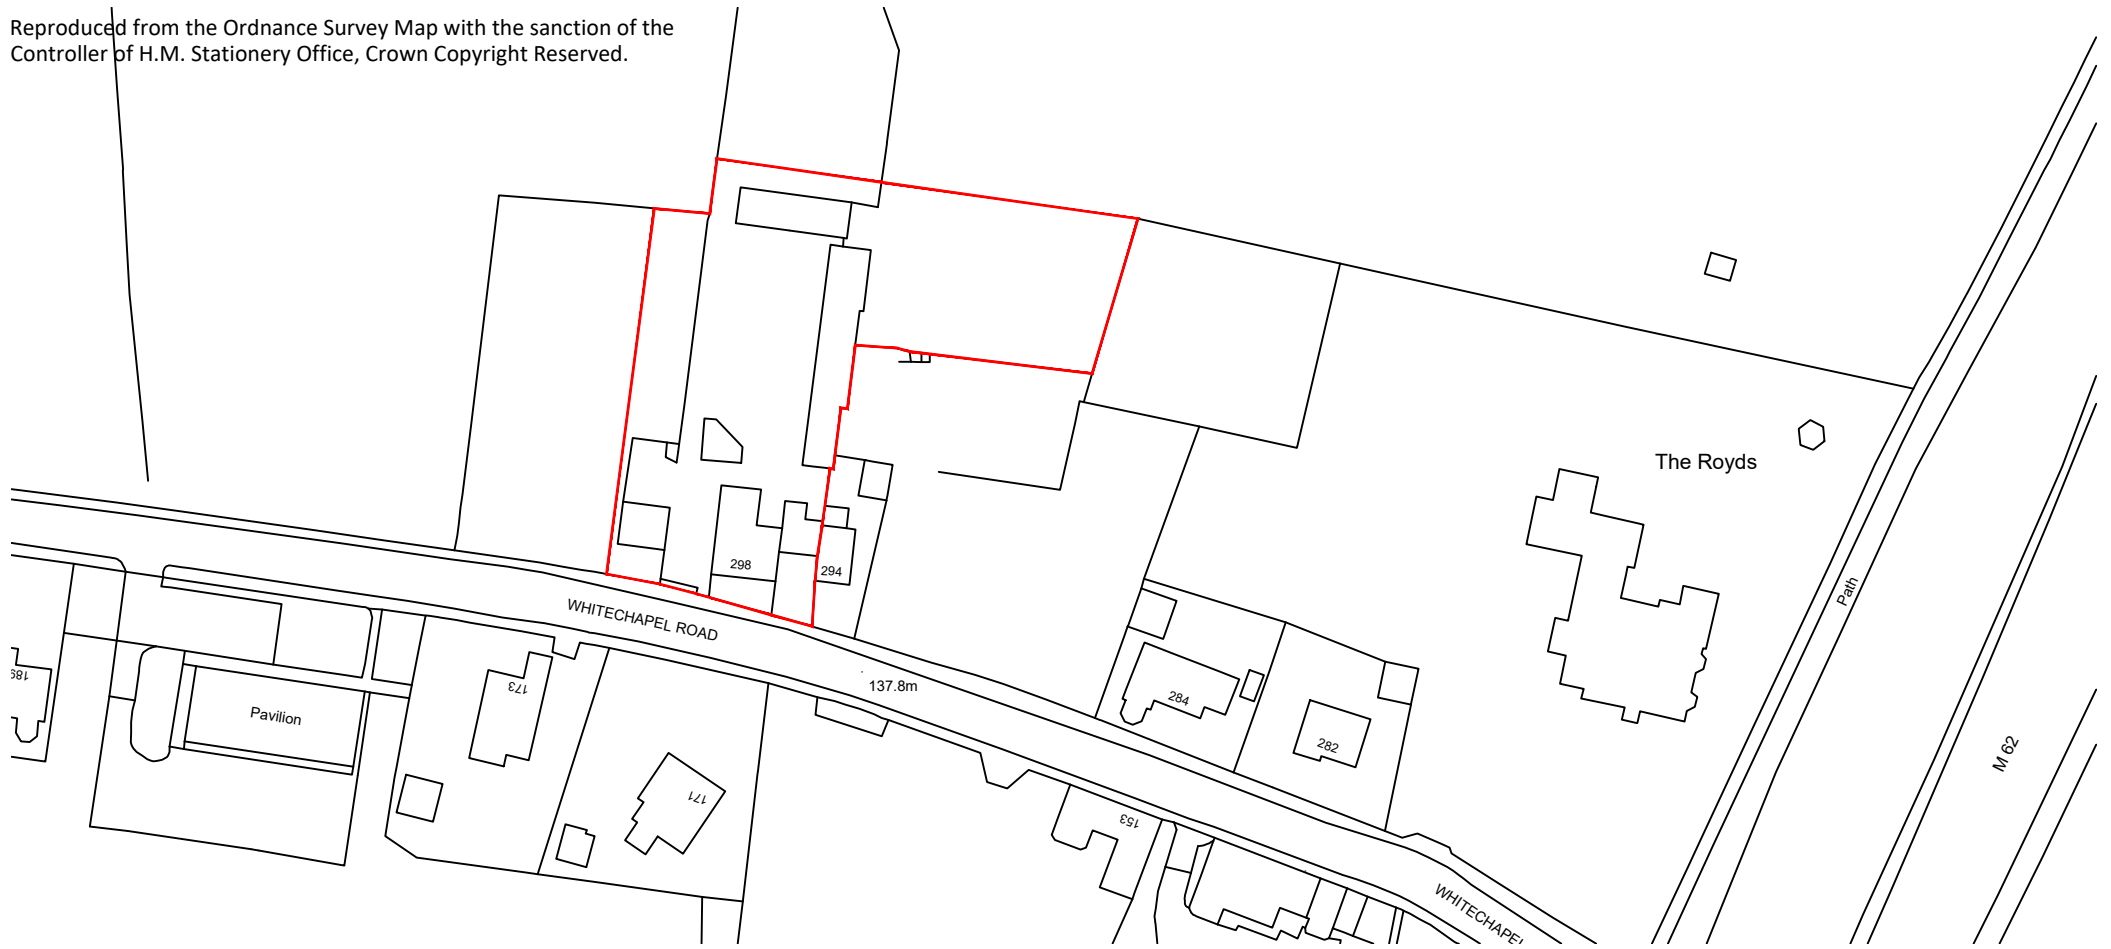

Firth Buildings, 99 - 103 Leeds Rd, Dewsbury, WF12 7BU t: 01924 464342
 e: info@martinwalsh.co.uk w: www.martinwalsh.co.uk

Project
Proposed Residential Development
 296 - 298 Whitechapel Road, Cleckheaton BD19 6HW

Client
Graves Family

Rev	Description	Drawn	Checked	Date
Document Status : Purpose of Issue:				
S2	WORK IN PROGRESS			
Title				
Location Plan				
MWA project	Scale	Original Paper Size	Orientation	Drawn
6253	1:1250	@A4	Landscape	MW(J)
File Identifier				
Project	Originator	Volume	Level	Type
GFWR- MWA - XX - XX - DR - A - 0001				
	Role	Number	Revision	
			P1	

