

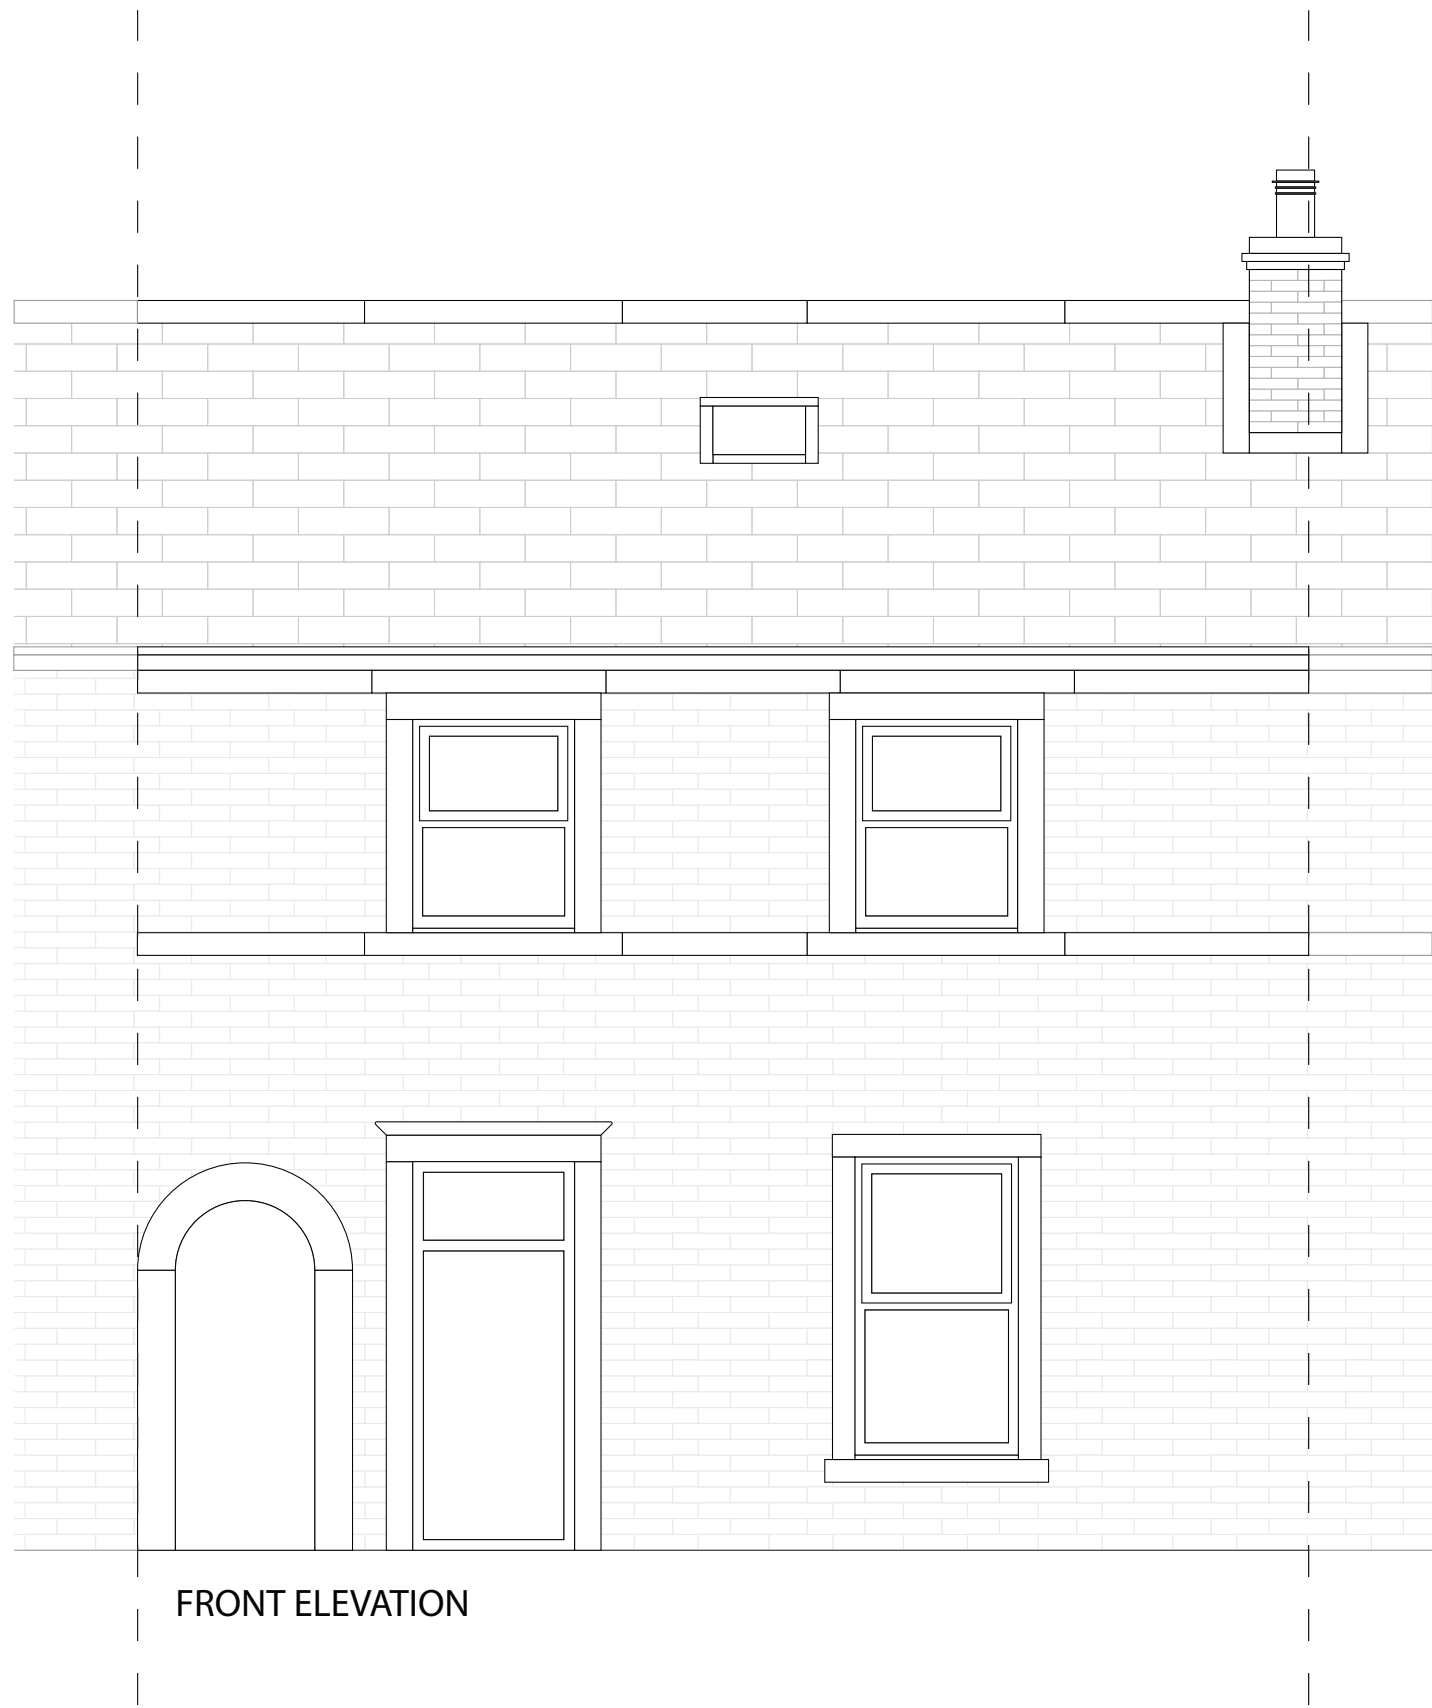



21 HIGHTOWN LANE - PROPOSED PLANS
SCALE (1:50 @ A1)

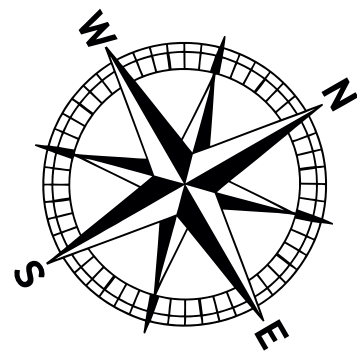

FRONT ELEVATION

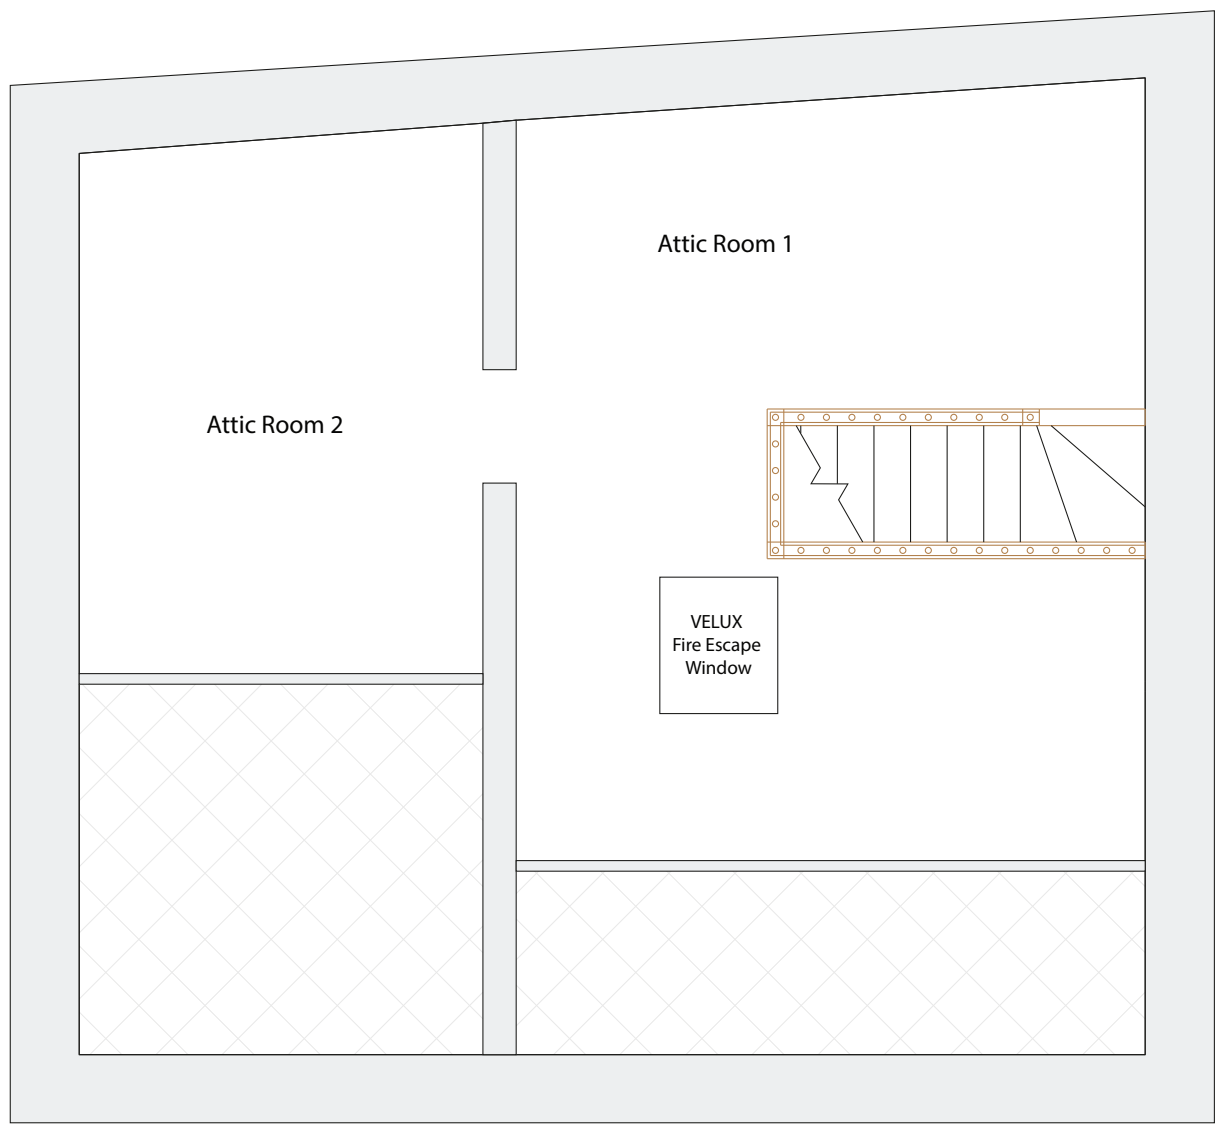

ATTIC FLOOR PLAN

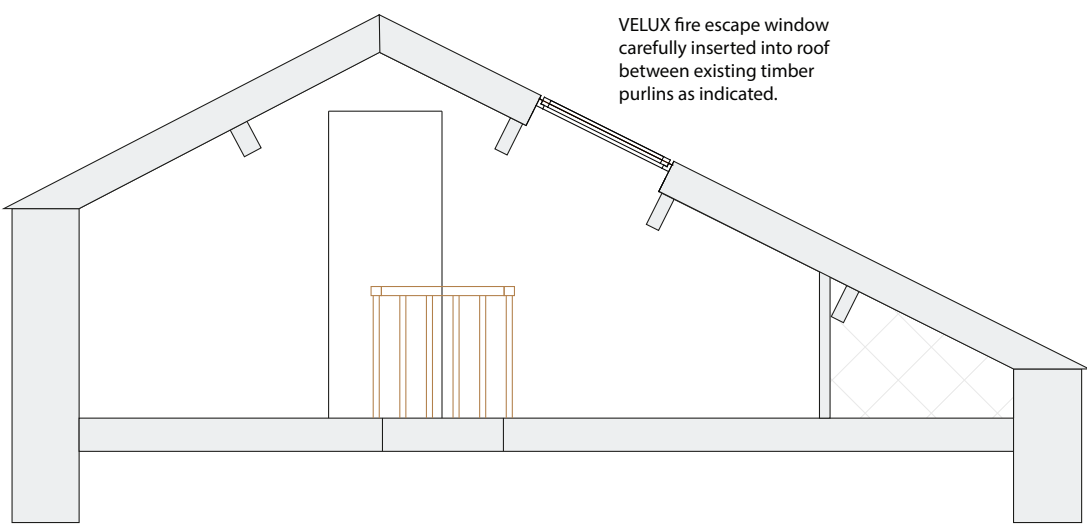

ATTIC CROSS SECTION