


Location Plan 1:1250

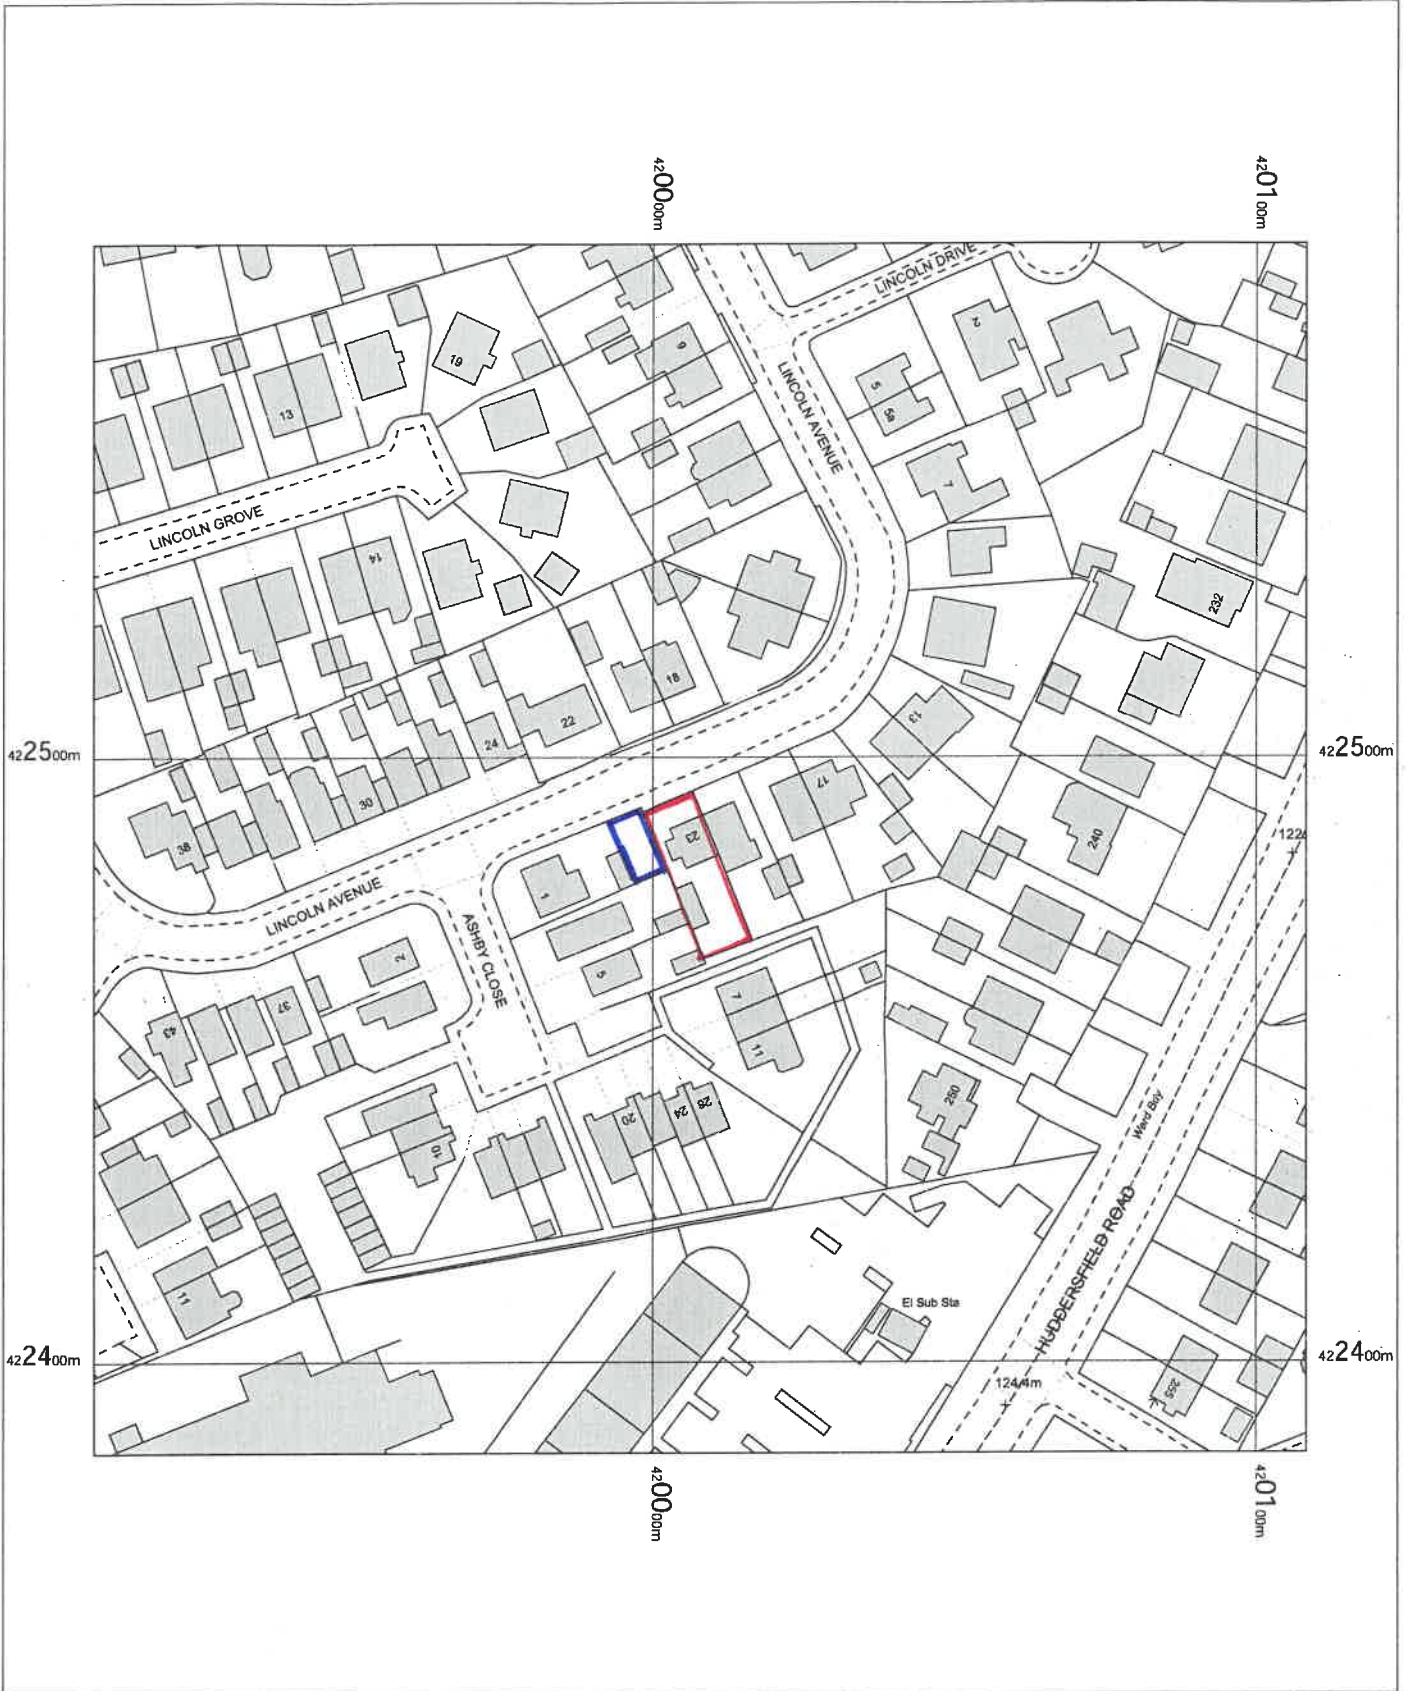


23 Lincoln Avenue,
Roberttown,
Liversedge,
Kirklees
WF15 7NH

OS MasterMap 1250/2500/10000 scale
Tuesday, May 19, 2026, ID: BW1-01278631
maps.blackwell.co.uk

1:1250 scale print at A4, Centre: 420008 E, 422485 N

©Crown Copyright Ordnance Survey. Licence no.
100041041

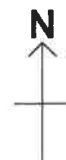

BLACKWELL'S
MAPPING SERVICES
PERSONAL & PROFESSIONAL MAPPING
www.blackwellmapping.co.uk

TEL: 0800 151 2612
maps@blackwell.co.uk