


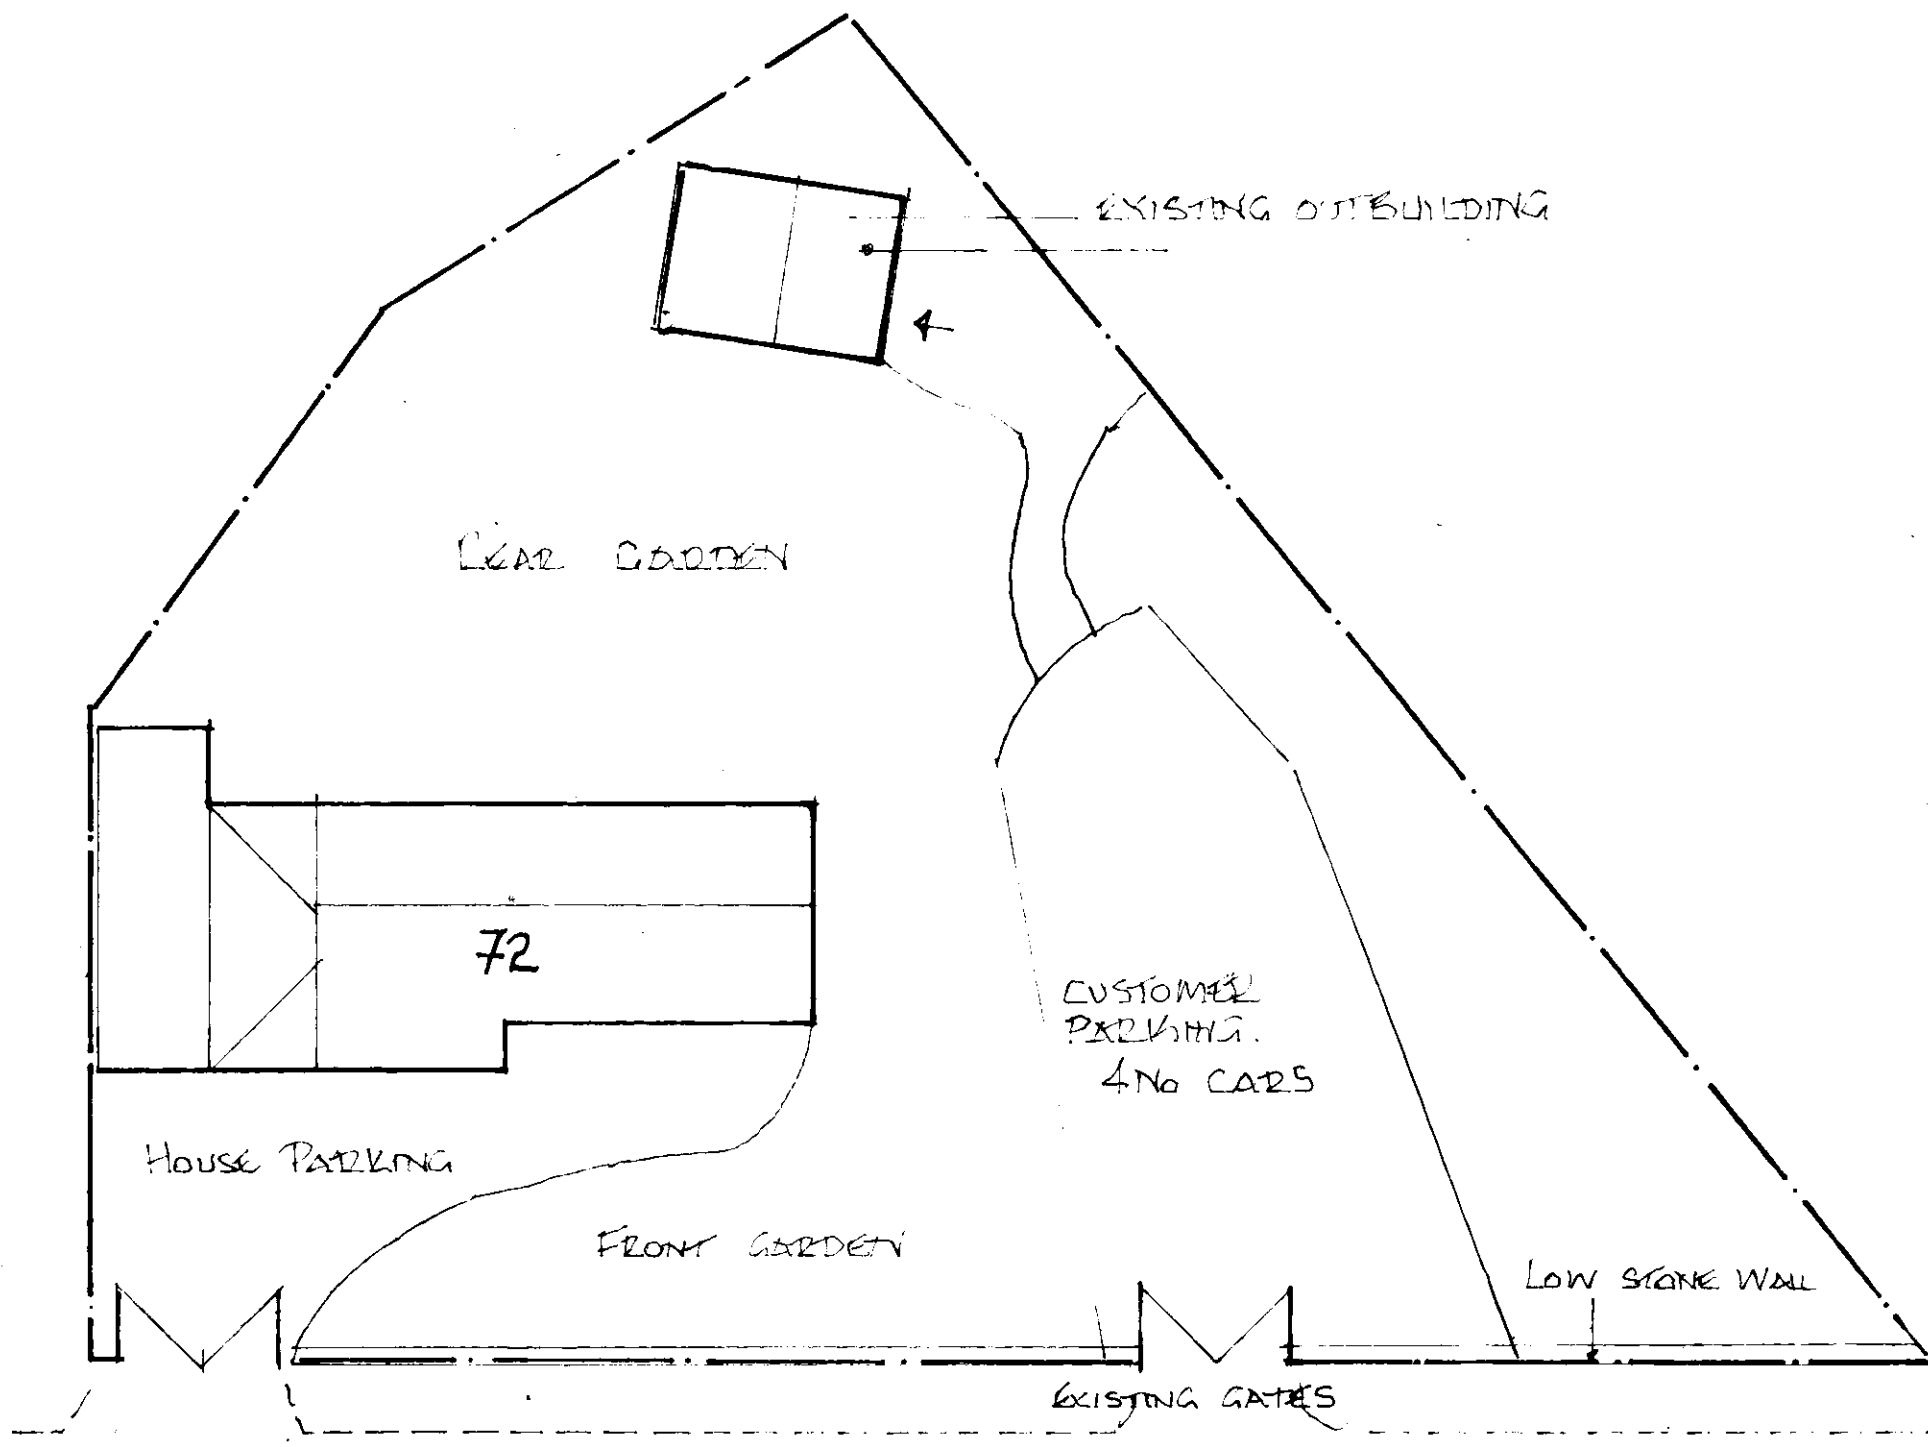

HEMLOCK LANE

BLOCK PLAN SCALE 1:200 @ A3