


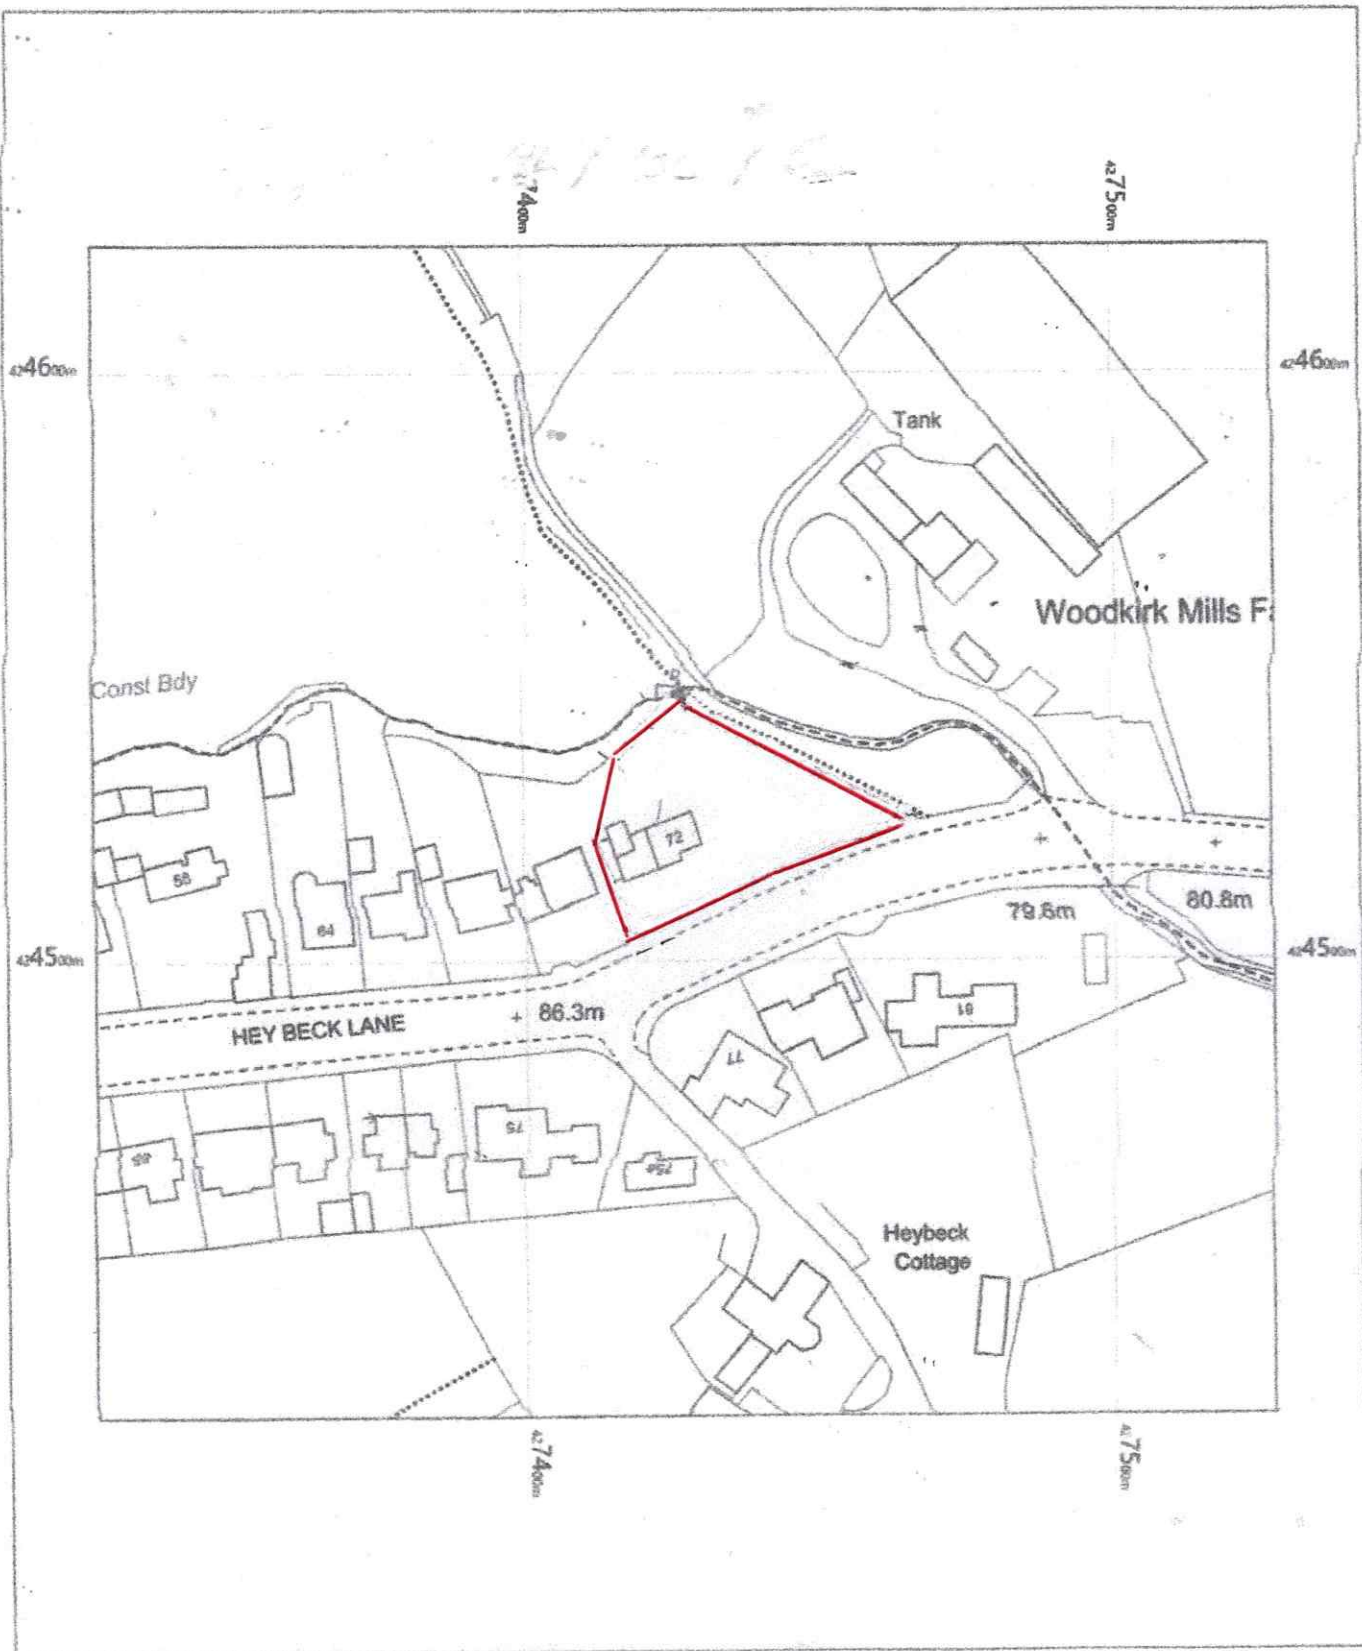

OS MasterMap 1250/2500/10000 scale
Monday, November 13, 2017, ID: BW1-00669439
www.blackwellmapping.co.uk

1:1250 scale print at A4, Centre: 427427 E, 424522 N

©Crown Copyright Ordnance Survey. Licence no. 100041041



BLACKWELL'S
www.blackwellmapping.co.uk

TEL 0113 245 2823
maps.leeds@blackwell.co.uk