


Notes

PLANNING

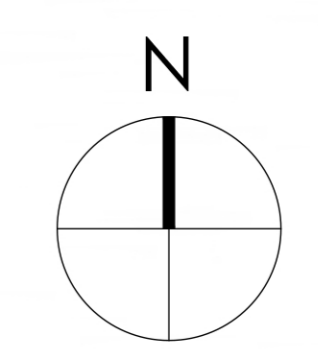

0 1000 2000 3000 4000 5000mm  
 SCALE 1:100

**Note:**  
 Surrounding contextual buildings and information are based on received ordinance survey drawings and are shown for illustrative purposes only. assumed site boundary is subject to confirmation to legal confirmation

**Note:**  
 Information is based on OS map and received information and is subject to full topographical survey. Assumed site boundary and site constraints subject to legal confirmation. All Legal easements and extent of existing underground services locations are subject to confirmation.




FRONT [SOUTH EAST] ELEVATION  
 AS PROPOSED  
 SCALE 1:100



SIDE [NORTH EAST] ELEVATION  
 AS PROPOSED  
 SCALE 1:100



GABLE [NORTH WEST] ELEVATION  
 AS PROPOSED  
 SCALE 1:100

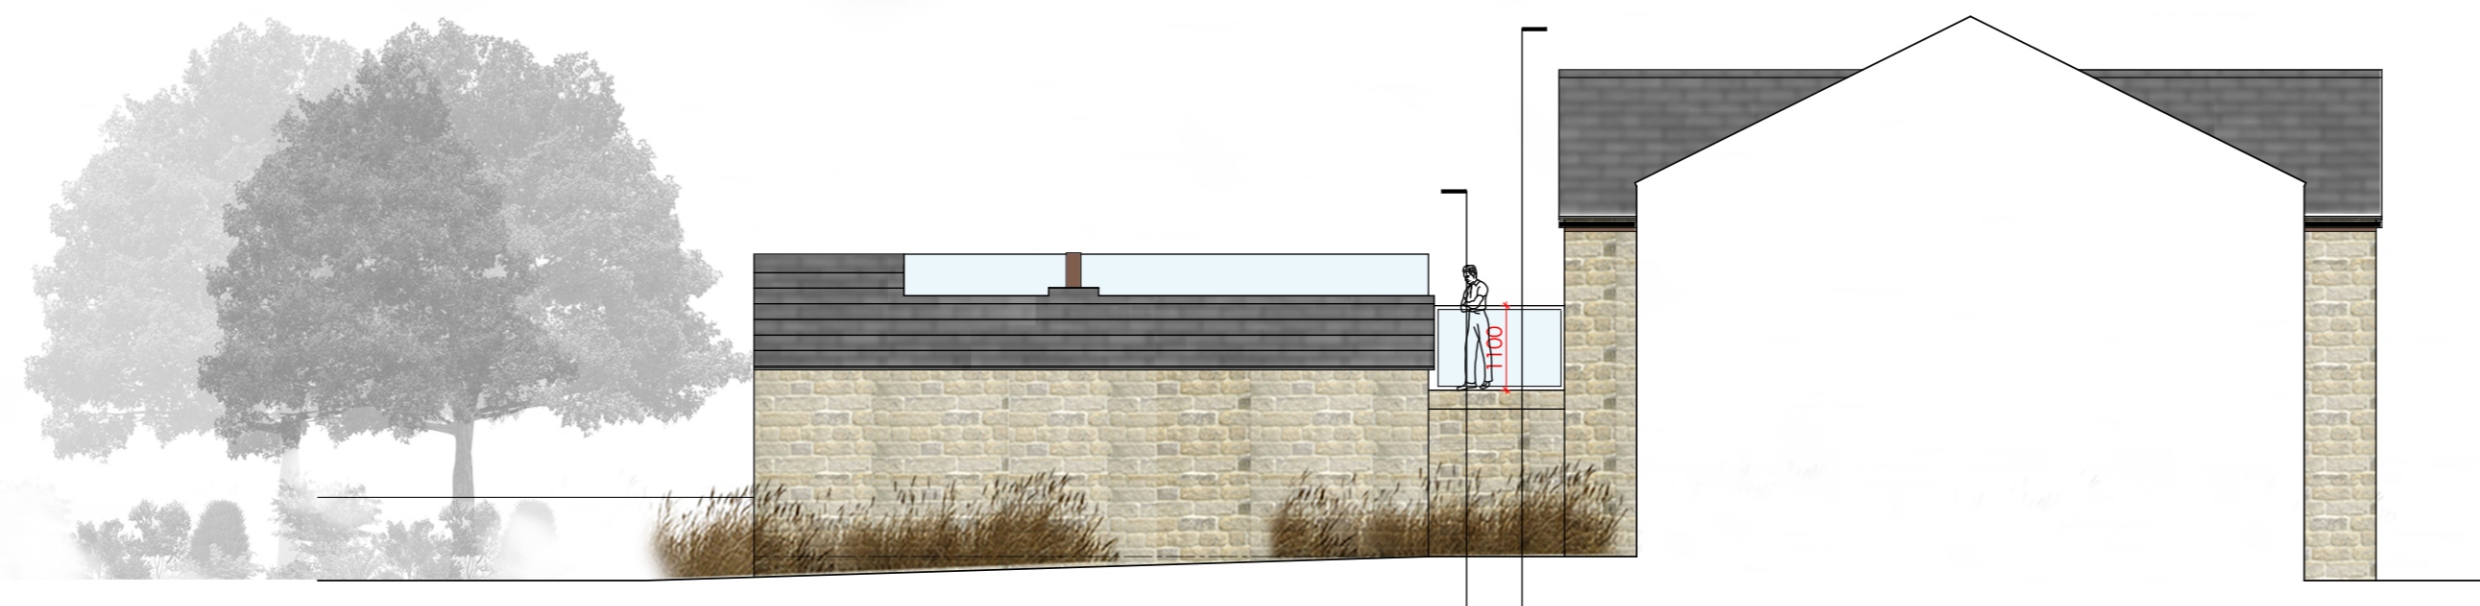


REAR [SOUTH WEST] ELEVATION  
 AS PROPOSED  
 SCALE 1:100

OUTBUILDING  
 END ELEVATION


HOUSE  
 END ELEVATION



HOUSE END ELEVATION  
 AS PROPOSED  
 SCALE 1:100

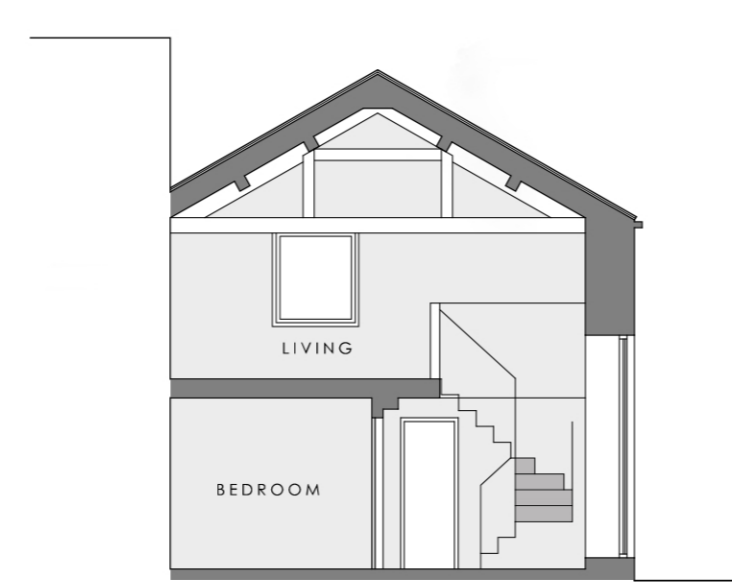

SECTION A-A  
 AS EXISTING  
 SCALE 1:100

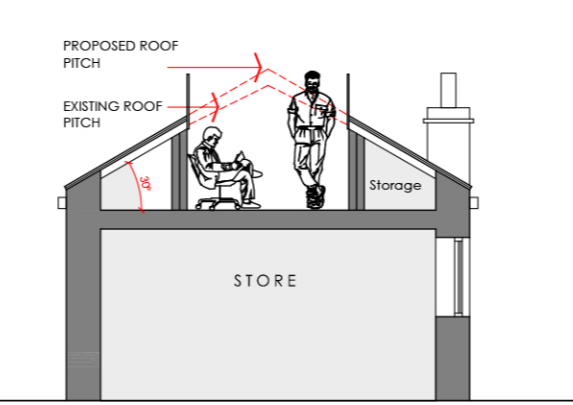

SECTION B-B  
 AS PROPOSED  
 SCALE 1:100

Rev. Date. Amendment. By. App'd.

# Eight OneTwo Architects

Tel. +44 [0]7761 570735  
 Email. mail@eightonetwo.co.uk  
 www.eightonetwo.co.uk  
 Studio A5 Brooke's Mill, Armitage Bridge, Huddersfield, HD4 7NR

Drawing Status  
 PLANNING

Client  
 MR DAN DALTON

Project  
 56 A HAZEL GROVE, LINTHWAIT, HUDDERSFIELD

Drawing Title  
 AS PROPOSED, ELEVATIONS

Drawing Scale. 1:100  
 Drawn By. Jot  
 Checked By. Jot

Paper Size. A1  
 Drawn Date. APRIL 2026  
 Checked Date. APRIL 2026

Drawing Number  
 26\_801\_103