


Notes_

PLANNING

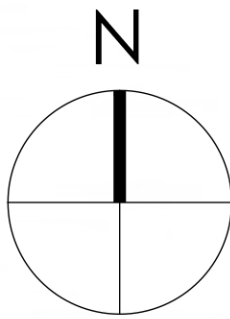

0 1000 2000 3000 4000 5000mm
SCALE 1:100

Note:
Surrounding contextual buildings and information are based on received ordinance survey drawings and are shown for illustrative purposes only. assumed site boundary is subject to confirmation to legal confirmation

Note:
Information is based on OS map and received information and is subject to full topographical survey. Assumed site boundary and site constraints subject to legal confirmation. All Legal easements and extent of existing underground services locations are subject to confirmation.

Rev_ Date_ Amendments_ By_ Apr'd_

Eight_ OneTwo Architects

Tel_ +44 [0]7761 570735
Email_ mail@eightonetwo.co.uk
www.eightonetwo.co.uk
Studio A5_Brooke's Mill_Armitage Bridge_Huddersfield_HD4 7NR

Drawing Status_

PLANNING

Client_

MR DAN DALTON

Project_

56 A HAZEL GROVE_ LINTHWAIT_ HUDDERSFIELD

Drawing Title_

AS EXISTING_ ELEVATIONS

Drawing Scale_

1:100

Drawn By_

JatL

Checked By_

JatL

Paper Size_

A1

Drawn Date_

APRIL 2026

Checked Date_

APRIL 2026

Drawing Number_


26_801_101



FRONT [SOUTH EAST] ELEVATION_
AS EXISTING_
SCALE 1_100



SIDE [NORTH EAST] ELEVATION_
AS EXISTING_
SCALE 1_100

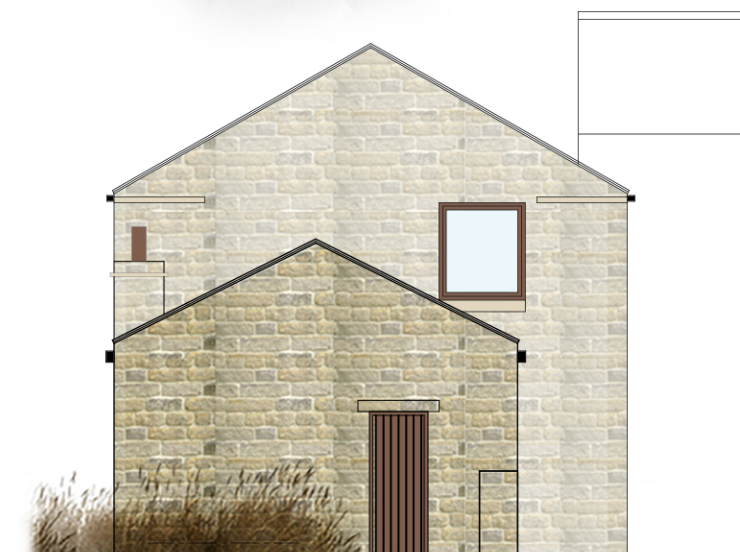

GABLE [NORTH WEST] ELEVATION_
AS EXISTING_
SCALE 1_100



SIDE [SOUTH WEST] ELEVATION_
AS EXISTING_
SCALE 1_100

OUTBUILDING
END ELEVATION


HOUSE
END ELEVATION




OUTBUILDING END ELEVATION_
AS EXISTING_
SCALE 1_100



HOUSE END ELEVATION_
AS EXISTING_
SCALE 1_100

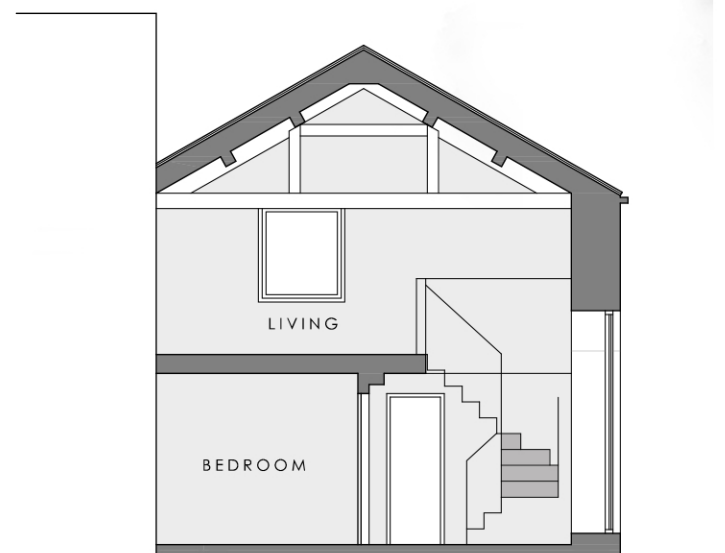

SECTION A-A
AS EXISTING_
SCALE 1_100

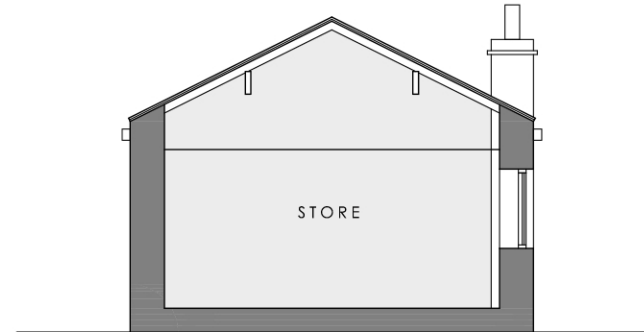

SECTION B-B
AS EXISTING_
SCALE 1_100