




OVERALL PLAN
SCALE 1 : 500

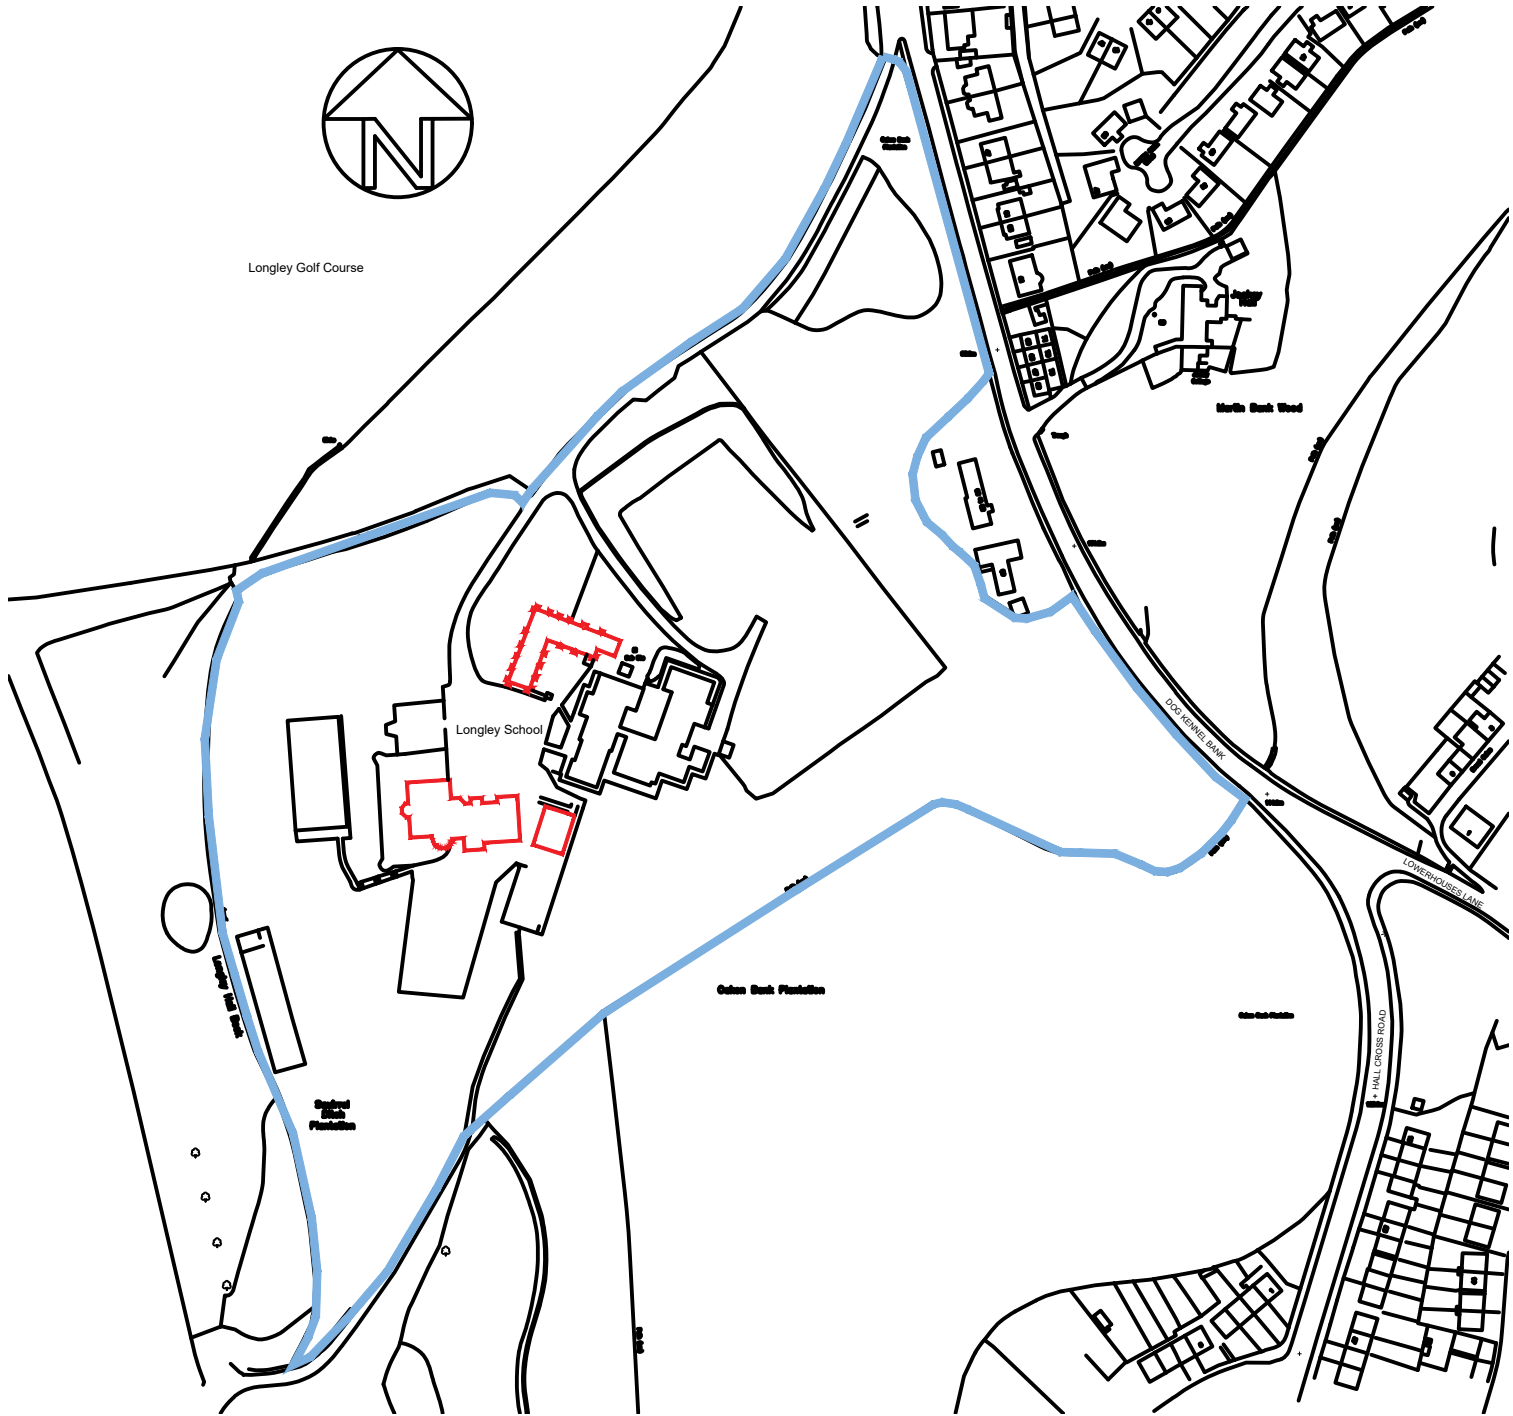

SITE LOCATION PLAN
SCALE 1 : 2500

Notes

THIS DRAWING READ IN CONJUNCTION WITH :

Rev	Description	Date	Dr by	App by
original by		date created		Approved by
JDW		30.04.26		



AHR Building Consultancy Ltd
Norwich Union House
High Street
Huddersfield
HD1 2LF
United Kingdom

T +44(0)1484 537411
E huddersfield@ahr.co.uk
www.ahr.co.uk

client KIKRLEES COUNCIL			
project Woodley School Various Works			
drawing Overall Site and Location Plan			
project number 2026.00043.008	scale 1:500/2500	@A1	
drawing number KCWS-AHR-00-00-DR-A-001	rev	issue status	

This drawing is to be read in conjunction with all related drawings. All dimensions must be checked and verified on site before commencing any work or producing shop drawings. The originator should be notified immediately of any discrepancy. This drawing is copyright and remains the property of AHR.