



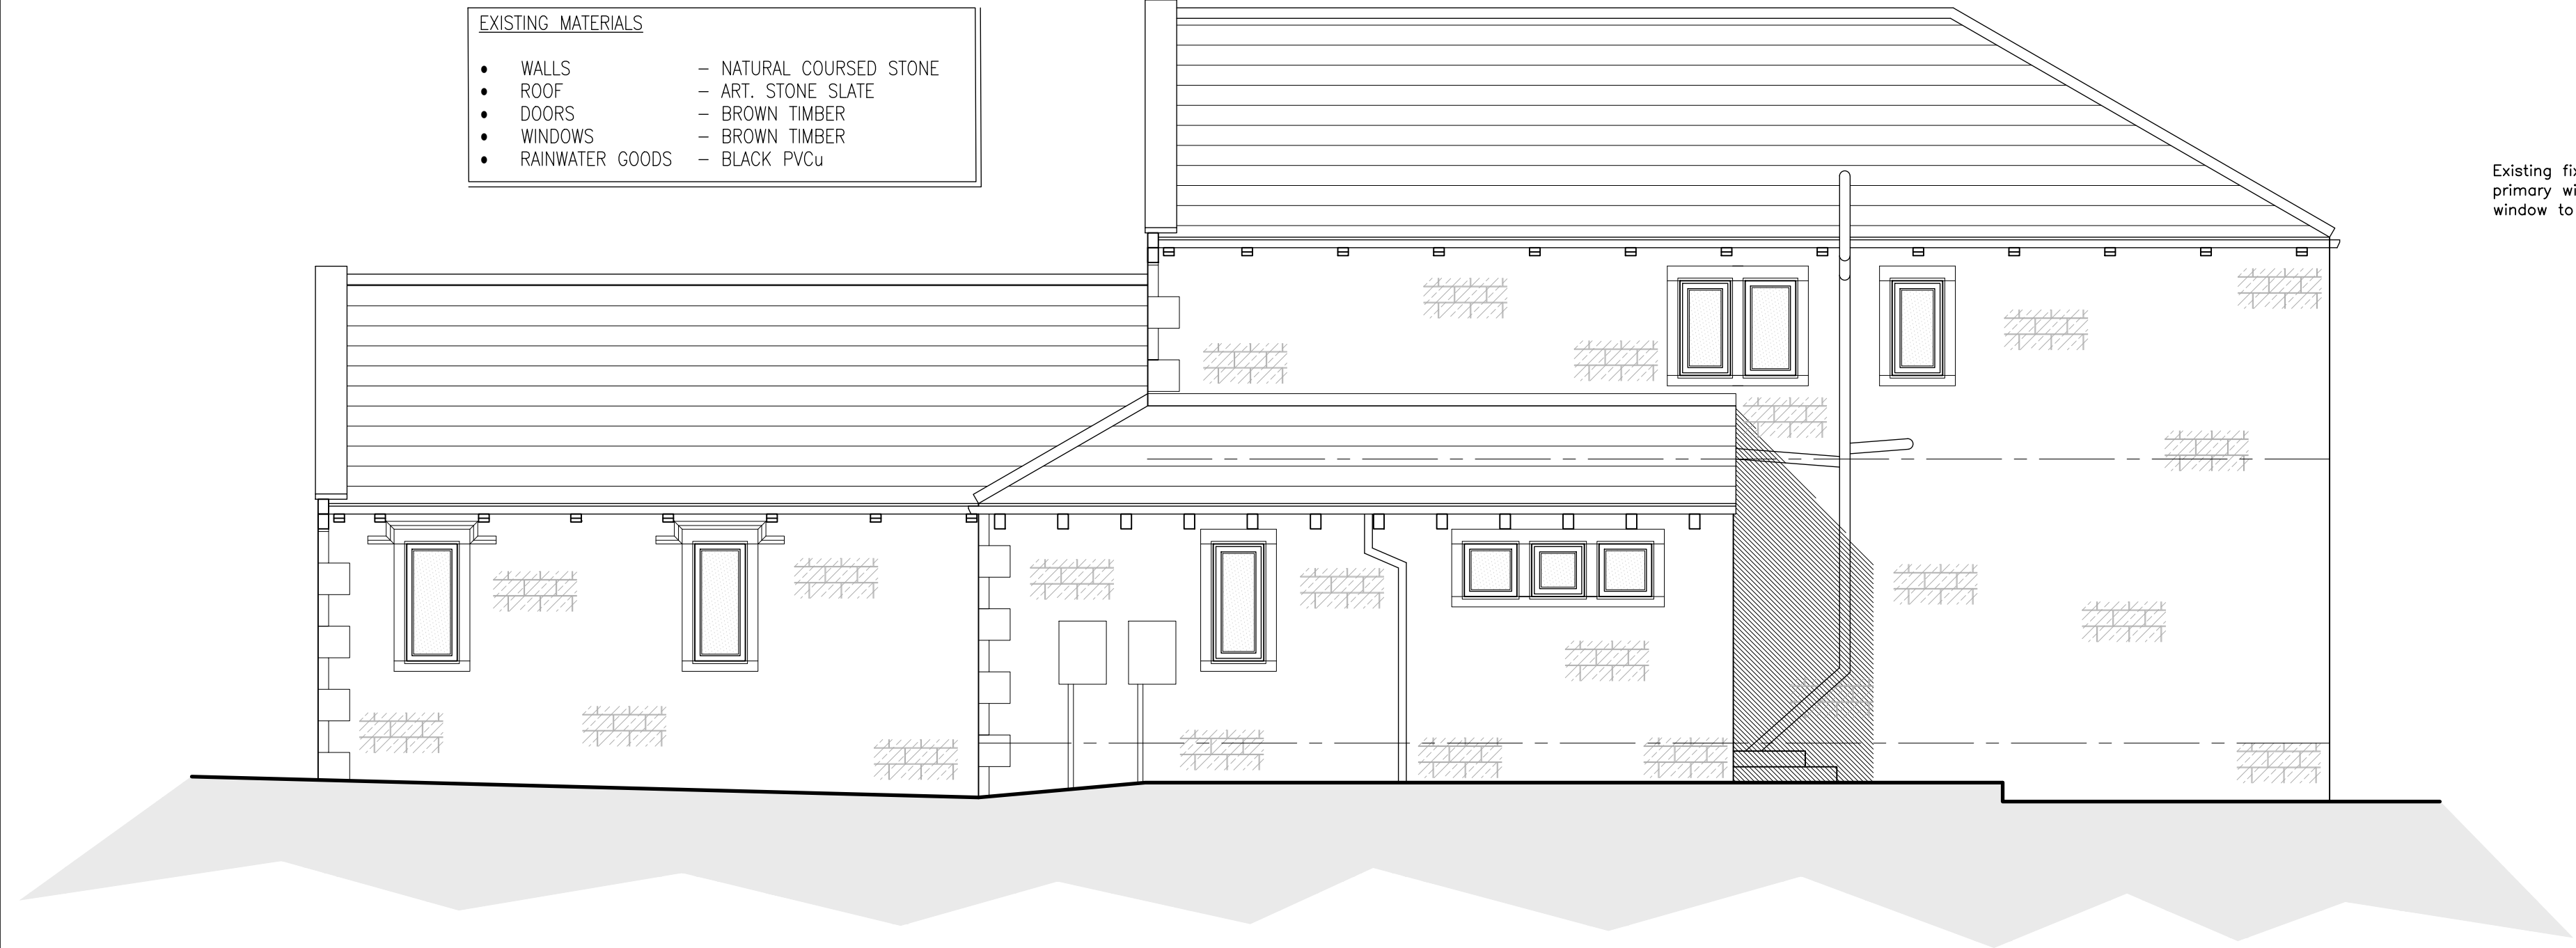

Existing South West Facing Side Elevation
Scale 1:50

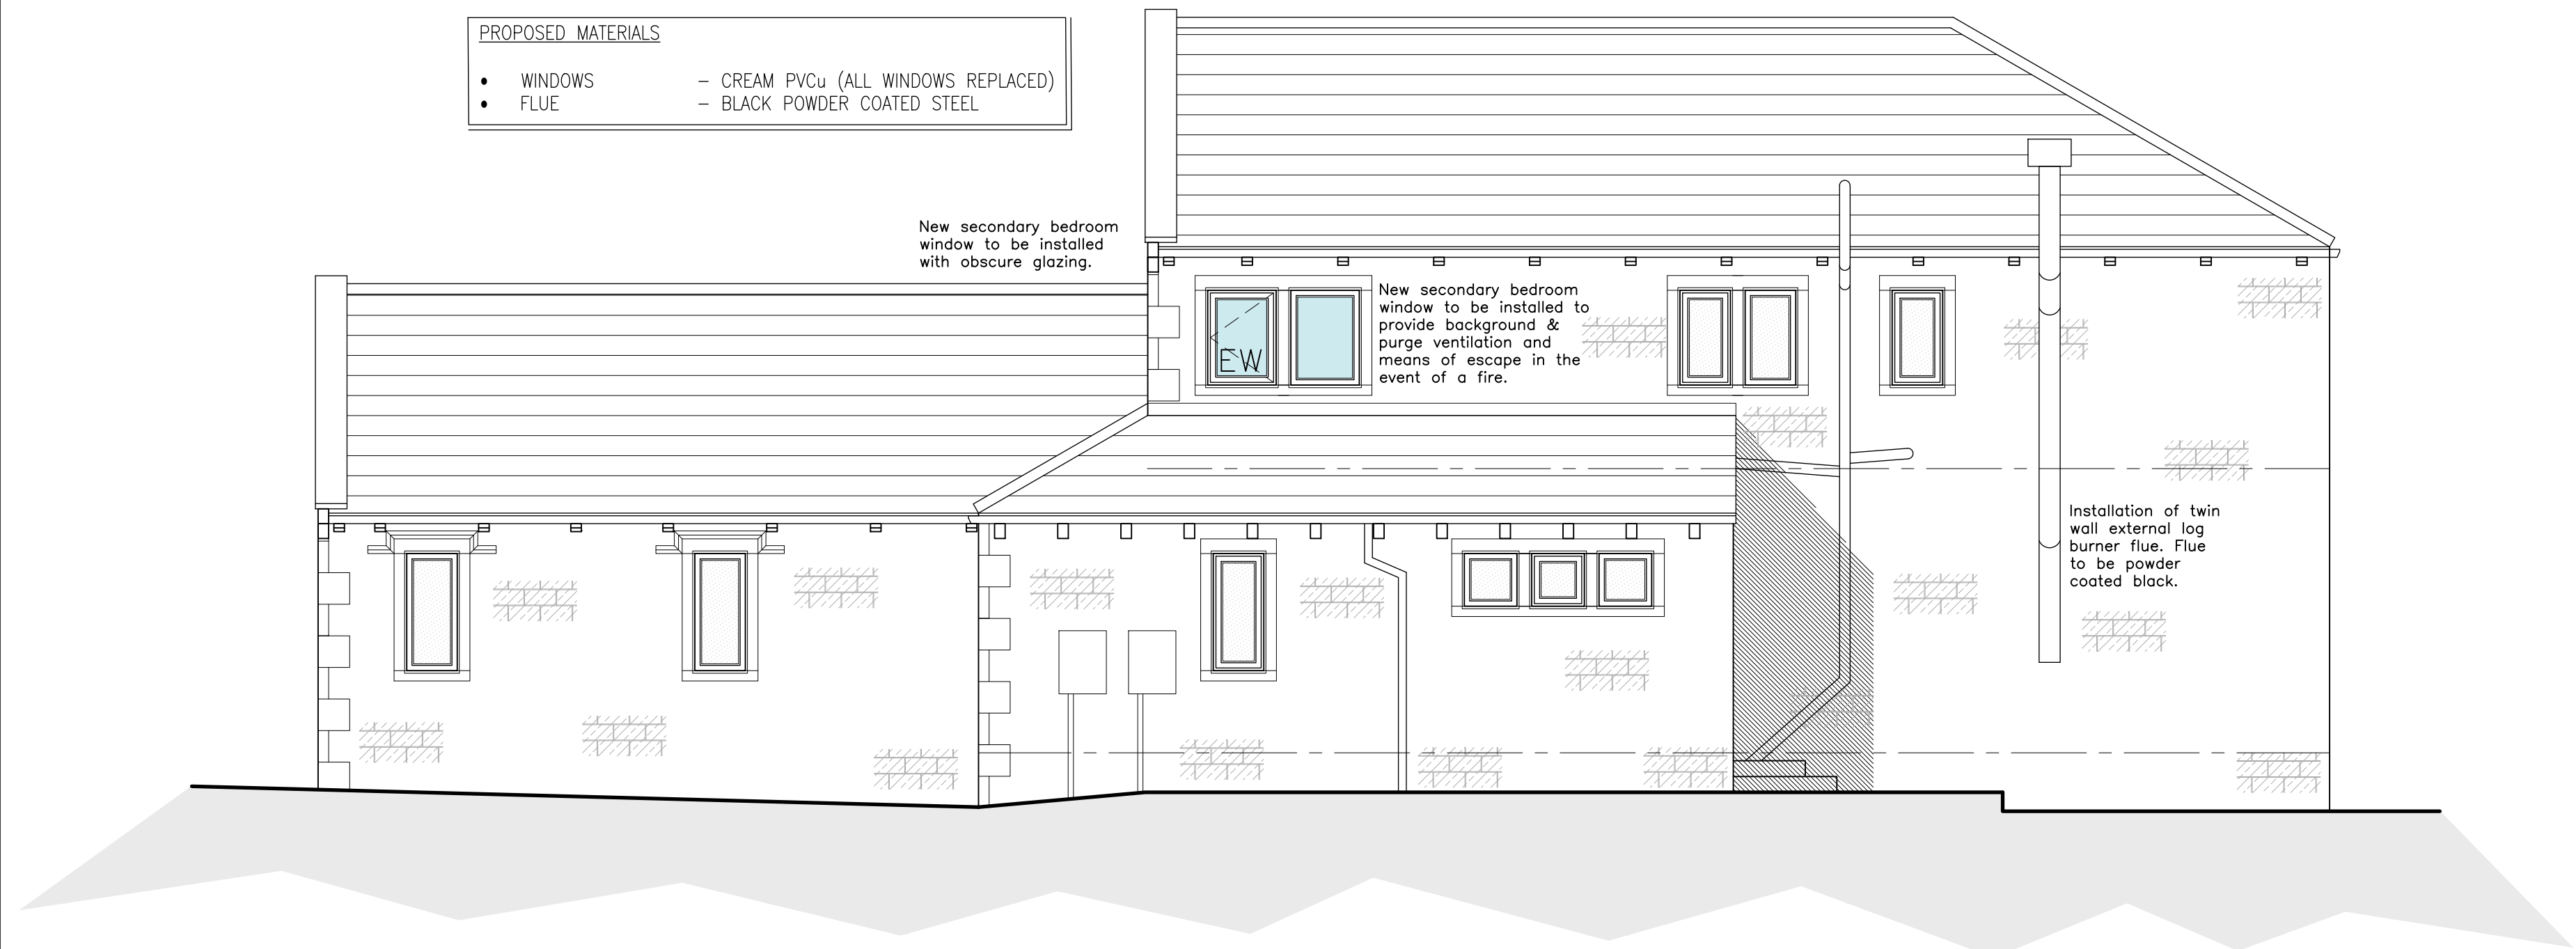


Proposed South West Facing Side Elevation
Scale 1:50

Existing fixed bedroom
primary window (no other
window to bedroom)



Location of
proposed window

Existing South West Facing
Side Elevation
NTS

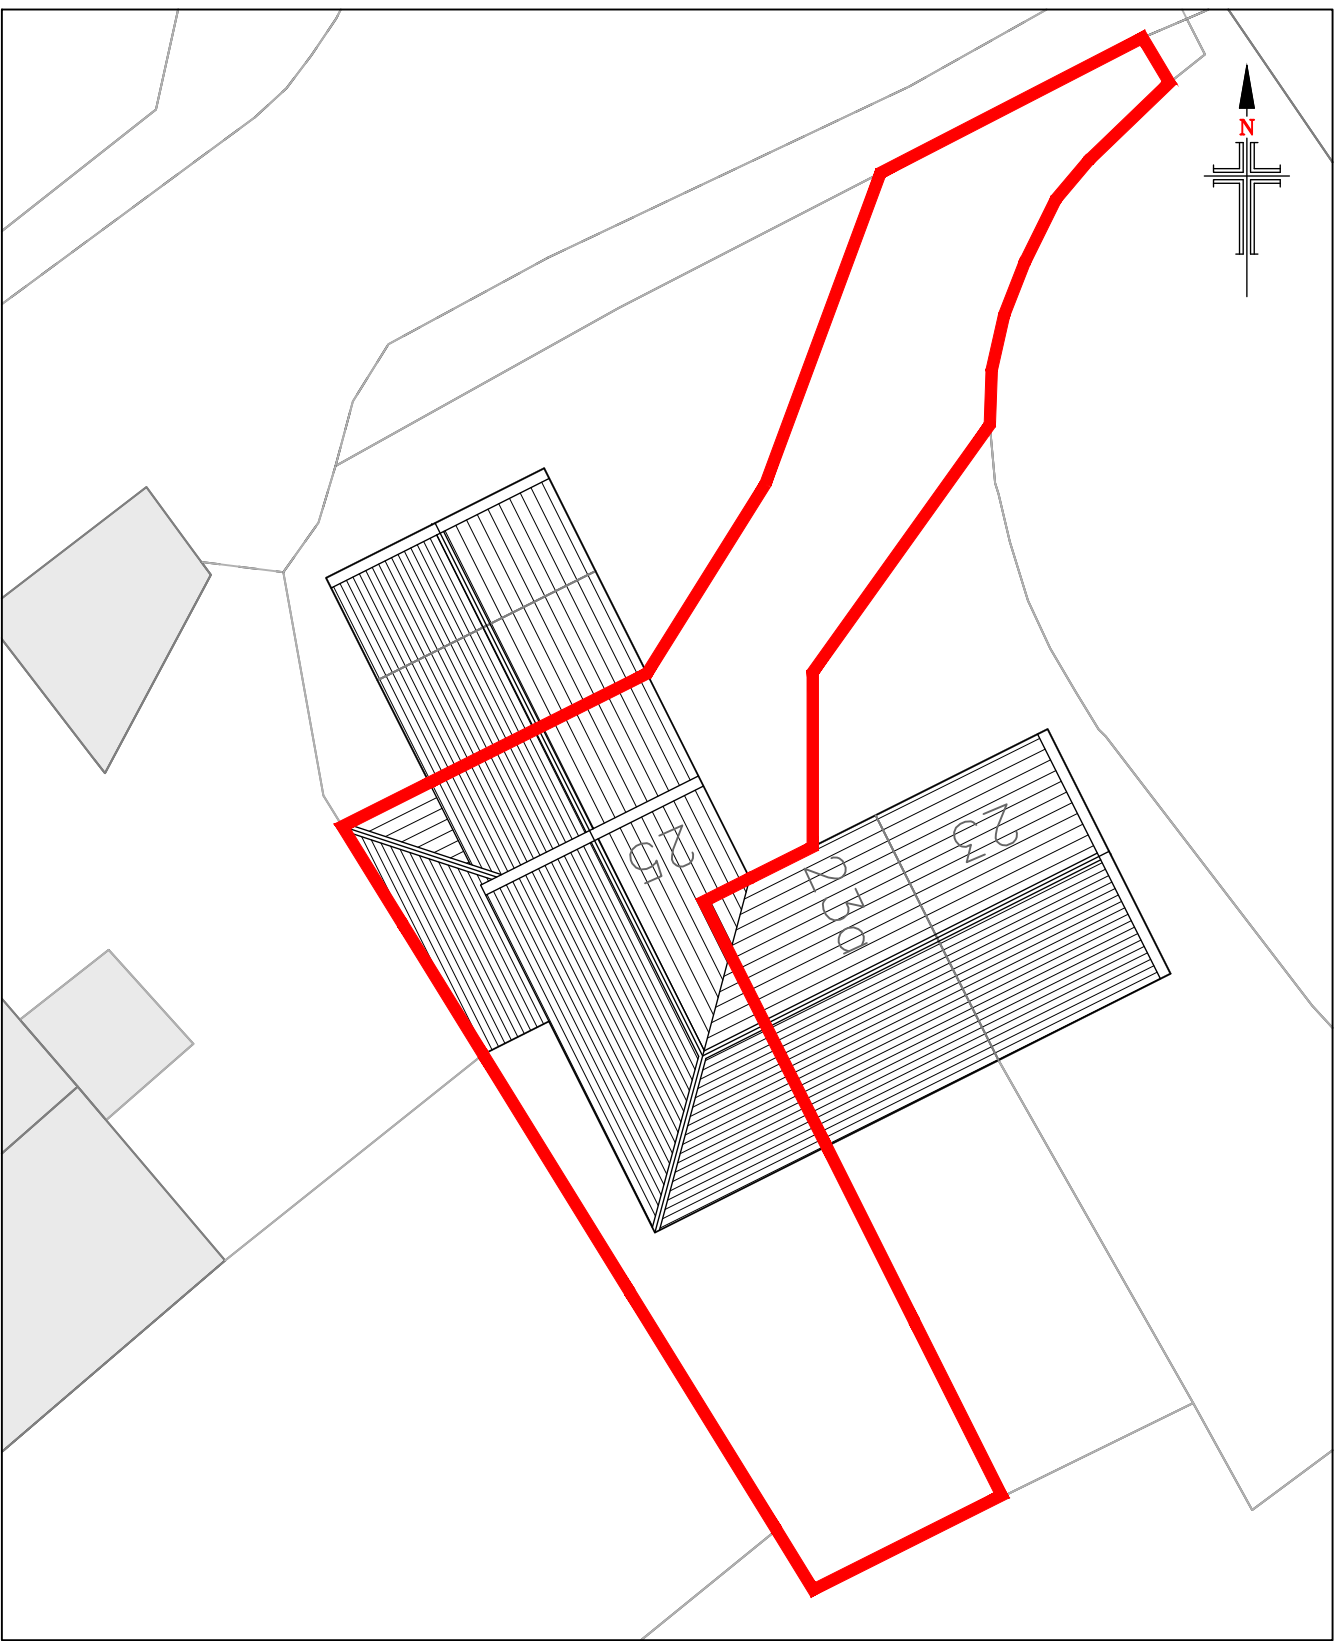

Existing/Proposed Site Layout
Scale 1:200

NOTES

1. No dimensions to be scaled.
IF IN DOUBT ASK.
2. All dimensions must be checked and
verified on site by the Contractor prior
to the commencement of works and
Hinchliffe Architecture & Design Ltd. to
be notified of any discrepancies.
3. The copyright of these drawings
remains the property of Hinchliffe
Architecture & Design Ltd. They must
not be reproduced in any way without
prior written consent from the originator
(Hinchliffe Architecture & Design Ltd.)
4. Any works undertaken on site prior
to obtaining full written approval from
the Planning Department & Building
Control is at the Contractor/Clients own
risk. Works should not commence until
ALL approvals are granted.

D	20.5.26	CLIENT AMENDMENTS
C	21.05.26	CLIENT AMENDMENTS
B	20.05.26	CLIENT AMENDMENTS
A	19.05.26	FIRST ISSUE
Rev.	Date	Description

Status PLANNING

Hinchliffe A&D
24 Carr View Road
Holmfirth
West Yorkshire
HD9 1AU

01921 907 142
01484 520 764
info@hinch-architecture.co.uk
www.hinch-architecture.co.uk

Client Ms K. BONSER

Project 25 PARIS ROAD
SCHOLES
HOLMFIRTH
WEST YORKSHIRE
HD9 1UA

Drawing Title
EXISTING & PROPOSED
ELEVATION

Scale (at A1)	Date
AS SHOWN	MAY' 2026

370-26-PL01	Rev. D
-------------	-----------