




Rev A	Cable bridge added	22.05.26
Revision	Description	Date

Client

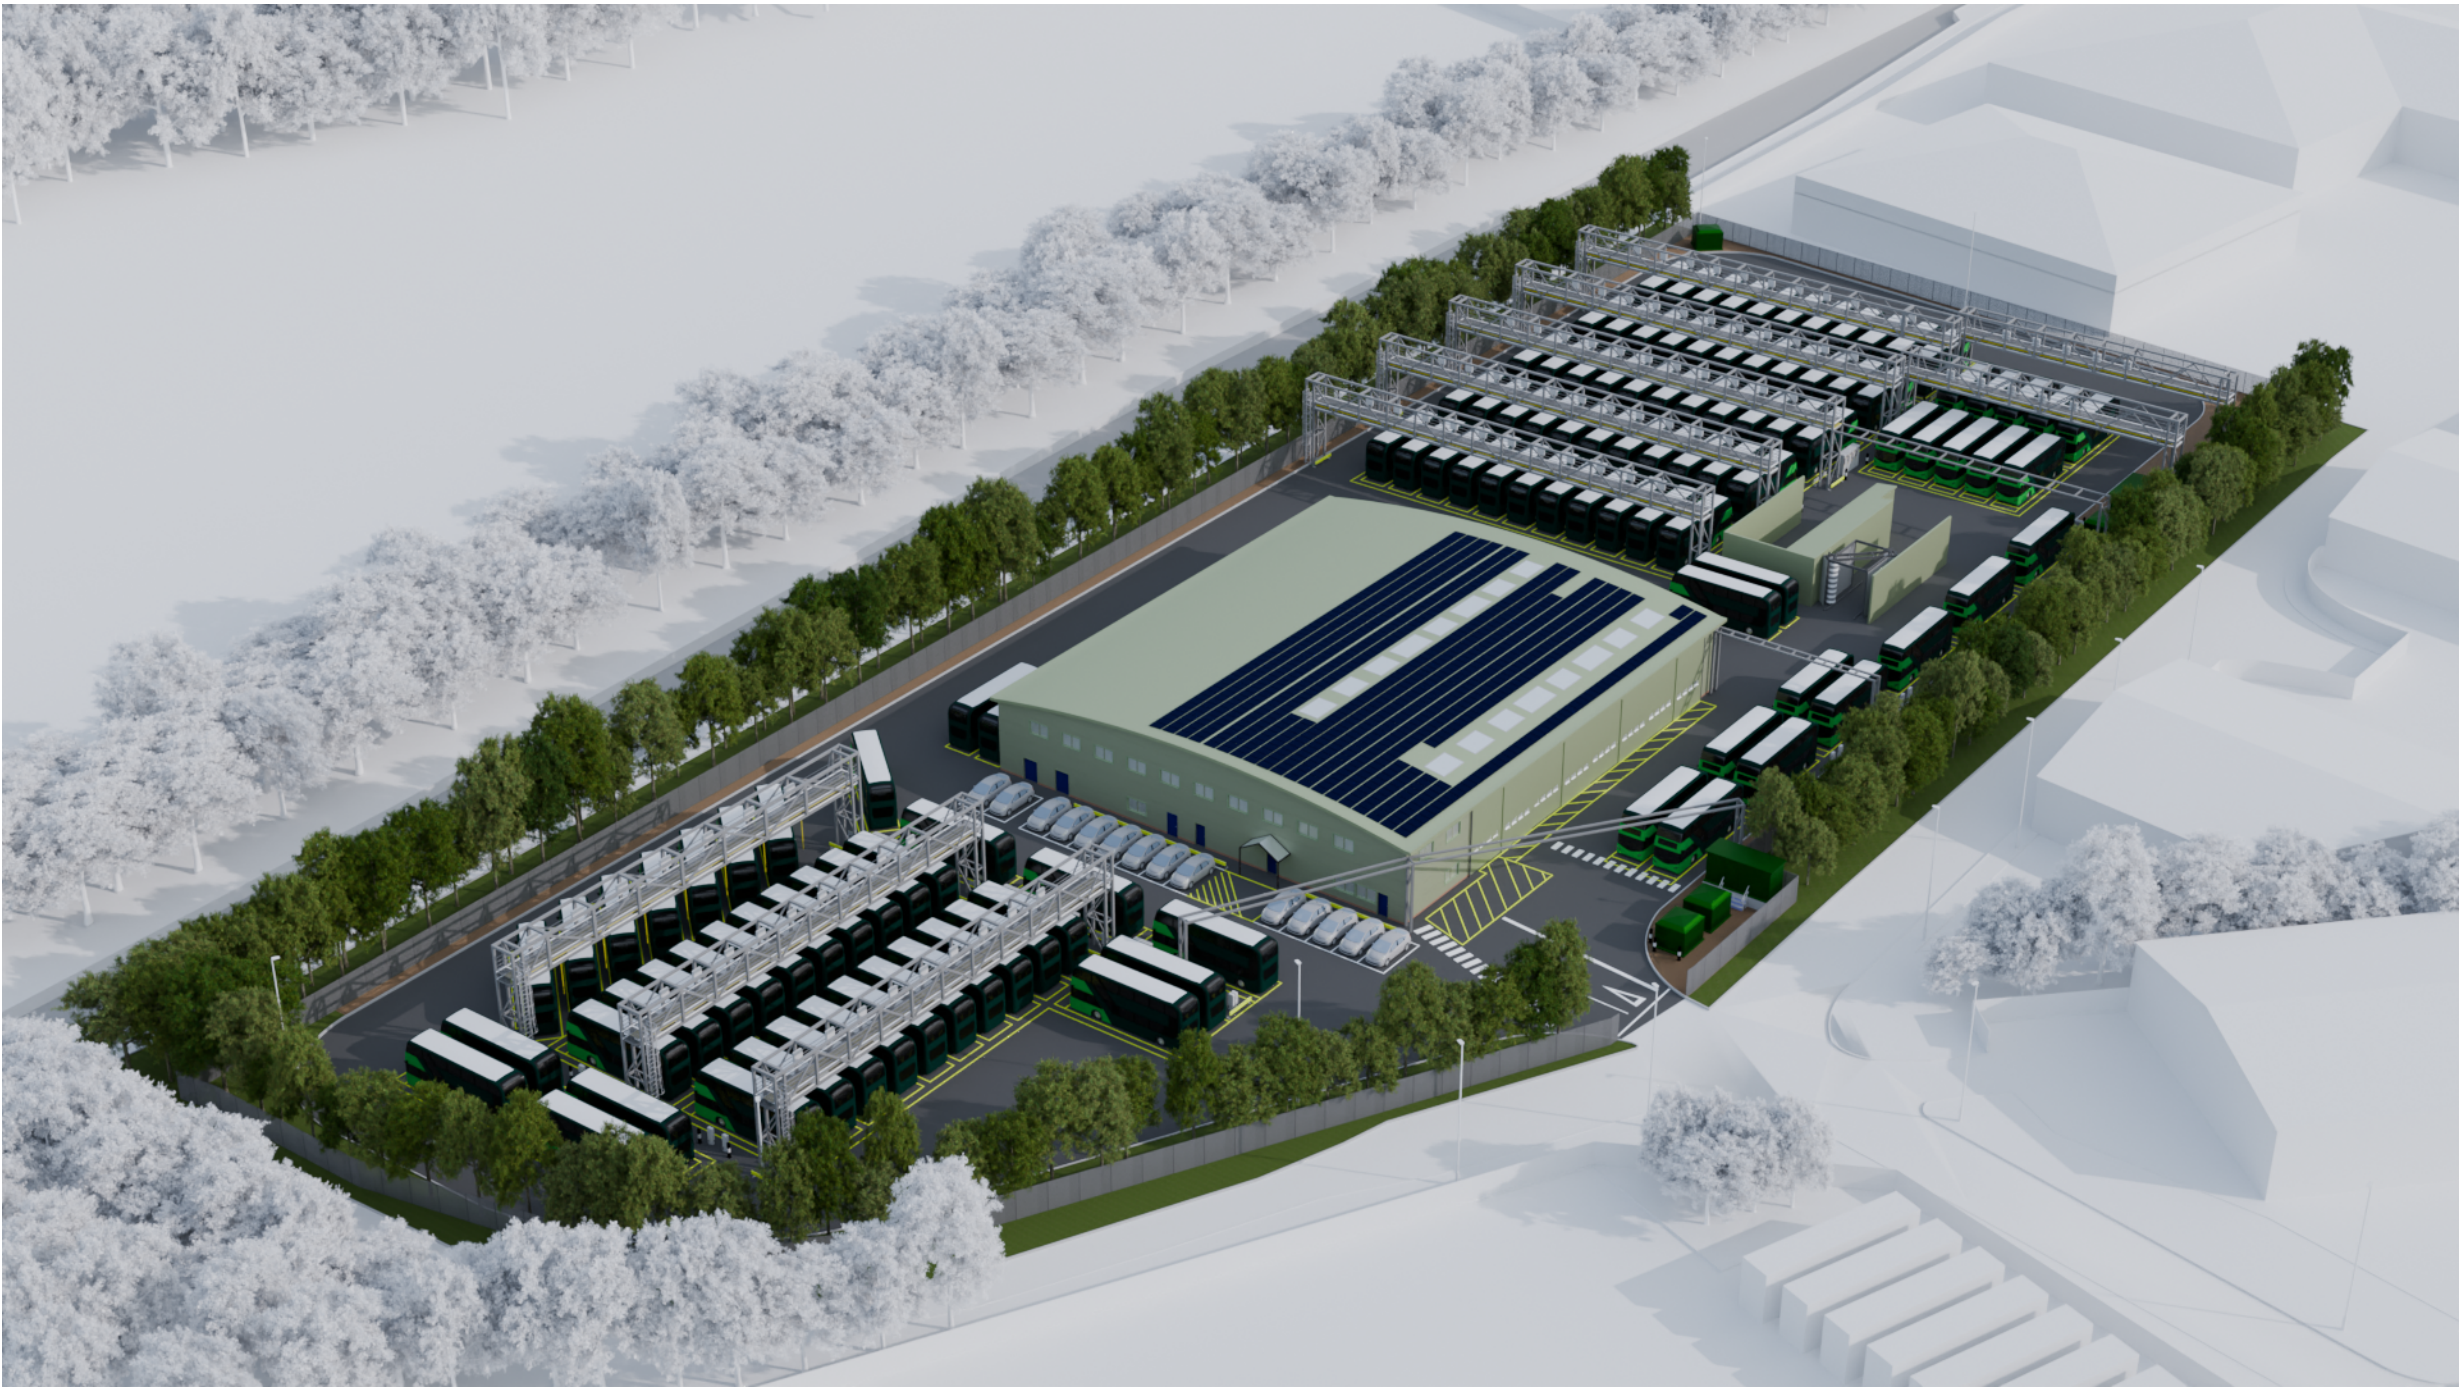

Project Title

Huddersfield Electrification
Old Fieldhouse Ln,
Huddersfield
HD2 1AG

Drawing Title

Proposed Site Render

JANUS

Architecture

Gateway Studio, Unit 3A, Link 606 Business Park,
Staithegate Lane, Bradford, BD6 1YA
+44 (0) 1274 424 884
www.janusarchitecture.co.uk

Drawing Status	Scales	Size	Date
PLANNING	NTS	A3	MAR '26

Job Number - Drawing Number - Revision

1483-108A