



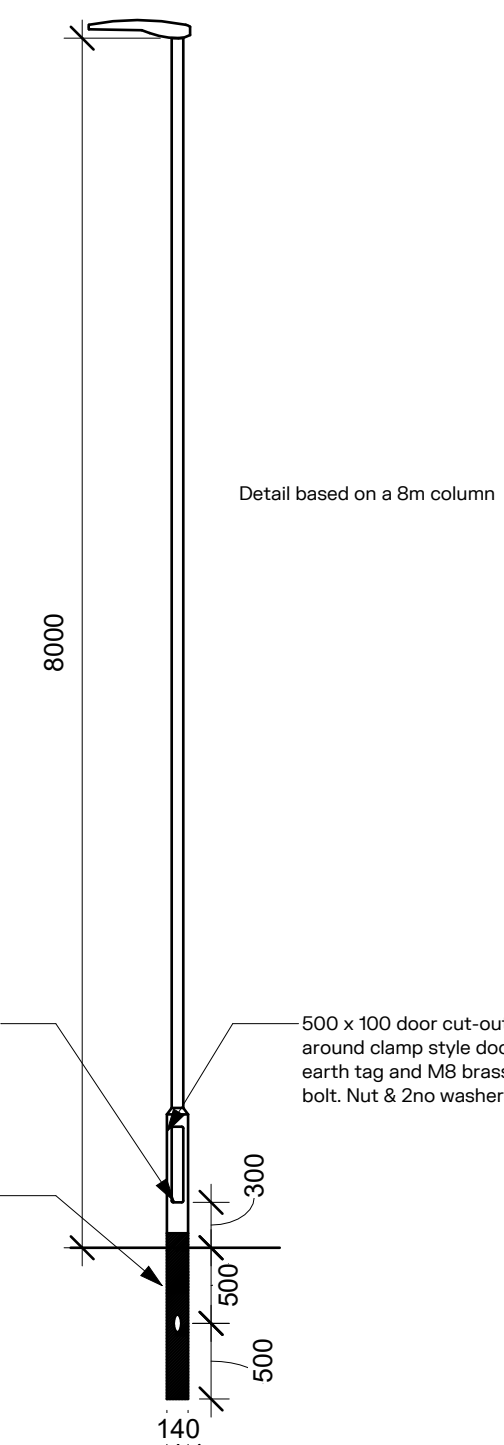

Luminaire Schedule					
Ref	Manufacturer	Product Name	Description	Model	Image
X1/E	Thorn	AQUAFORCE S LED2900-840 PC 140 HF E3	Thorn Aquaforce pro 3 linear dust and moisture resistant LED luminaire on 3hr battery, 25.7W, 2900lm, 4500K, Fluoropolymer lens-on body with medium beam optics.	9653061	
X1/G	Thorn	AFP S 36,35-740 EWR EPS CL2 GY	General purpose LED area floodlight mounted to gantry underside, 56 LEDs at 350mA with Extra Wide Road light distribution	9664777	
X2/B	Thorn	Area Flood Pro AFP S 36,35-740 EWR EPS CL2 GY	General purpose LED area floodlight building mounted at 8m, 56 LEDs at 350mA with Extra Wide Road light distribution	9664777	
X2/C	Thorn	Area Flood Pro AFP S 36,35-740 EWR EPS CL2 GY	General purpose LED area floodlight column mounted at 8m, 56 LEDs at 350mA with Extra Wide Road light distribution	9664777	
X3/C	Thorn	AFP S 36,35-740 EWR EPS CL2 GY	General purpose LED area floodlight column mounted at 6m, 56 LEDs at 350mA with Extra Wide Road light distribution	9664777	
X3/E	Thorn	PAZZA II LED 9600-830 HF AAT	A wall mounted luminaire fixed at 2.5m.	9683267	
X5/E	Thorn	Force LED	Linear luminaire mounted to maintenance handrail on gantry for use during maintenance and inspection use only.	FORCE LED 4000 840 HF E30	

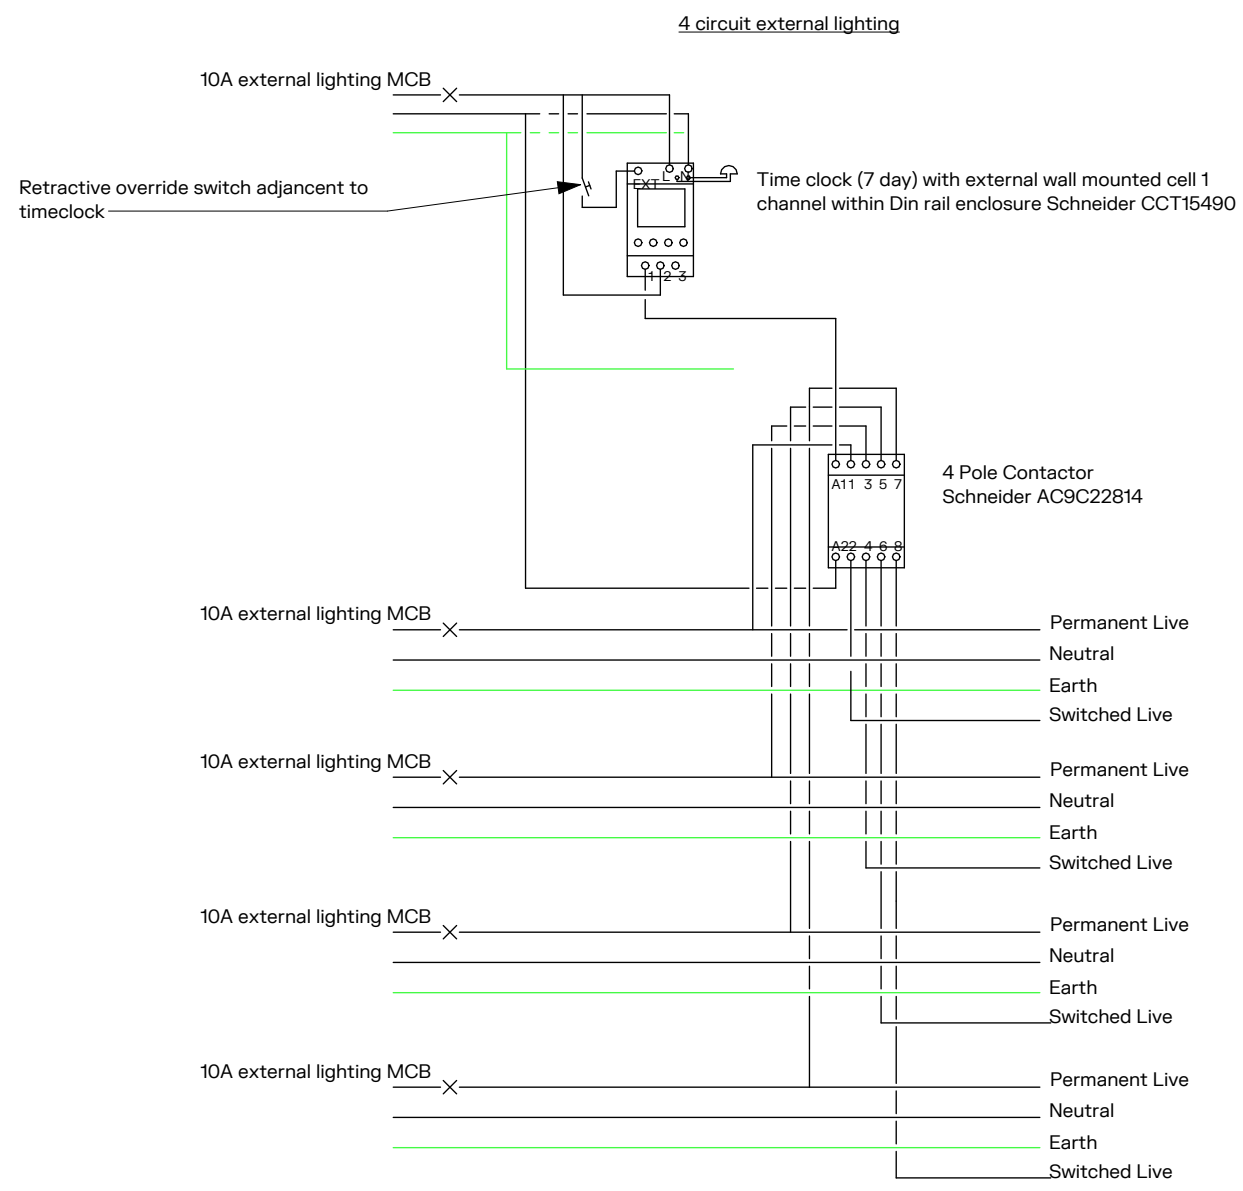

Electrical Detail - Timeclock Schematic (4 Circuit) 1:200

Detail - Column

