

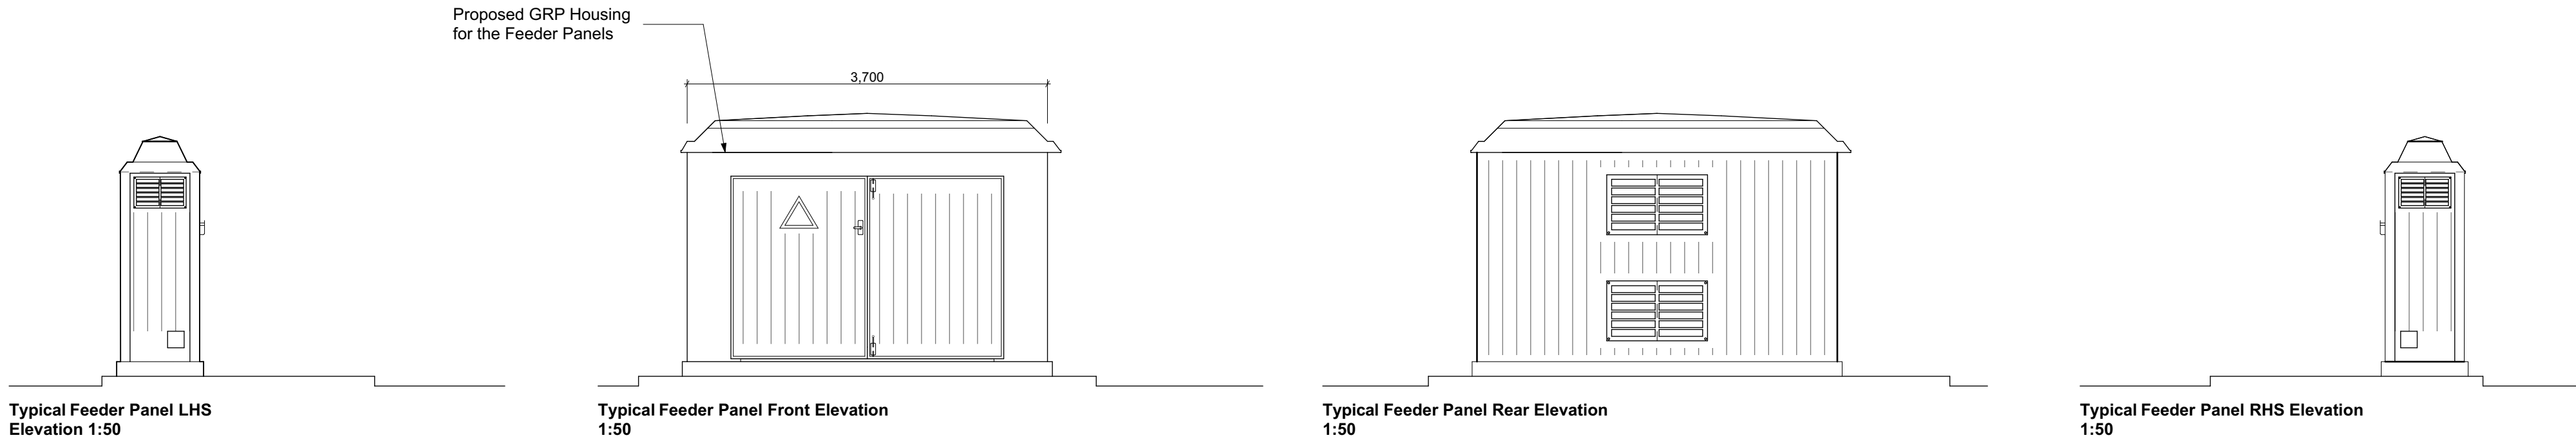


Feeder Panel Elevations - TYPE A
Scale 1:50

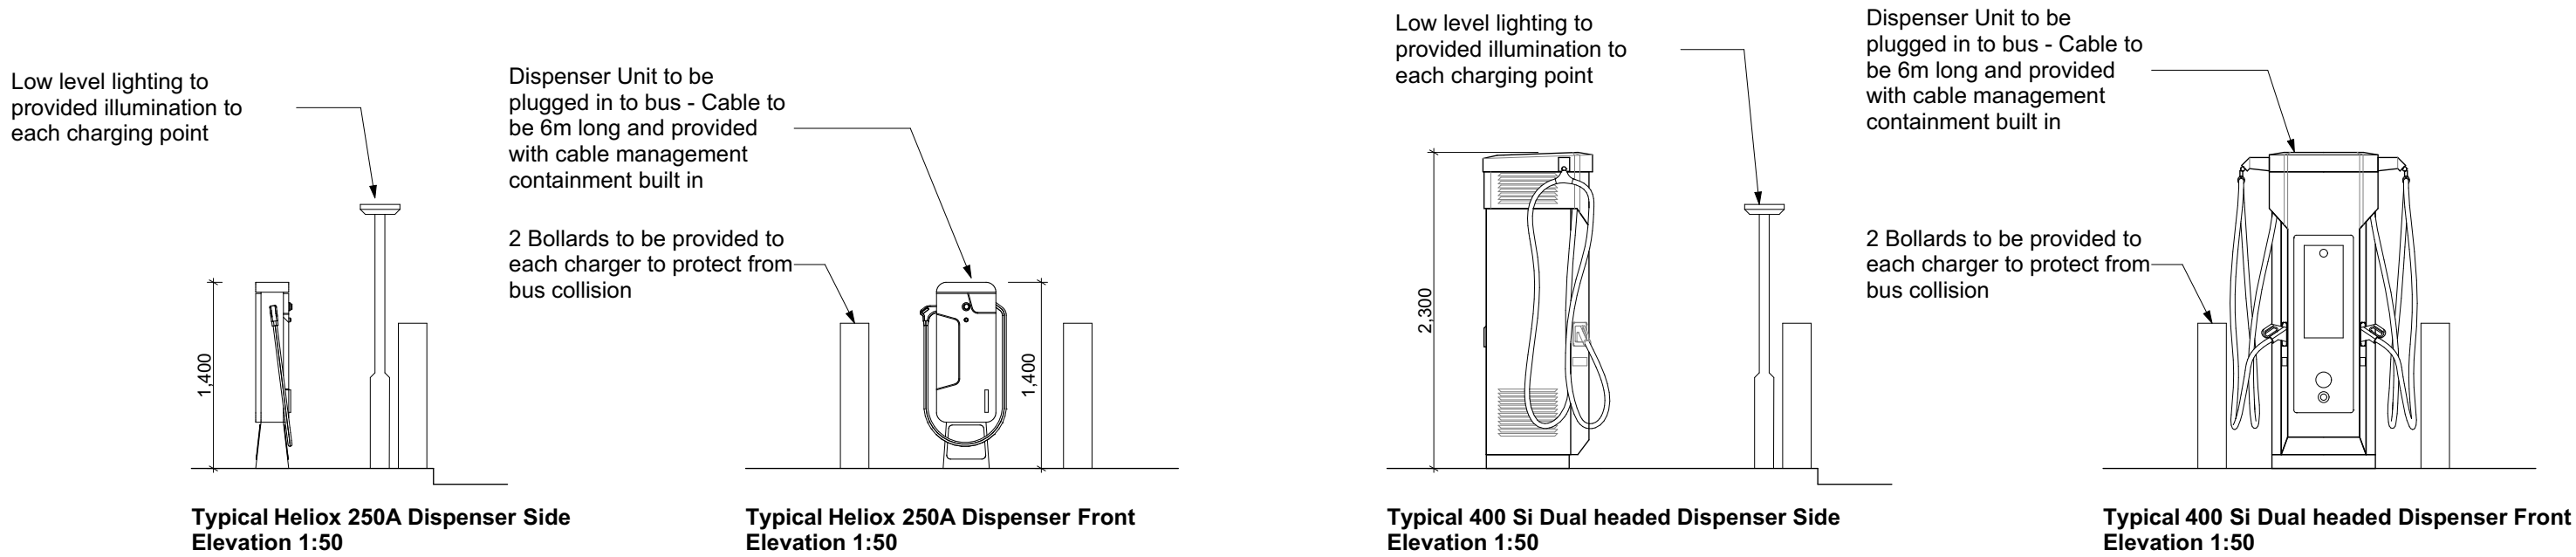

Feeder Panel Elevations - TYPE B
Scale 1:50

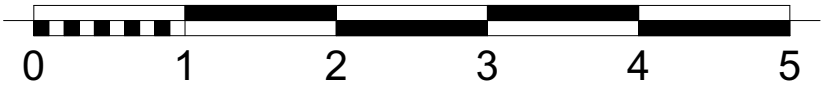

Charger Elevations
Scale 1:50



Revision	Description	Date
Client	first bus	
Project Title		
Huddersfield Electrification		
Old Fieldhouse Ln, Huddersfield HD2 1AG		
Drawing Title		
Typical Feeder Panel and Charger Elevations		
JANUS Architecture		
Gateway Studio, Unit 3A, Link 606 Business Park, Stalithgate Lane, Bradford, BD6 1YA +44 (0) 1274 424 884www.janusarchitecture.co.uk		
Drawing Status	Scales	Size
PLANNING	1:50	A1
Date		MAR '26
Job Number - Drawing Number - Revision		
1483-107		