



Proposed - Western Elevation C - Gantry 2
Scale 1:100

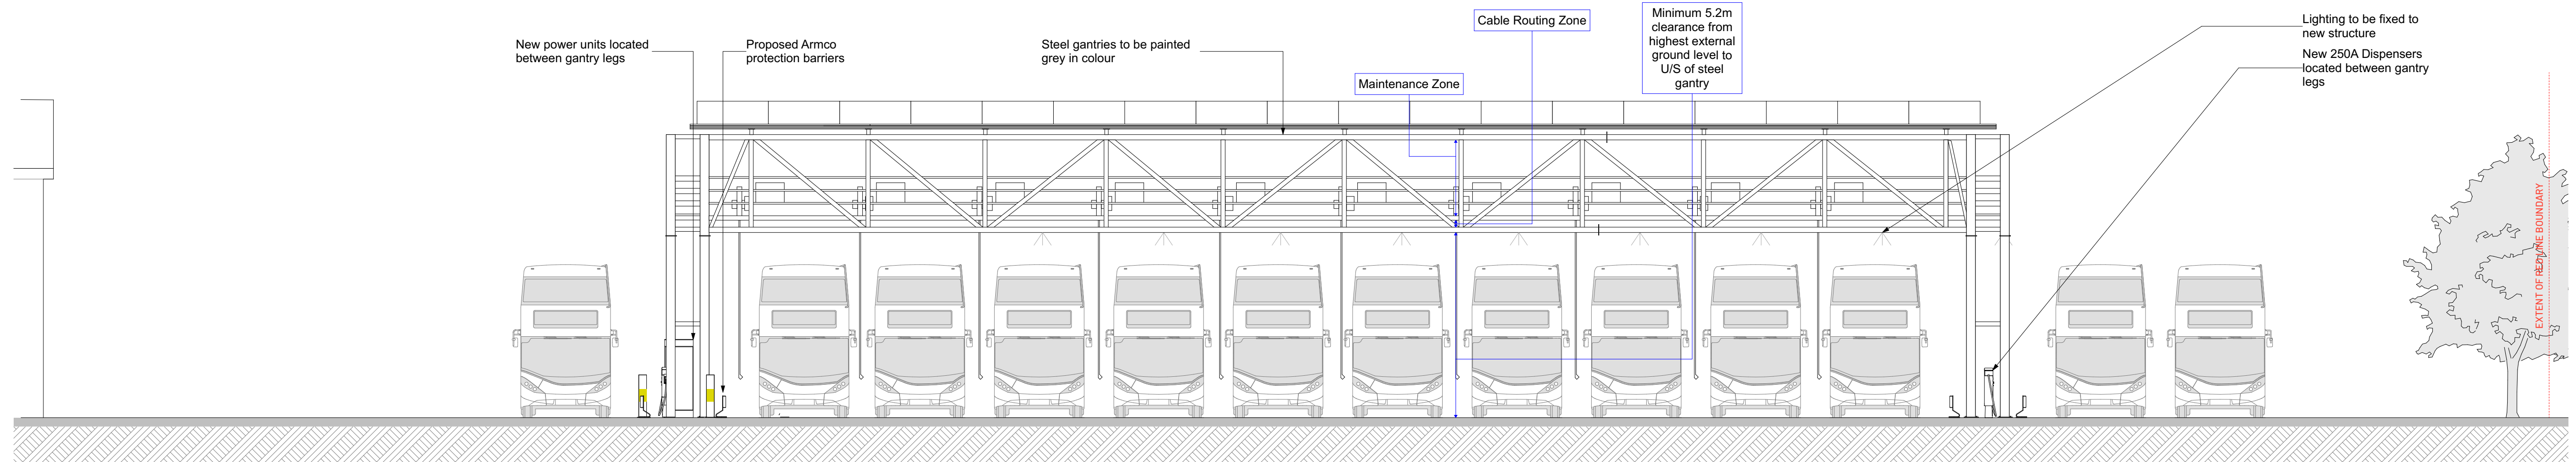

Proposed Southern Elevation D - Gantry 2
Scale 1:100

0 10 20 30 40 50 60 70 80 90 100

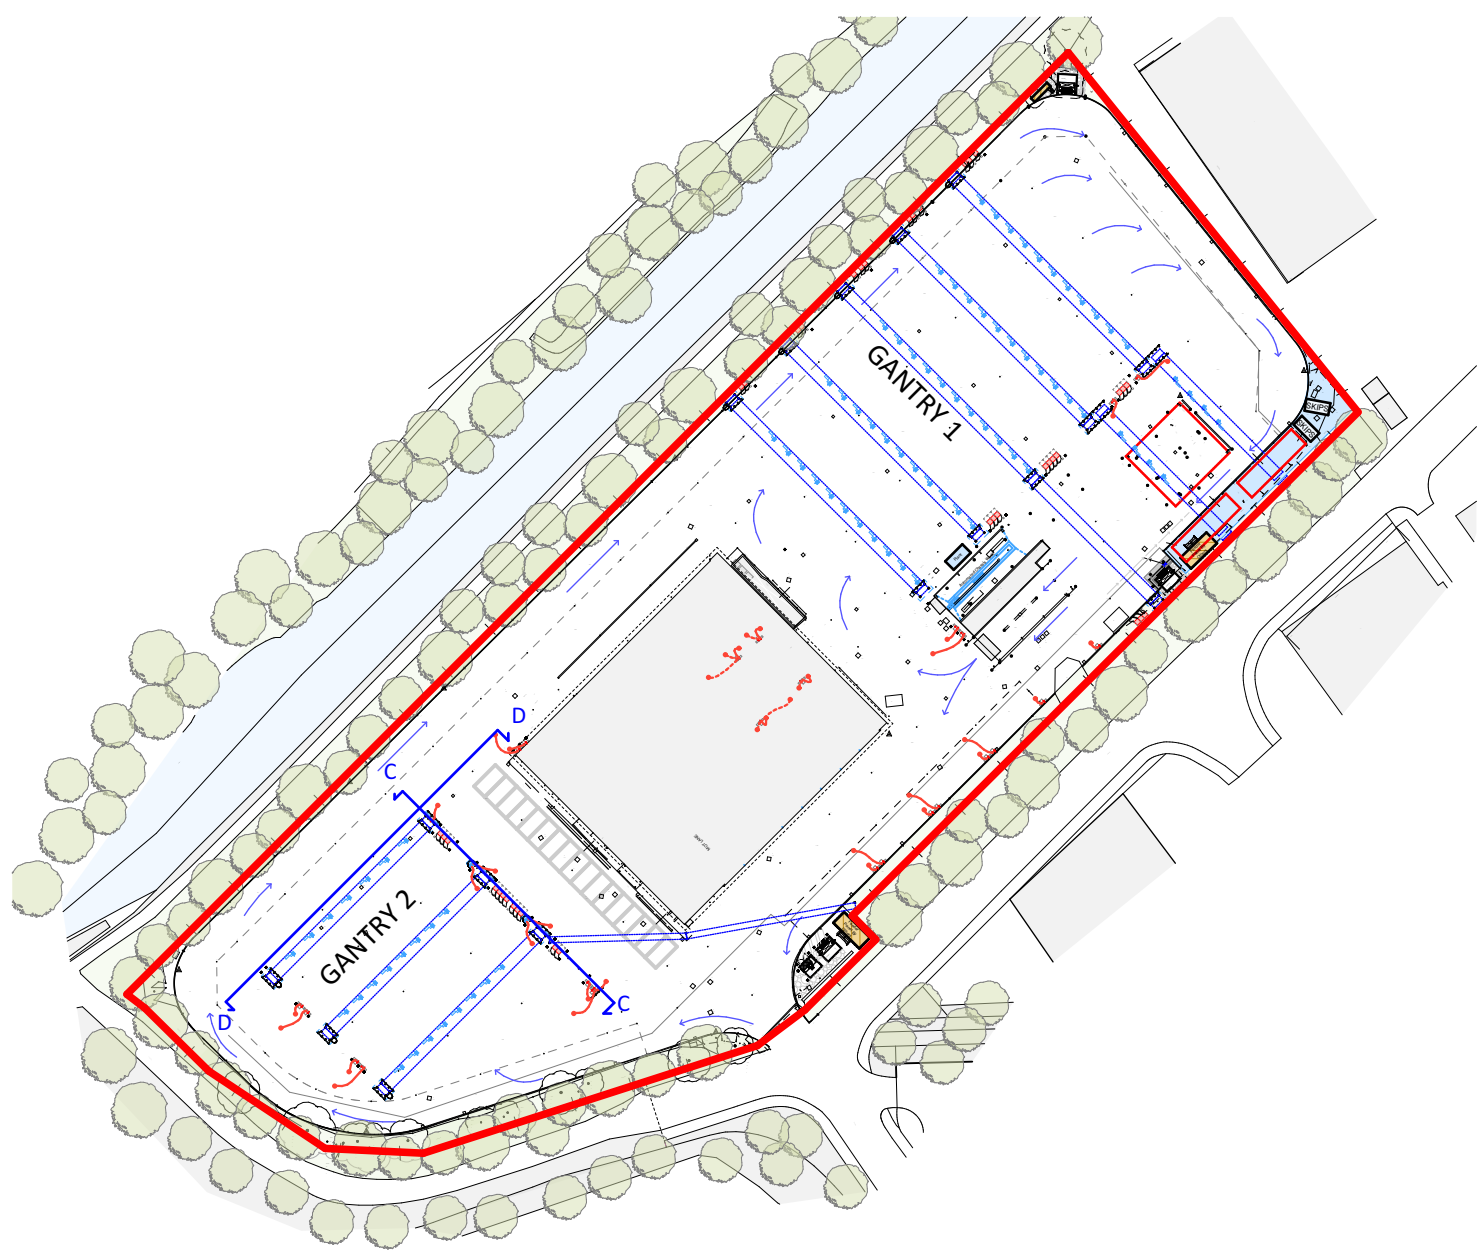

Location plan - proposed
Scale 1:1250

Revision	Description	Date
Client	first bus	
Project Title		
Huddersfield Electrification		
Old Fieldhouse Ln, Huddersfield HD2 1AG		
Drawing Title		
Gantry Type 2 Elevations 2 - As proposed - Gantries 2		
JANUS Architecture		
Gateway Studio, Unit 3A, Link 606 Business Park, Staithegate Lane, Bradford, BD6 1YA +44 (0) 1274 424 884 www.janusarchitecture.co.uk		
Drawing Status	Scales	Date
PLANNING	1:1250, 1:100	MAR '26
Job Number - Drawing Number - Revision		
1483-106		