



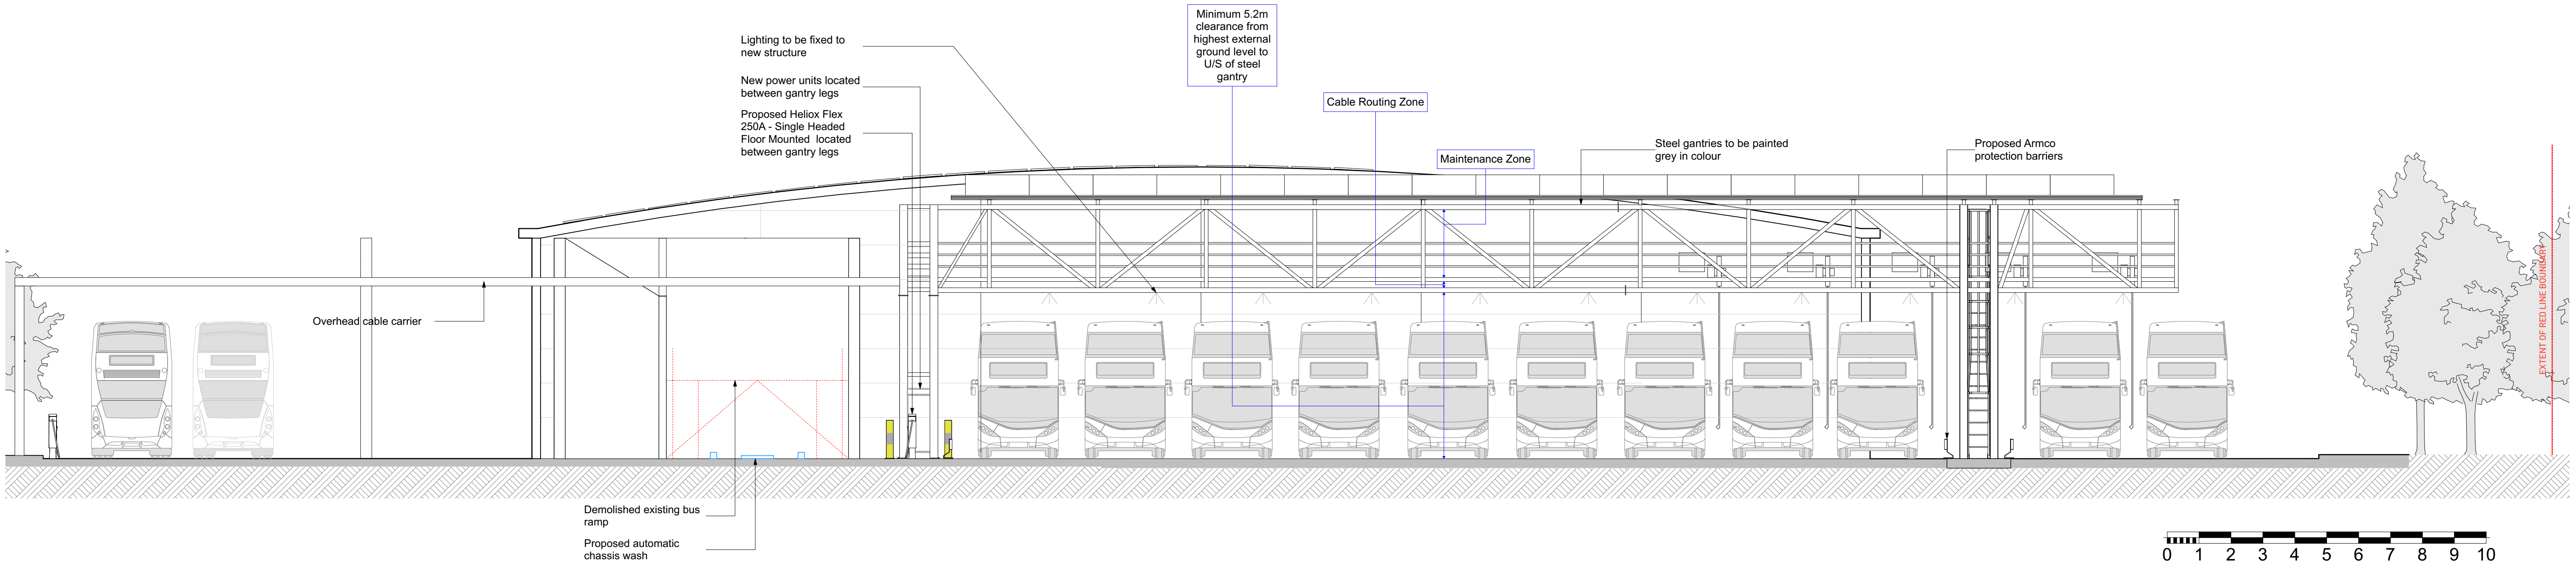


Proposed - Northern Elevation A - Gantry 1
Scale 1:100

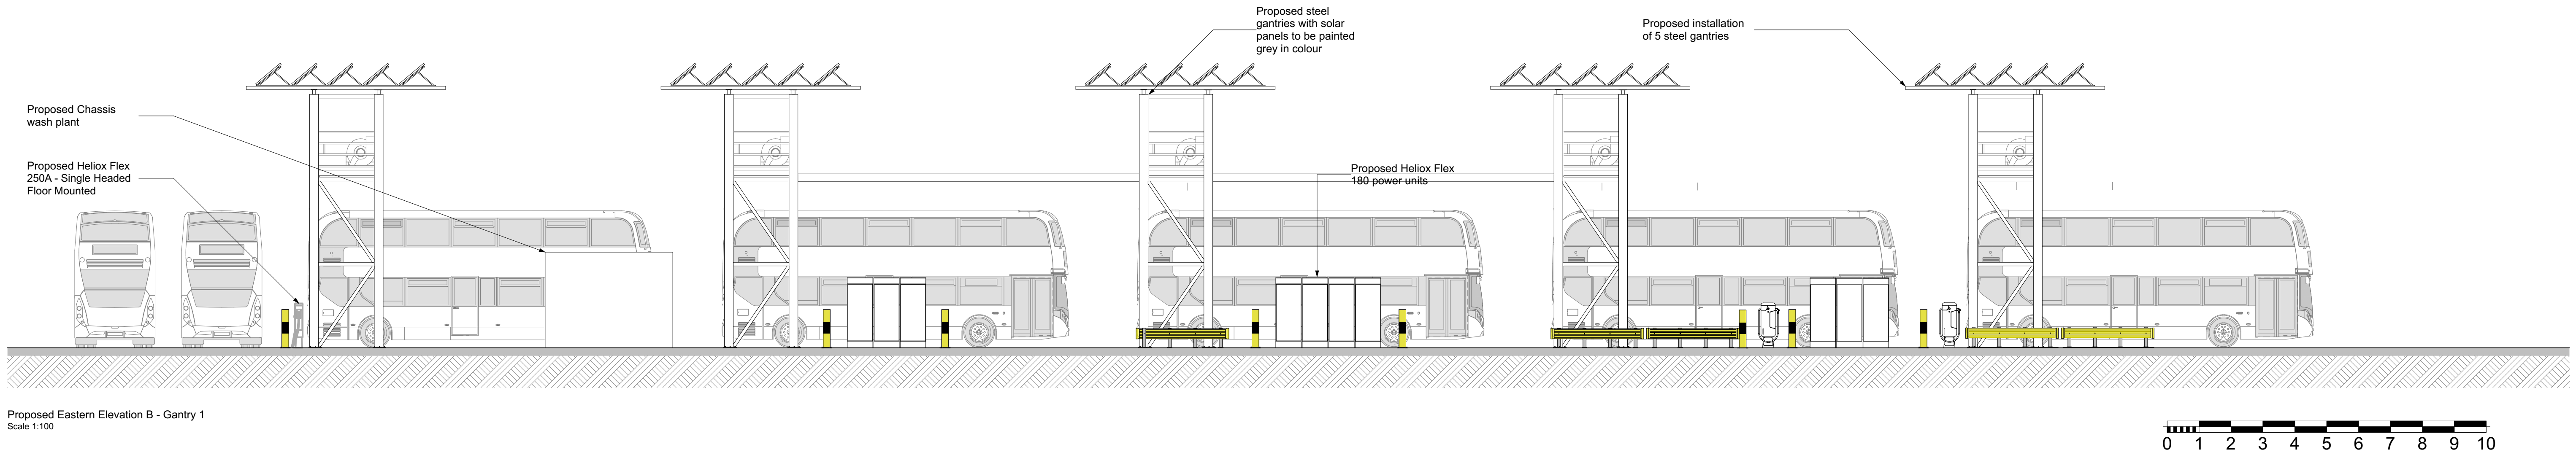

Proposed Eastern Elevation B - Gantry 1
Scale 1:100

0 10 20 30 40 50 60 70 80 90 100

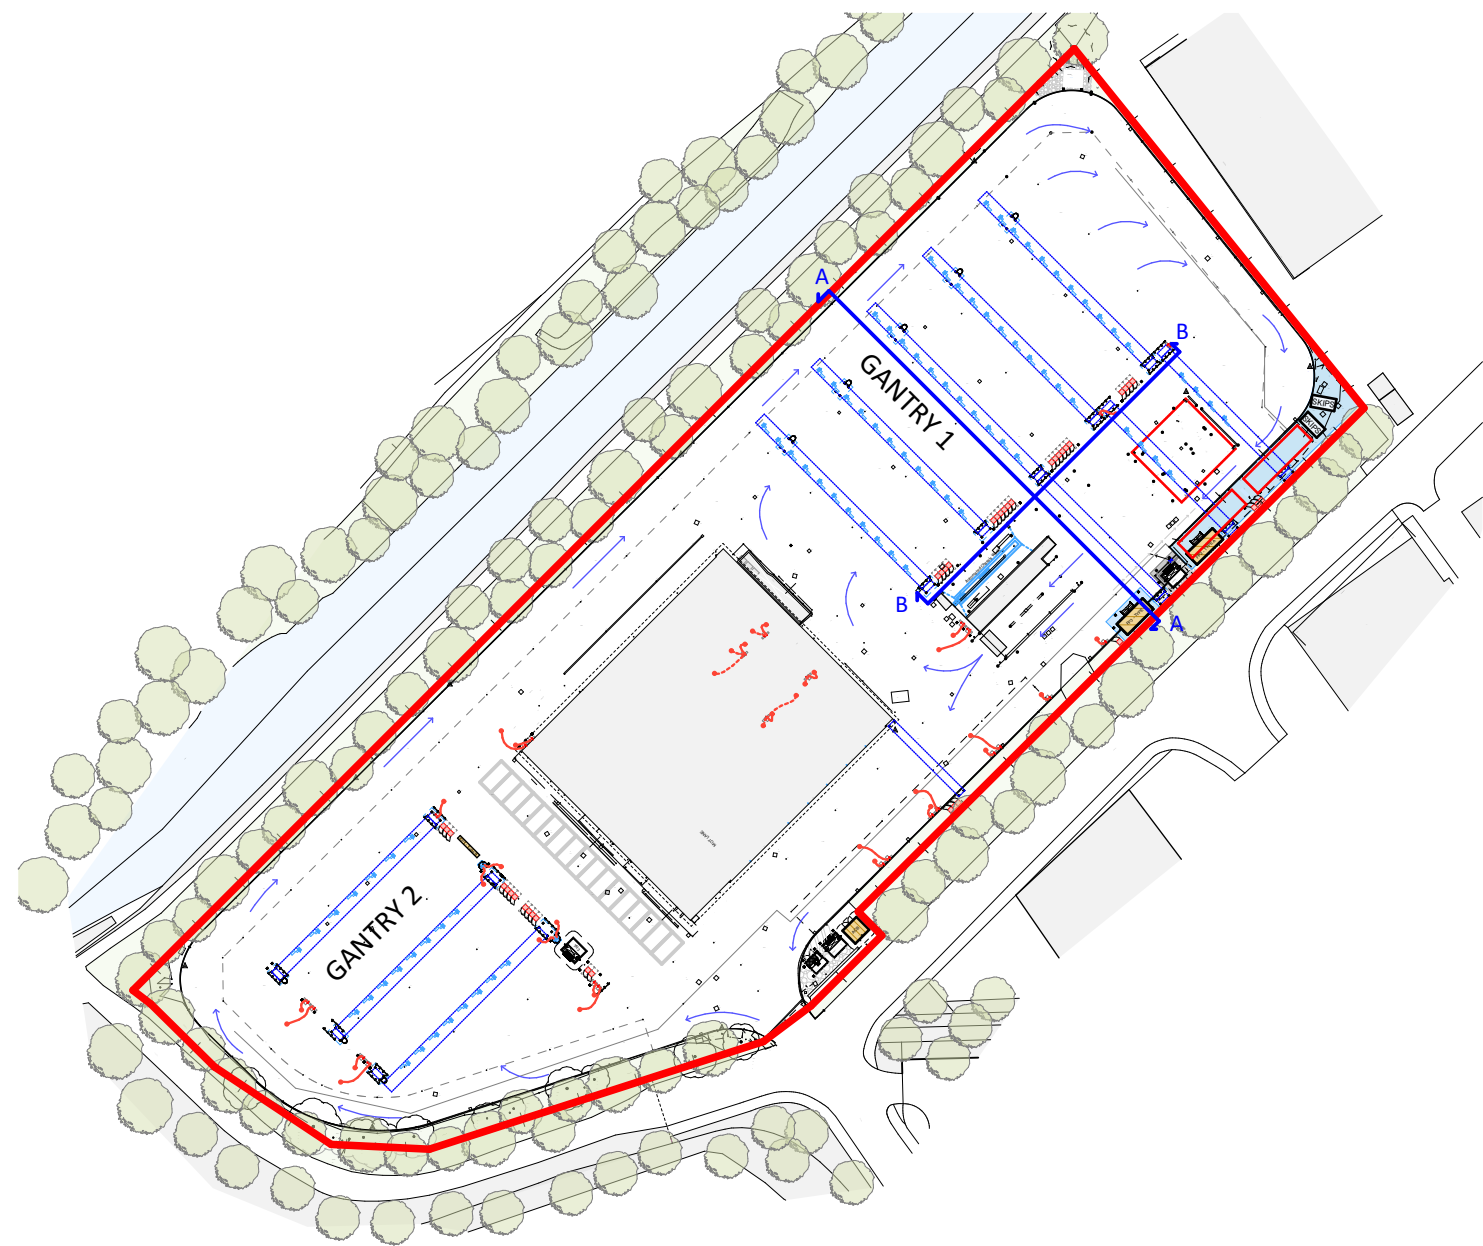

Location plan - proposed
Scale 1:1250

Rev B	Gantries updated to suit changes	03.07.26
Rev A	Cable bridge added	22.05.26
Revision	Description	Date

Client



Project Title
Huddersfield Electrification
Old Fieldhouse Ln,
Huddersfield
HD2 1AG

Drawing Title
**Gantry Type 1 Elevations - As proposed -
Gantries 1**

JANUS
Architecture

Gateway Studio, Unit 3A, Link 606 Business Park,
Staithegate Lane, Bradford, BD6 1YA
+44 (0) 1274 424 884 www.janusarchitecture.co.uk

Drawing Status	Scales 1:100, 1:1250	Size A1	Date MAR '26
PLANNING			

Job Number - Drawing Number - Revision

1483-105B