



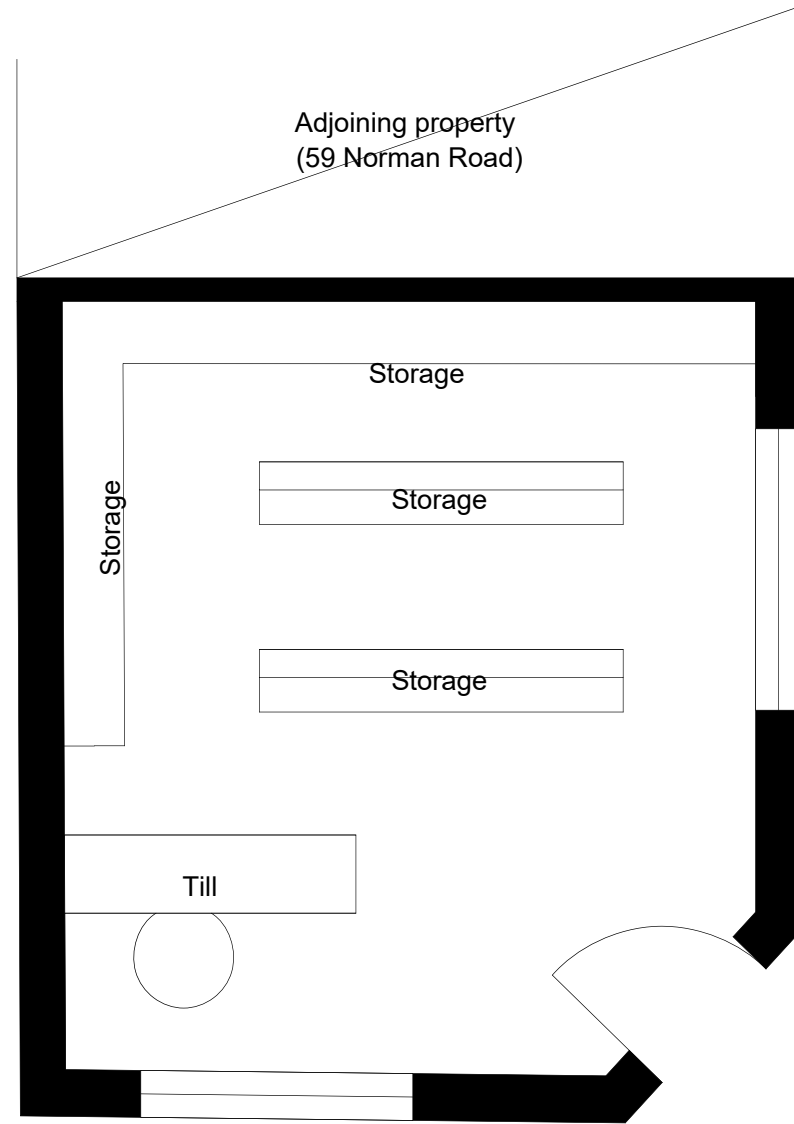

PROPOSED SHOP FLOOR
1:50

Revisions

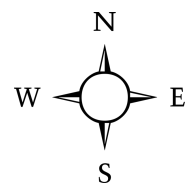

Address :
Mobile :

Address
57 Norman Street, Huddersfield

Drawing Title
Floorplan

Date
Scale 1:50@
A3 size

Drawing no.
102
Revisions