

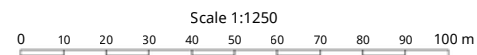


59 Norman Street Huddersfield

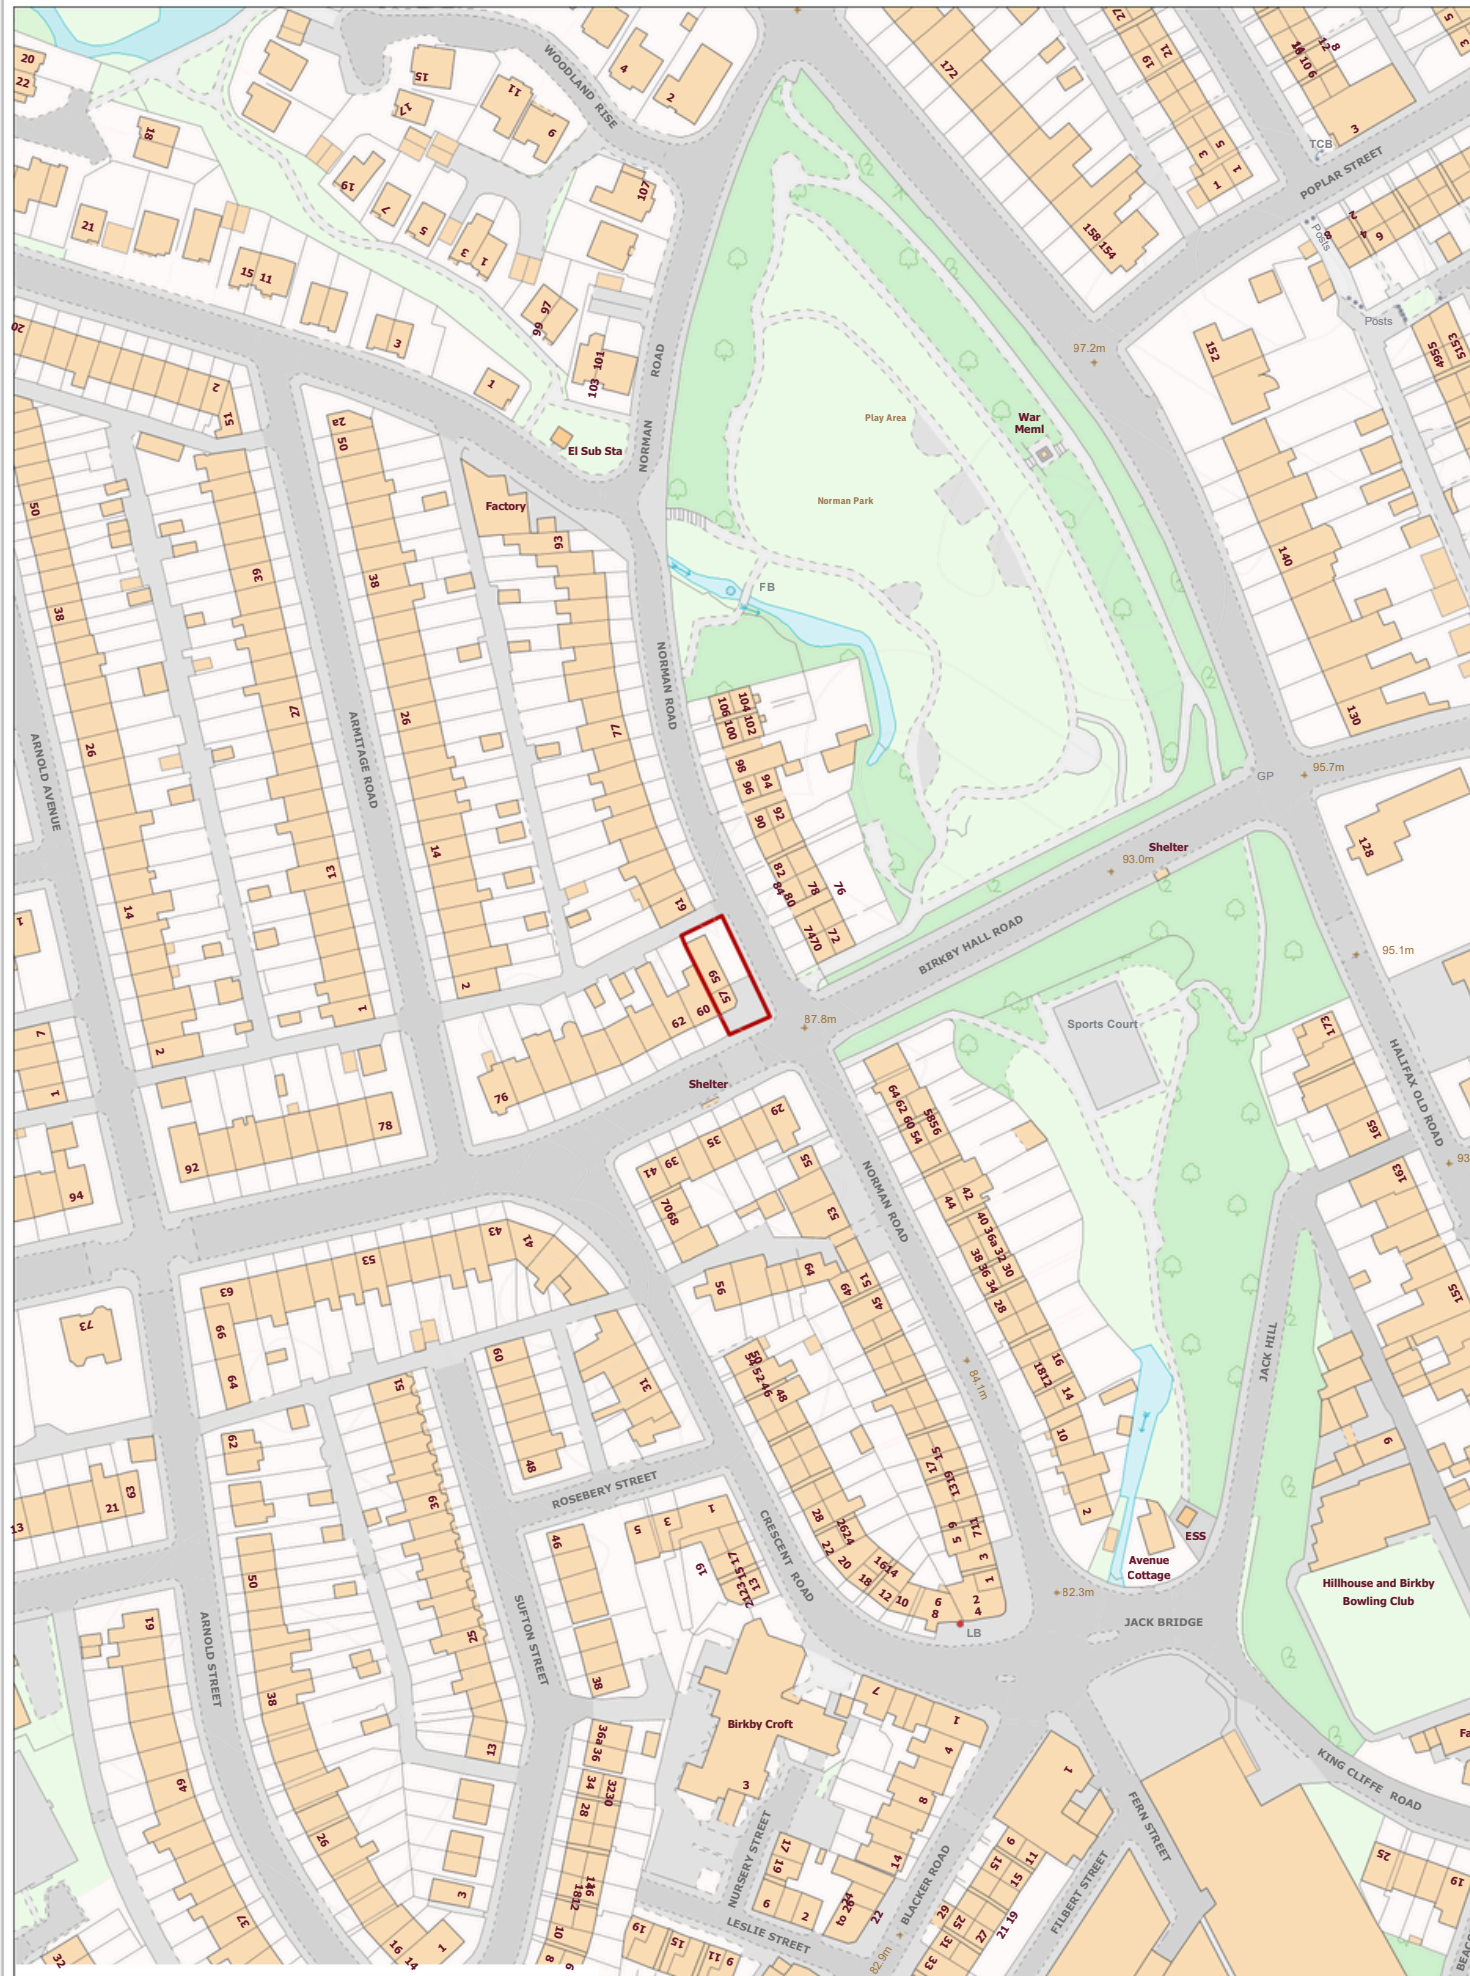

Scale 1:1250
 Projection: British National Grid
 19 May 2026 13:58

Revisions

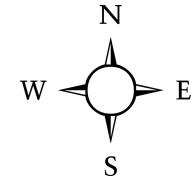

Address :
 Mobile :

Address
 57 Norman Street, Huddersfield

Drawing Title
 Location plan

Date

Scale 1:1250@
 A3 size

Drawing no.
 104

Revisions