



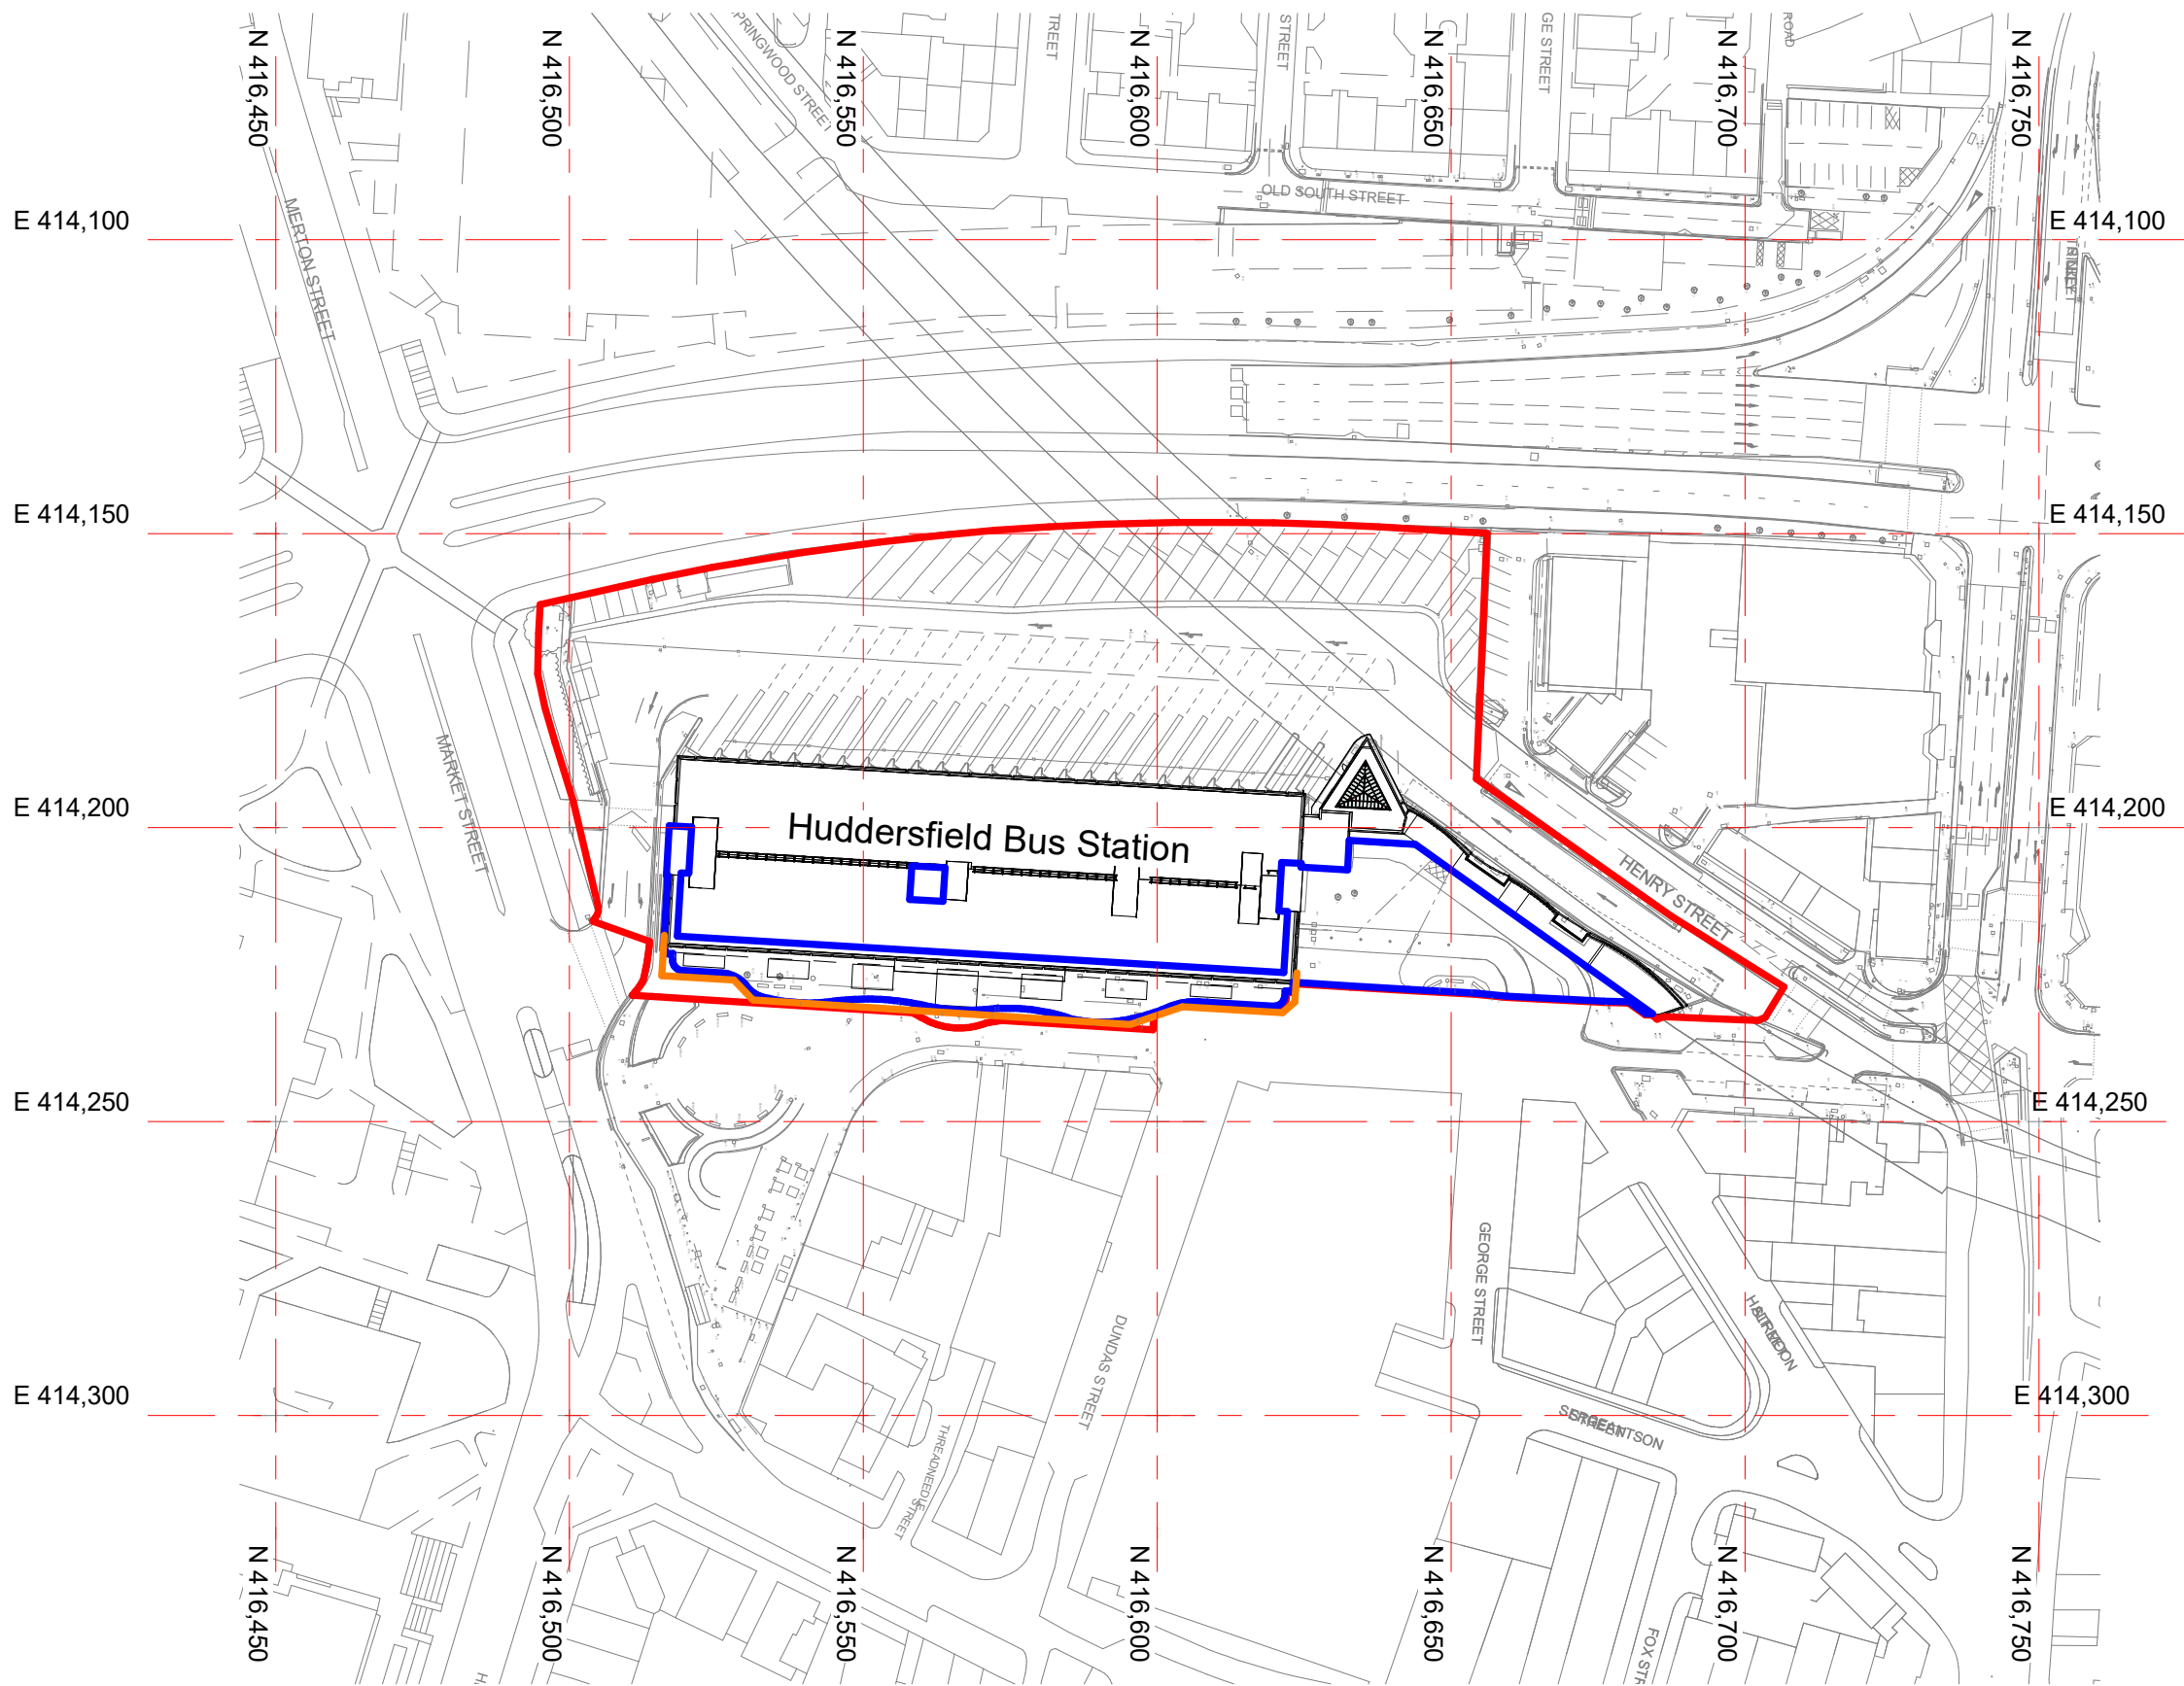

- Notional Canopy Scheme Boundary
- Notional Application Site Boundary
- Highway Stopping Up Boundary

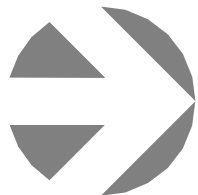

SCALE 1:1250

Rev	Date	Iss. By	App. By	Description
P01	22/07/25	SE	VK	First Issue - Drawing issued for information, review and coordination purposes.
P02	05/09/25	AB	MB	Drawing issued for Review & Acceptance - RIBA Stage 4 Tender Pack.
P03	16/10/25	AB	MB	Drawing issued to form part of tender pack incorporating KMC Technical Advisors comments.

SGP

Architects + Masterplanners

33 Park Place
Leeds
LS1 2RY

t: +44 (0)113 246 7969

www.stephengeorge.co.uk

Huddersfield Bus Station,
Upperhead Row,
Huddersfield. HD1 2JN

Drawing Name:
General Arrangement Location Plan

Drawing Stage: RIBA STAGE 4

Status: S3 - Suitable for Review & Acceptance

SGP File Ref: 202335-SGP-ZZ-ZZ-M3-A-200001

20-233-005	25/05/24	MB	Leeds	As indicated	P03
SGP Project No	Date	Drawn	Team	Scale	Rev
Drawing Number:					

202335-SGP-ZZ-ZZ-DR-A- 200000

Project Code Originator Volume Level Type Role Number