


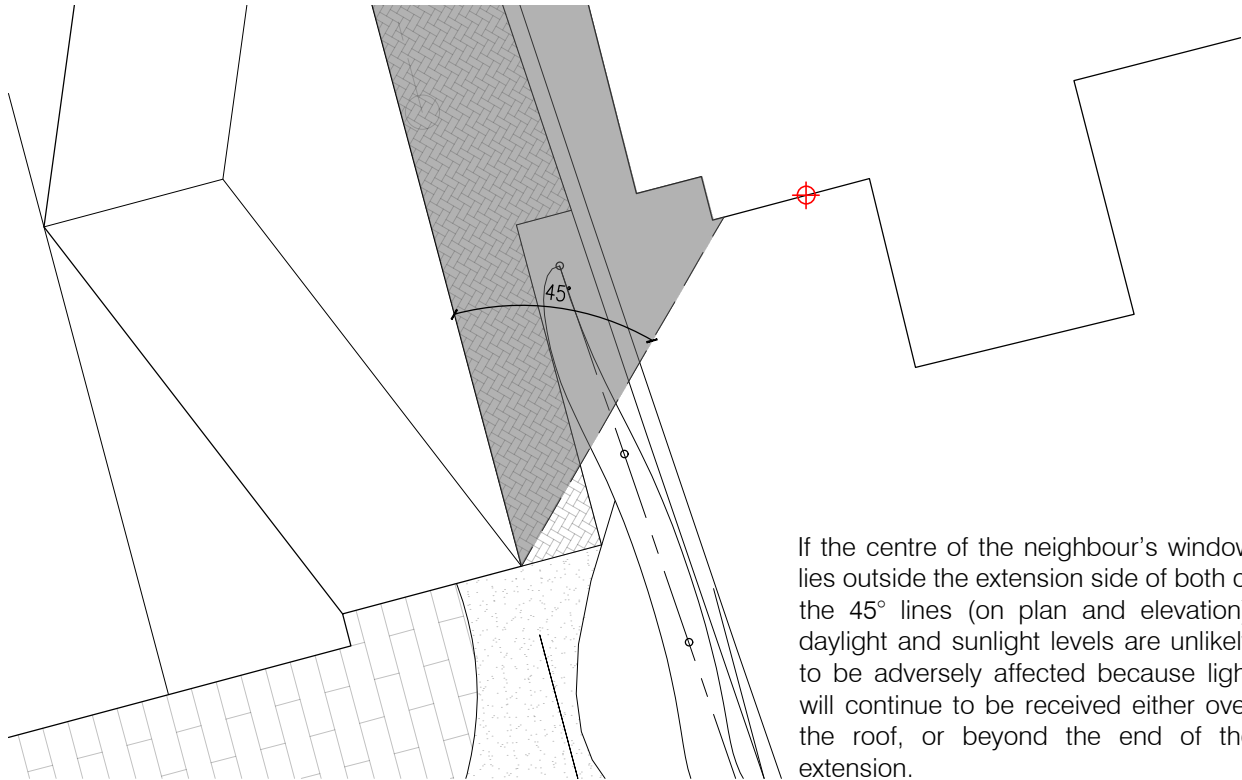

Part Plan 1: 100

If the centre of the neighbour's window lies outside the extension side of both of the 45° lines (on plan and elevation), daylight and sunlight levels are unlikely to be adversely affected because light will continue to be received either over the roof, or beyond the end of the extension.



Elevation 1: 100

Drawings based on Ordnance Survey
(Streetwise License No 100047474) and
ELS Survey Dwg no. 9223



0 1 2 3 4 5m
Scale 1:100



Project	Proposed new dwelling at land adjacent 43 Glebe Gate, Thornhills WF12 0JX		
Client	Mr & Mrs M Lightowler, 30 Glebe Gate, Thornhills WF12 0JX		
Dwg Title	(25440)Daylight and Sunlight to 39 Glebe Gate		
Scale	1: 100 @ A4		
Date	Sept 26		