


PROPOSED FENCE ELEVATION


Scale 1:50 @ A3

63.0m

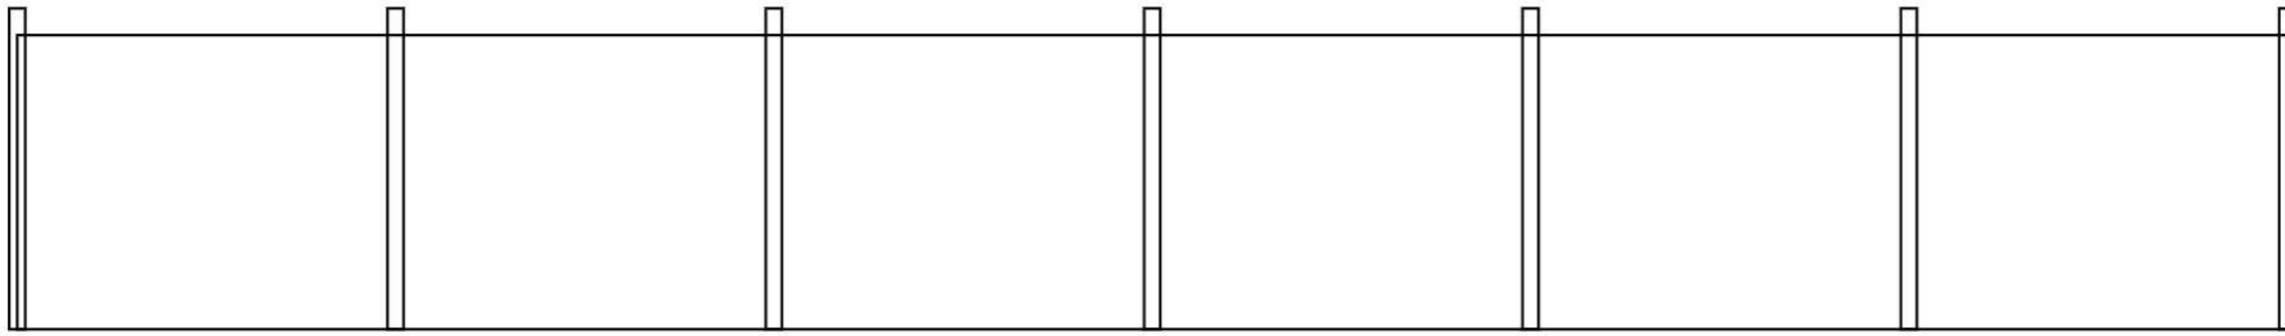

GRAPHICAL SCALE 1:50

0 0.5m 1.0m 1.5m 2.0m 2.5m

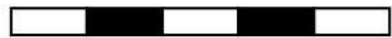

Printed length of 2.5m scale bar = 50 mm on A3 sheet (true 1:50 scale).

DRAWING NO.
PRW-FEN-01

TITLE
Proposed Fence Elevation

SCALE
1:50 @ A3

REVISION
A