

Scale 1:200


**NOTES**

This drawing has been prepared specifically for the purpose of obtaining Planning and or Building Regulations Approval. Its suitability for other purposes without additional supplementary details and specifications cannot be guaranteed.


All dimensions are to be checked on site, any discrepancies are to be reported to the designer before work commences. Use only figured dimensions.

All structural components shown are indicative only. Details / calculations of structural members are to be provided by the Structural Engineer.

This drawing is not to be copied or divulged to a third party without written permission.

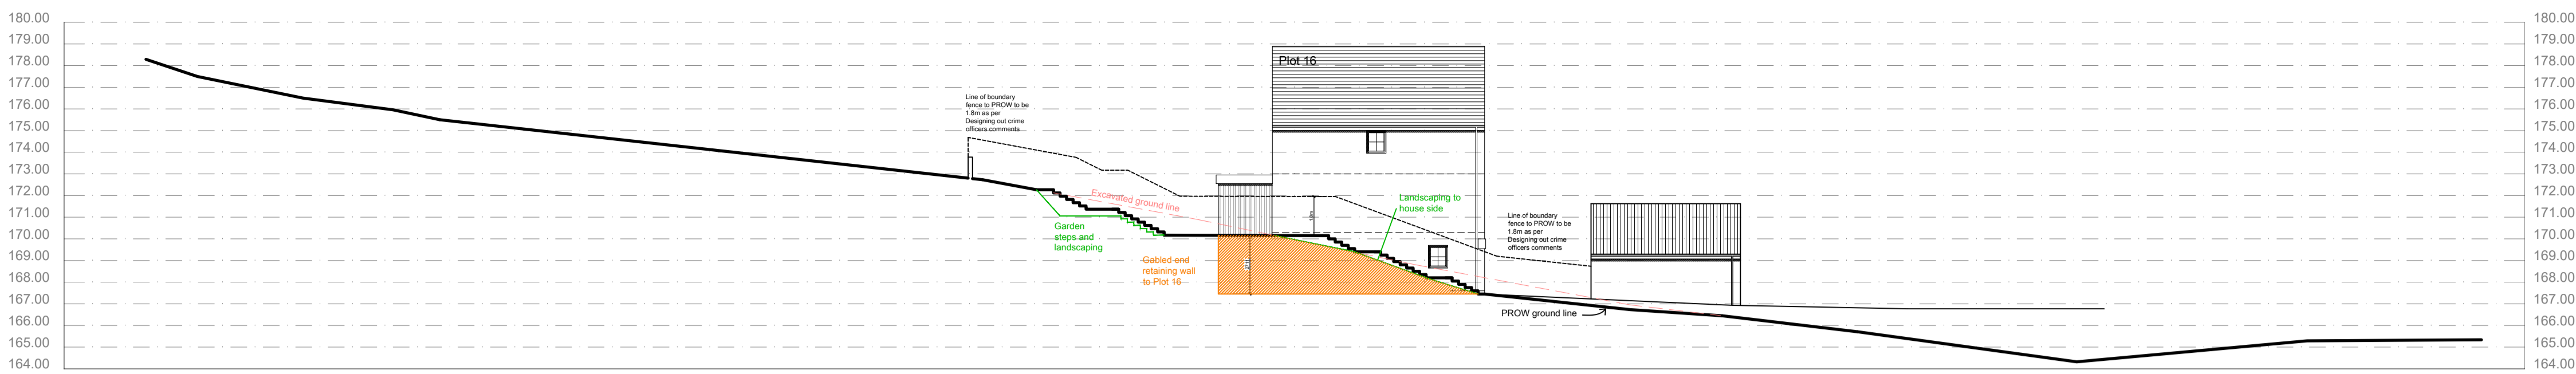

**PLOT 16 SECTION A-A**

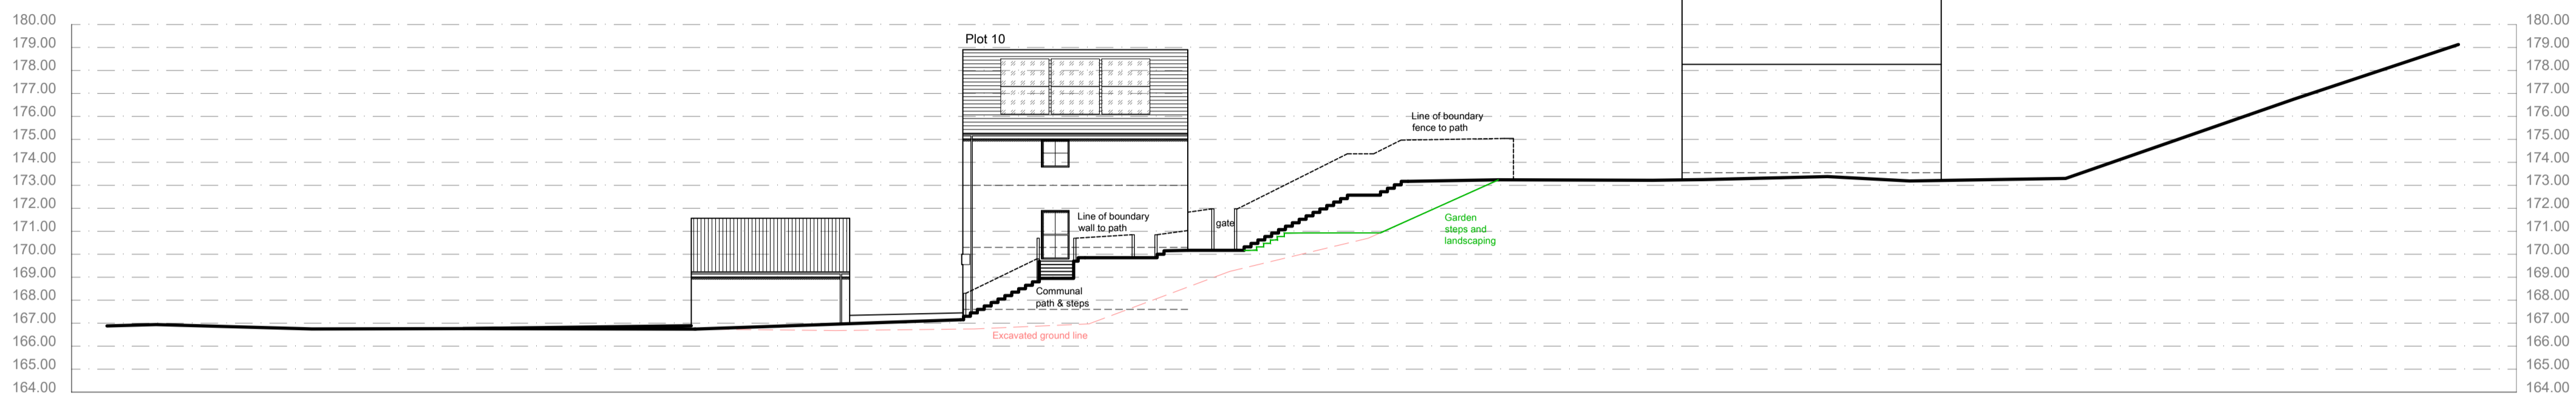

**PLOT 10 SECTION B-B**




**NORTH EAST MILL - SECTION C-C**



**PLOT 15 & 16 SECTION D-D**



**SOUTH WEST MILL - SECTION E-E**

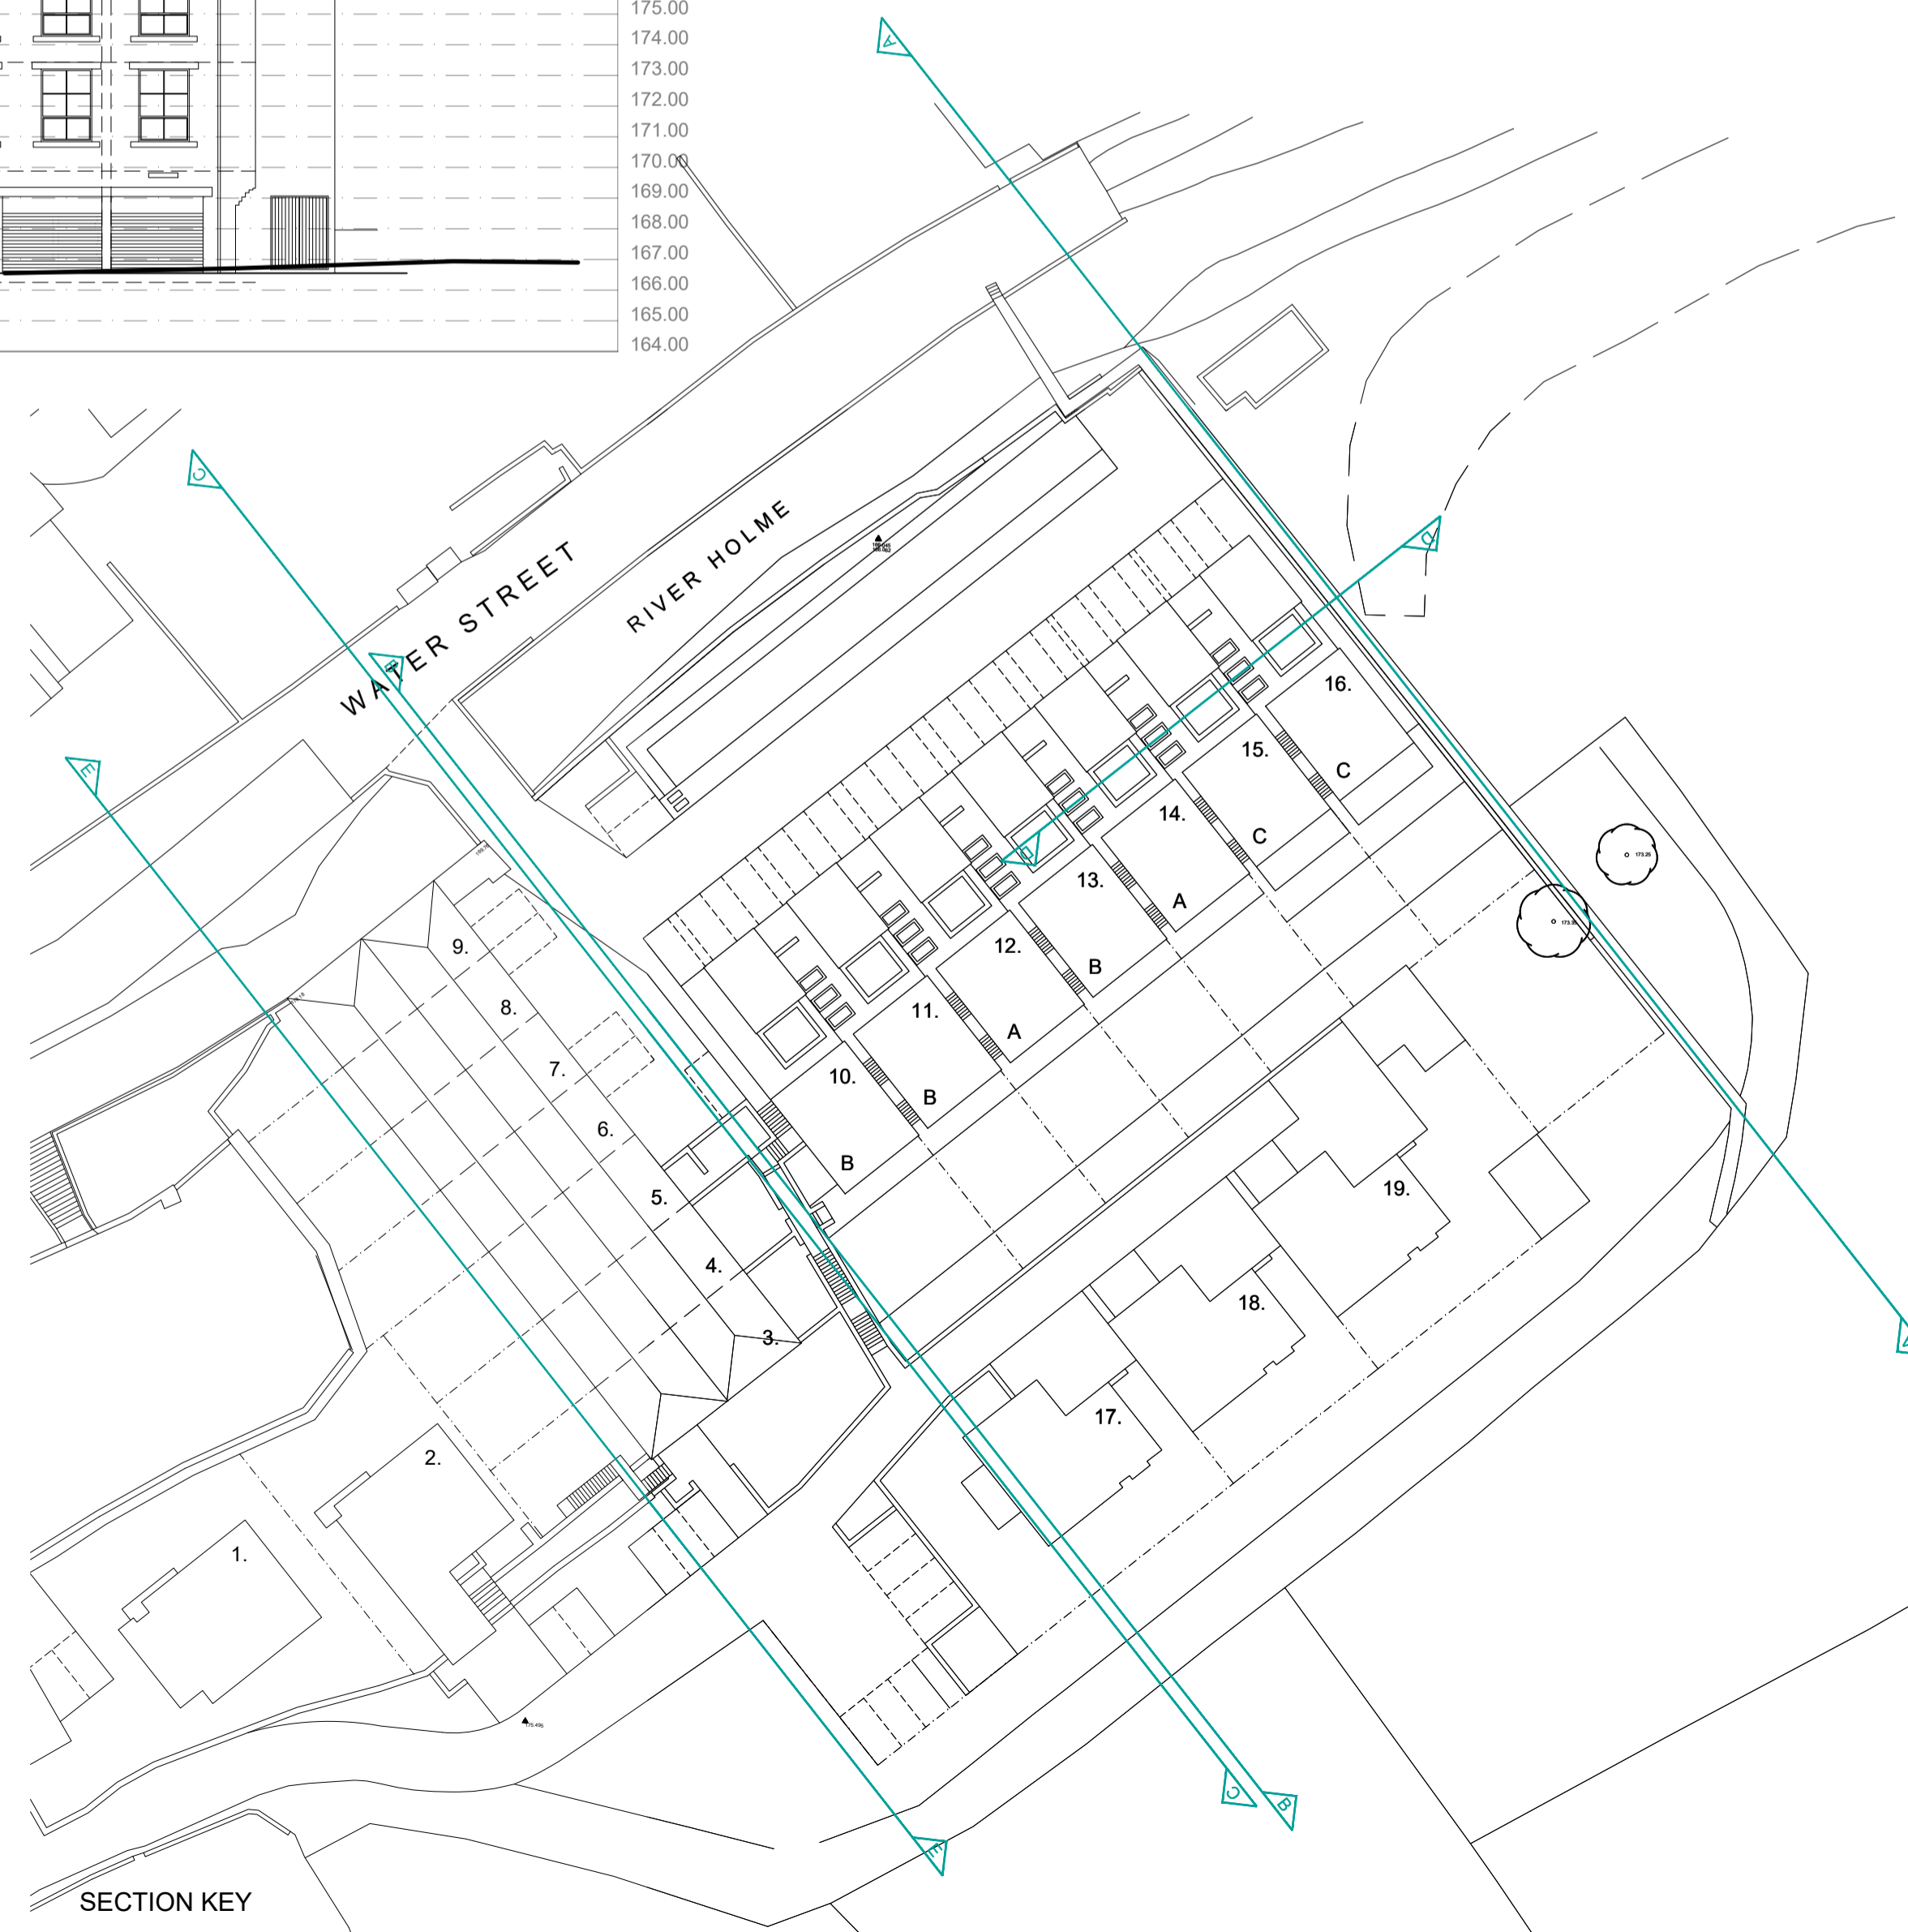

**HOLROYD  
HOMES**

**Heneghan** ARCHITECTURE  
enquiries@heneghanarchitecture.com  
www.heneghanarchitecture.com

Revisions		
P01	Preliminary Issue	16.04.26
P02	Additional detail added	27.04.26
P03	Additional sections added	30.04.26
P04	Key and notes added	13.05.26

Project:  
Residential Development

at  
Hincliffe Mill  
Water Street  
Holmbridge  
Holmfirth

for  
Holroyd Homes

Site Sections

Purpose of issue: PLANNING

Drawn	DRH
Date	April 2026
Scales	1:200 @ A1
Drawing No.	2559 - 0404 - P04