


1.2m High Estate Railings With Strainer Wire

Typical Elevation, Scale 1:20

R1

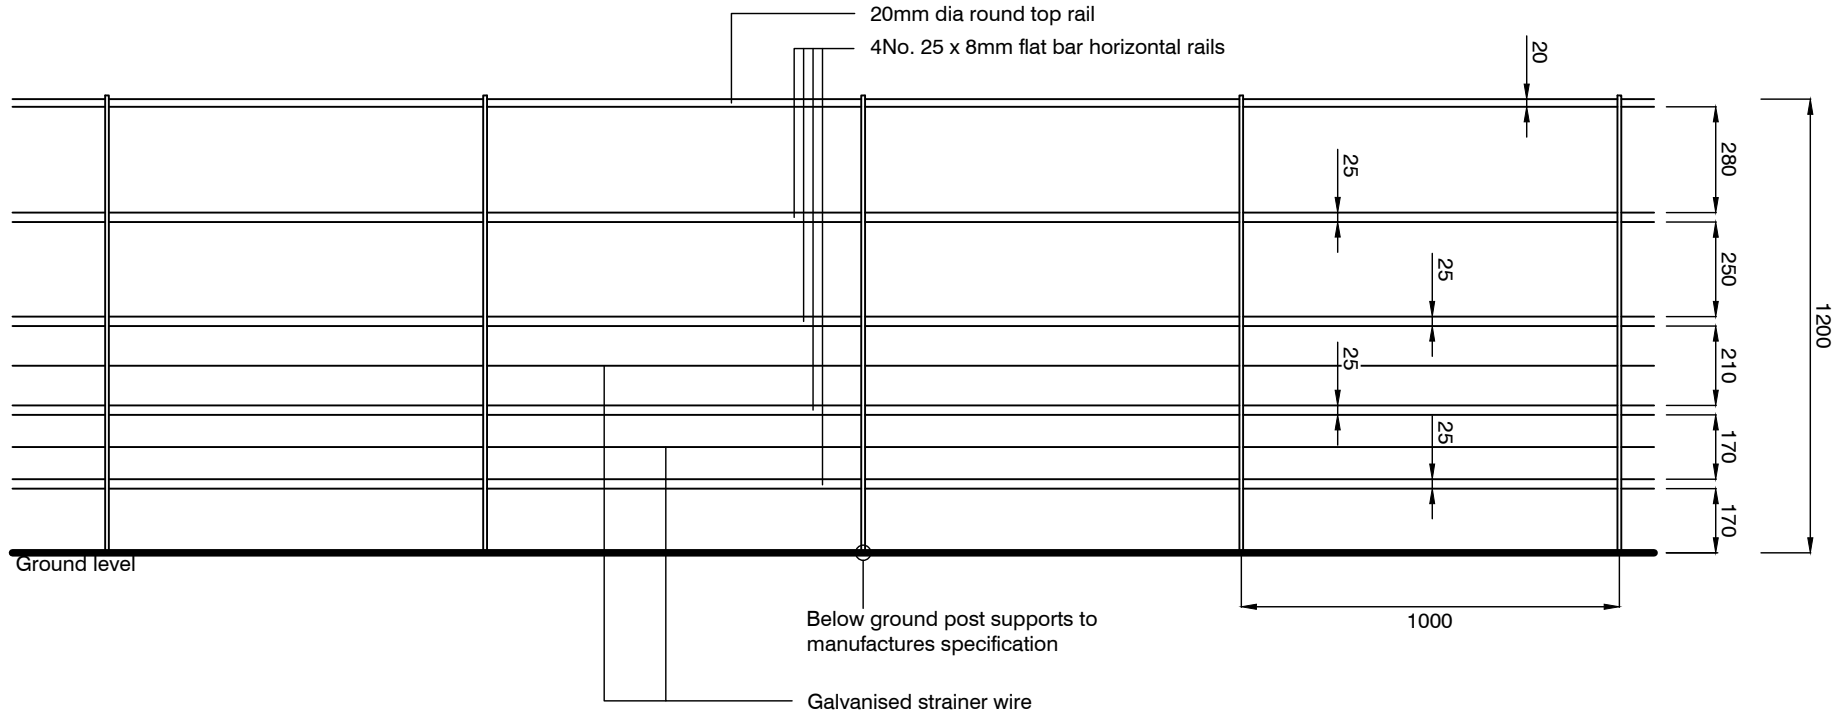

NOTES:

1.2m high Standard Estate Railings available from:

Cotswold Decorative Ironworkers
www.cd-ironworkers.co.uk
 Tel: 01608 685134

Or similar approved

See supplier for foundation details/specifications

Galvanised and painted black

All dimensions in mm

© This drawing, the graphics and the landscape works and ideas depicted therein remains the copyright of Barnes Walker and no part of it may be used, copied in whole or part, or amended without prior written consent. Figured dimensions to be followed in preference to scaled and site and in the event of any discrepancy refer to Barnes Walker Limited.

DWG NO.	M3320-PA-R1-V1	DWG TITLE.	1.2m Metal Estate Railing	CHECKED BY.	MU
CLIENT.	Holroyd Homes	PROJECT TITLE.	Hinchcliffe Mill	DRAWN BY.	AC
WORK STAGE.	PLANNING	DATE.	11.2025		
SCALE:	1:20@A4				
Unit 6, Longley Lane Northenden, Manchester M22 4WT		T: 0161 946 0808 E: design@barneswalker.co.uk W: www.barneswalker.co.uk			