




Northern Elevation as existing 1: 100

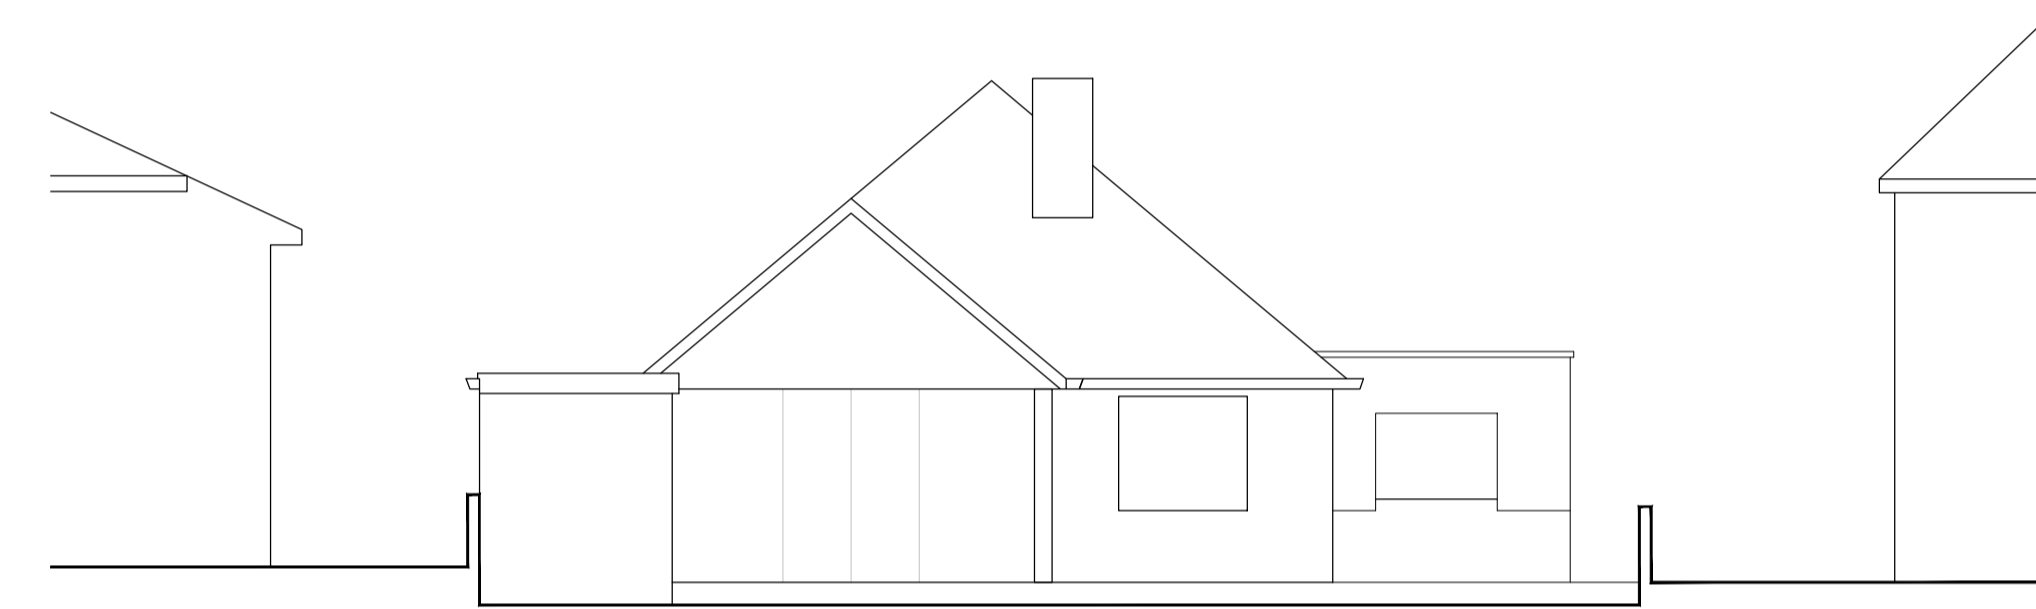

Southern Elevation as existing 1: 100

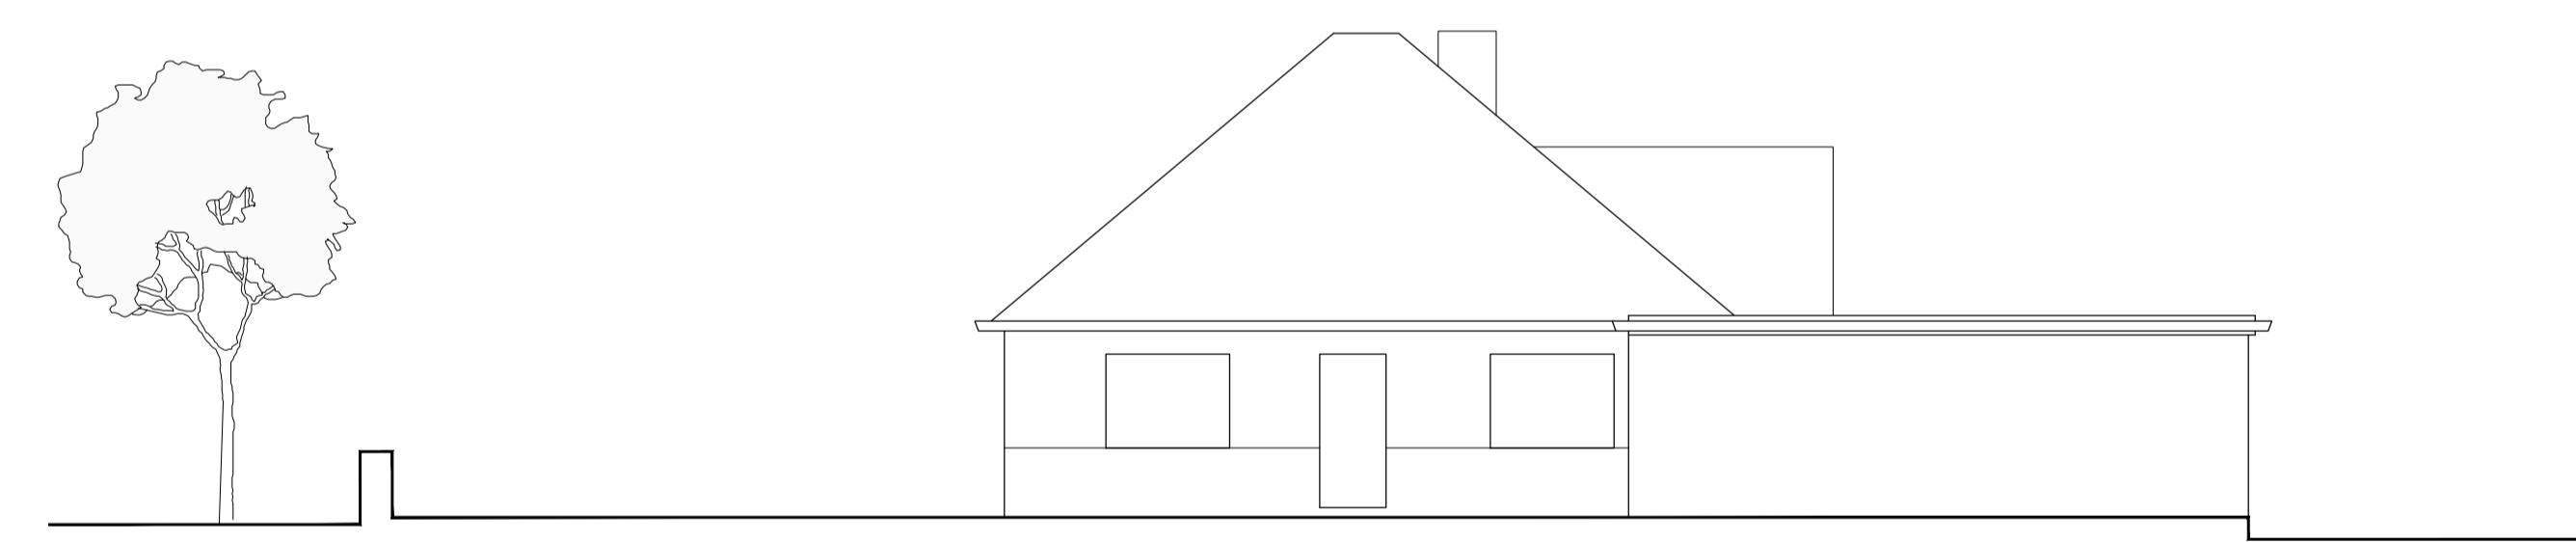

Western Elevation as existing 1: 100

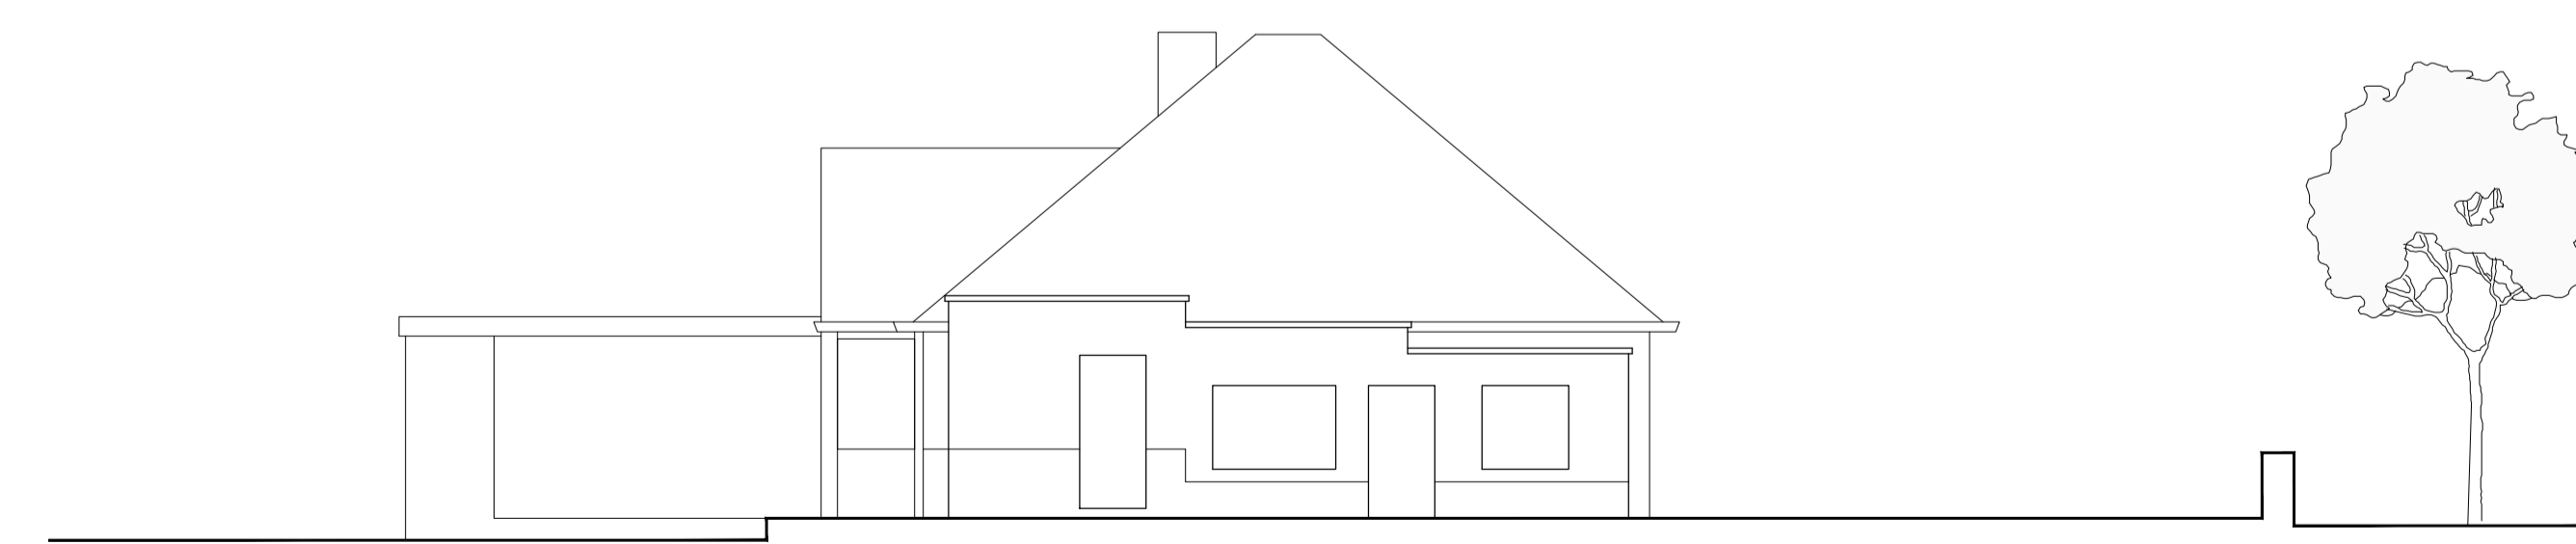


Eastern Elevation as existing 1: 100



Drawings based on Ordnance Survey (Streetwise License No 100047474) and preliminary survey - design and drawing content subject to further Site Surveys, Structural Survey, Site Investigations, Planning and Statutory Requirements and Approvals.

Rev.	Des.	Date	By

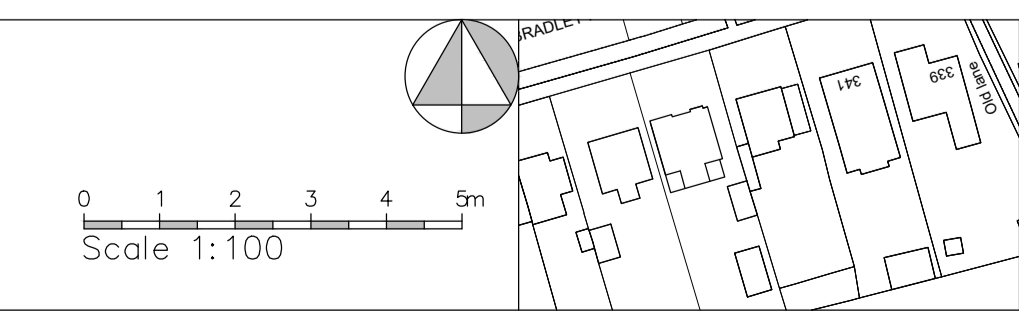

	Project	Proposed house remodel at 343 Bradley Road, Bradley, Huddersfield HD2 1PR
	Client	Mr S Singh, 343 Bradley Road, Bradley, Huddersfield HD2 1PR
	Dwg Title	(26503)1_As existing
	Scale	1: 50, 100, 1250 @ A1
Date	May 26	